

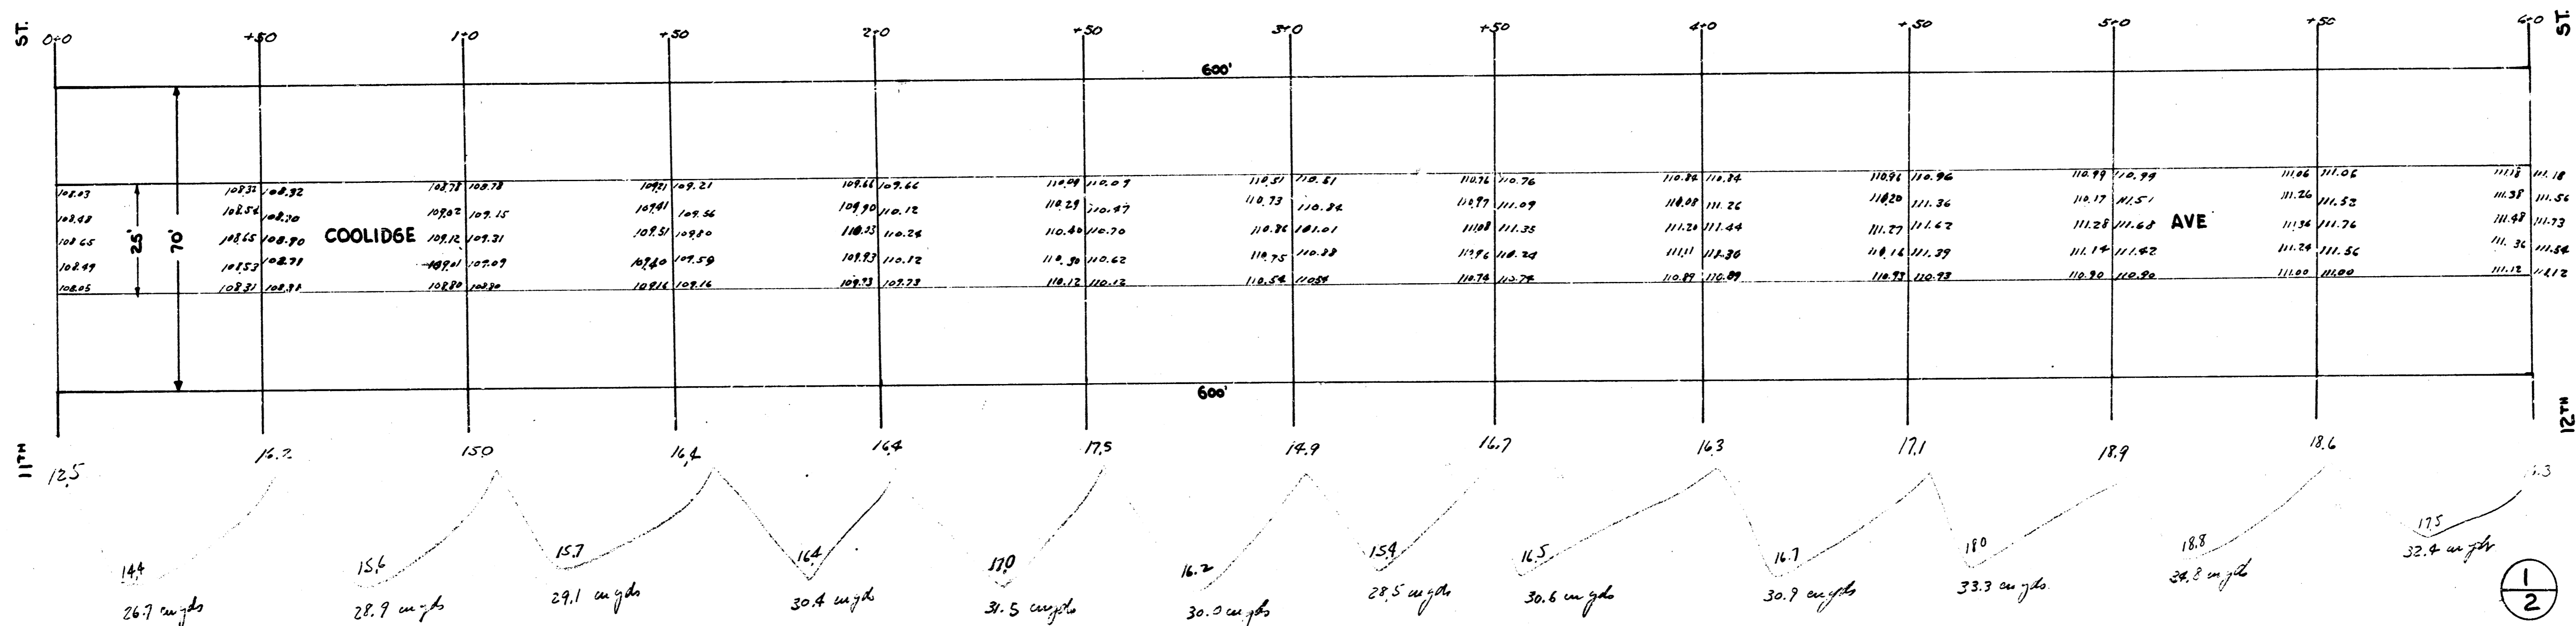



S.M. ERM 11875 Draw in Title © L.K. White

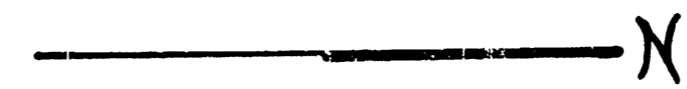

City 800.2
 +107 800
 890.2

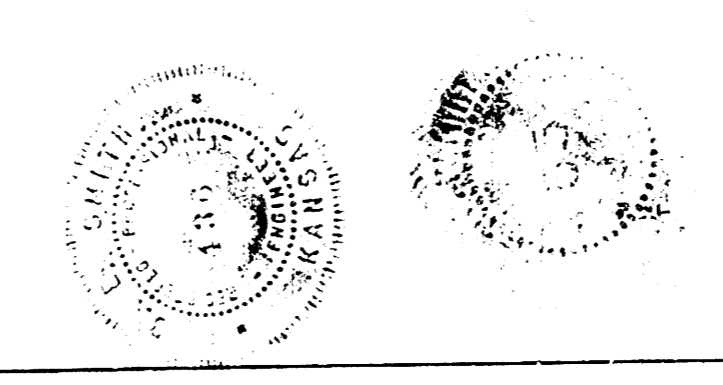

COOLIDGE AVE
 N.L. 11TH TO S.L. PARKER
 25' CONCRETE
 CITY of WICHITA, KANSAS
 L.K. WHITE CITY ENGINEER
 OCT 1946

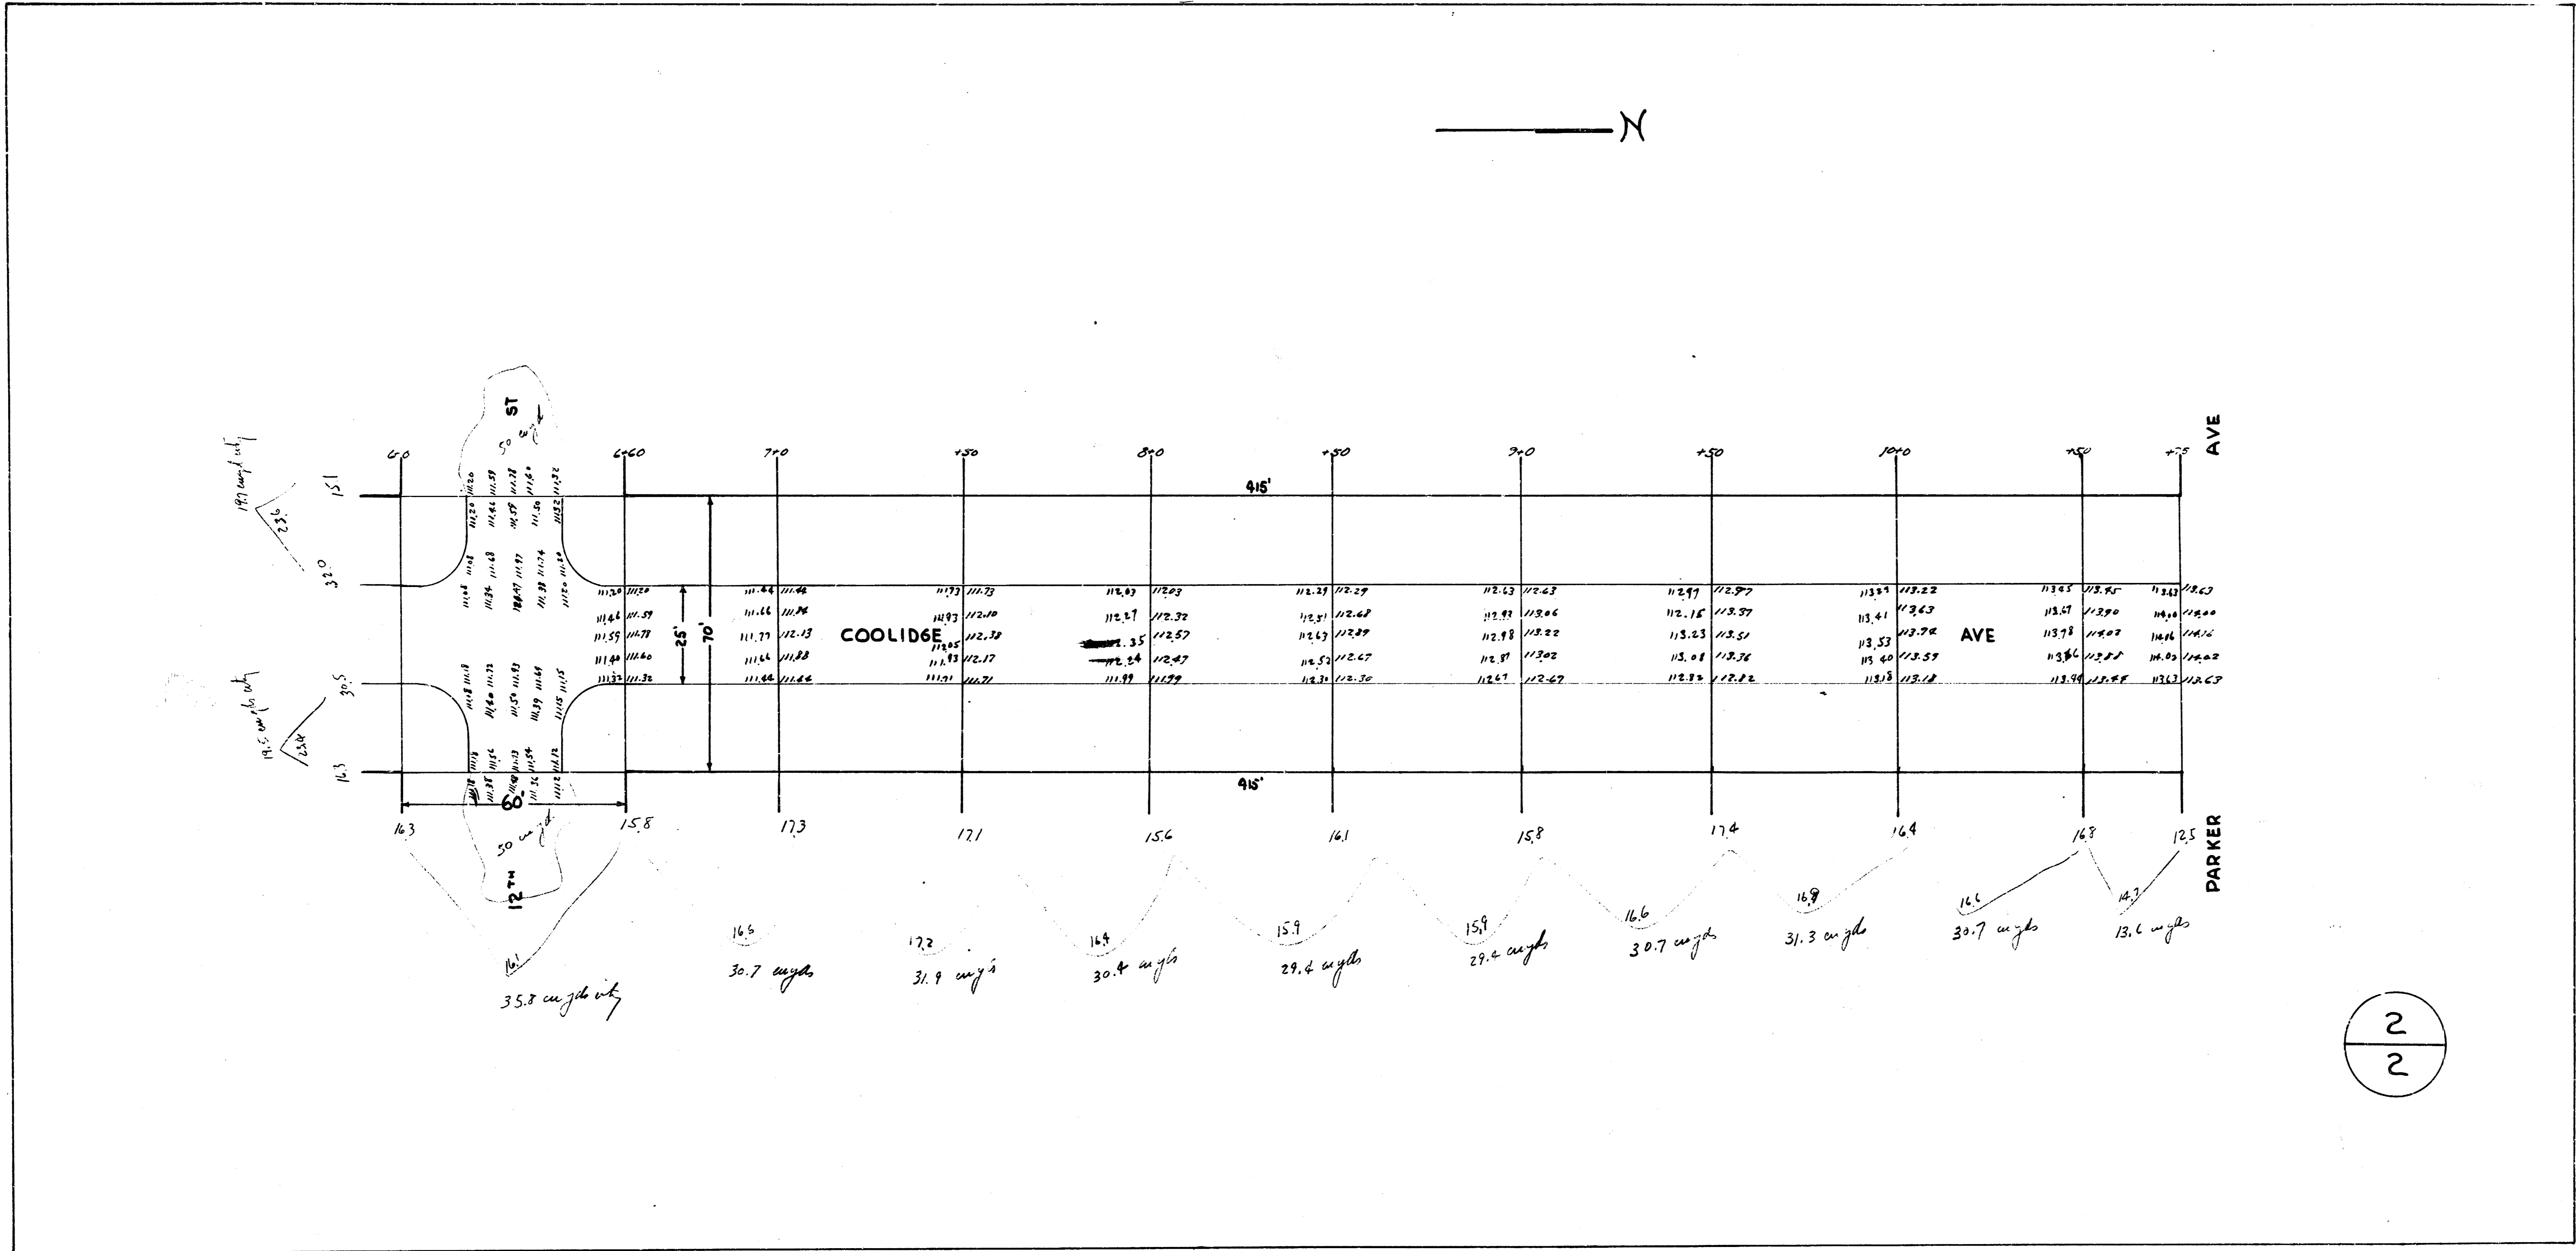

2
2