
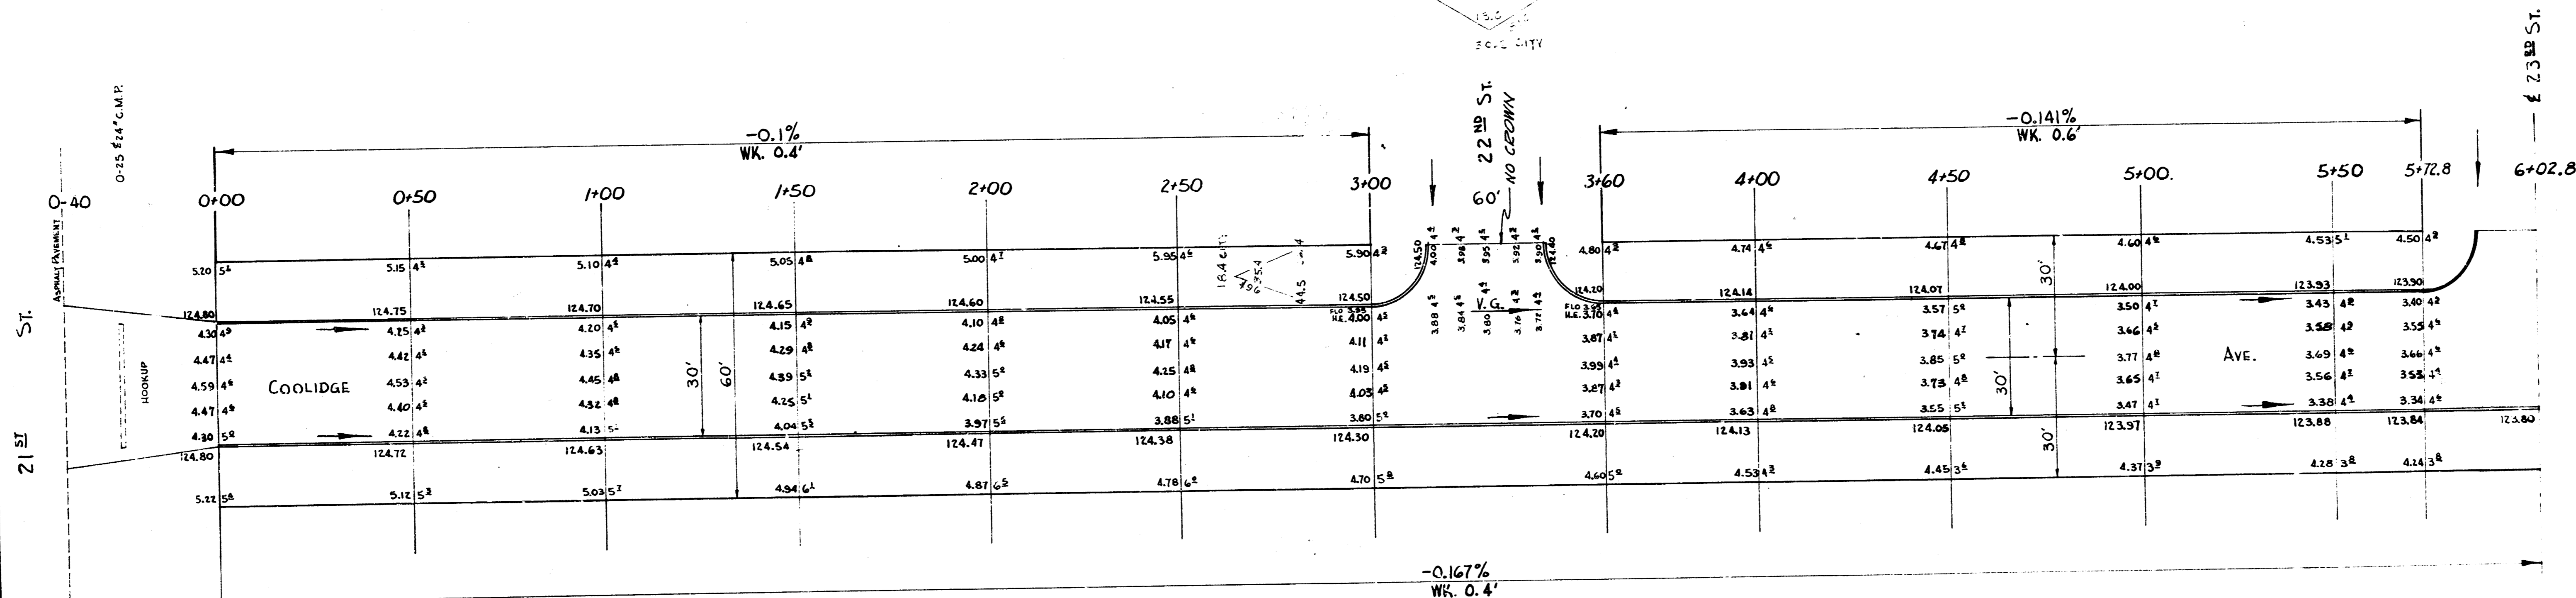



B.M. 125.78 BOLT ON COPING S.W. COR. 21<sup>ST</sup> ST. BRIDGE LITTLE ARK. RIVER  
 B.M. 126.72 S.W. COR. PORCH W.S. Ho. # 2602 N.E. COOLIDGE # 25<sup>TH</sup>

NOTE:  
 DRIVEWAY APP. ON RIGHT OR EAST ARE NOT A PART OF THIS CONTRACT.  
 CURB OPENINGS SHALL BE LEFT FOR FUTURE DRAIN.

CHAIN N. ON W.R.

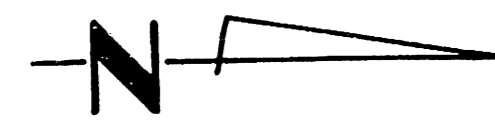

Asph. = 32.3 TONS  
 EXCAV. = 29.7 Yd.

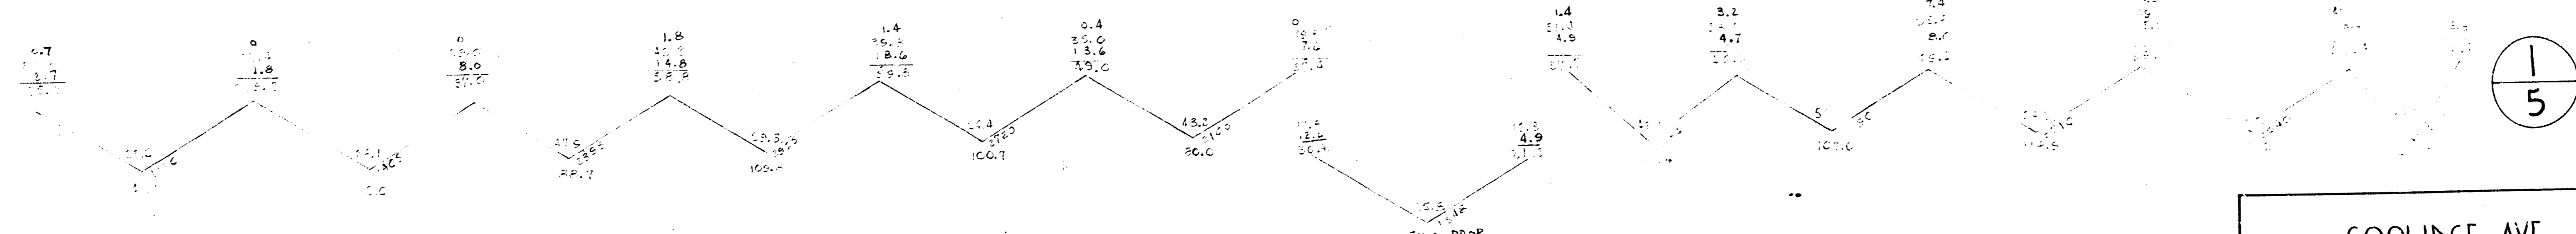

36.45 / 20 / 0.237 = 32.3 TONS  
 36.45 / 1.23 = 29.7 Yd.

GRAND TOTAL FILL  
 PROP. 100.0  
 CITY 100.0  
 TOTAL 200.0 CU.YD.

GRAND TOTAL EXCAVATION  
 PROP. 100.0  
 CITY 100.0  
 TOTAL 200.0 CU.YD.

COOLIDGE AVE.  
 W.L. 21<sup>ST</sup> - S.L. 25<sup>TH</sup>  
 30' CONC. & C.B.  
 CITY OF VICHITA, KANS.  
 B.E. SMITH CITY ENGINEER  
 MARCH, 1954 PROJ. NO. 63-167



Survey, Plans, etc.  
 BHW 4  
 P. J. H. J. J.  
 CHICAGO, ILL.




DATA FOR CURVE BET. STA. 13+10.88 & STA. 14+33.94					
STA	ABSCISSA	CHORD LENGTH ON W.P.L.	CHORD LENGTH ON C.B.	CHORD LENGTH ON DEFLECTION	TOTAL ANGLE
13+10.88	39.12'	39.57	43.04	2° 23' 03"	2° 23' 03"
14+00	50'	50.93	55.39	3° 02' 51"	5° 25' 54"
14+33.94	53.94'	34.58	37.61	2° 04' 06"	7° 30' 00"

NOTE:  
 DRIVEWAY App. on Right on East are not a part of this Contract. Curb openings shall be left for future Drives.

FILL  
 PROP. CITY  
 451.7 Cu.Yd. 6 Cu.Yd.


EXCAV  
 PROP. CITY  
 107.5 Cu.Yd. 107.5 Cu.Yd.

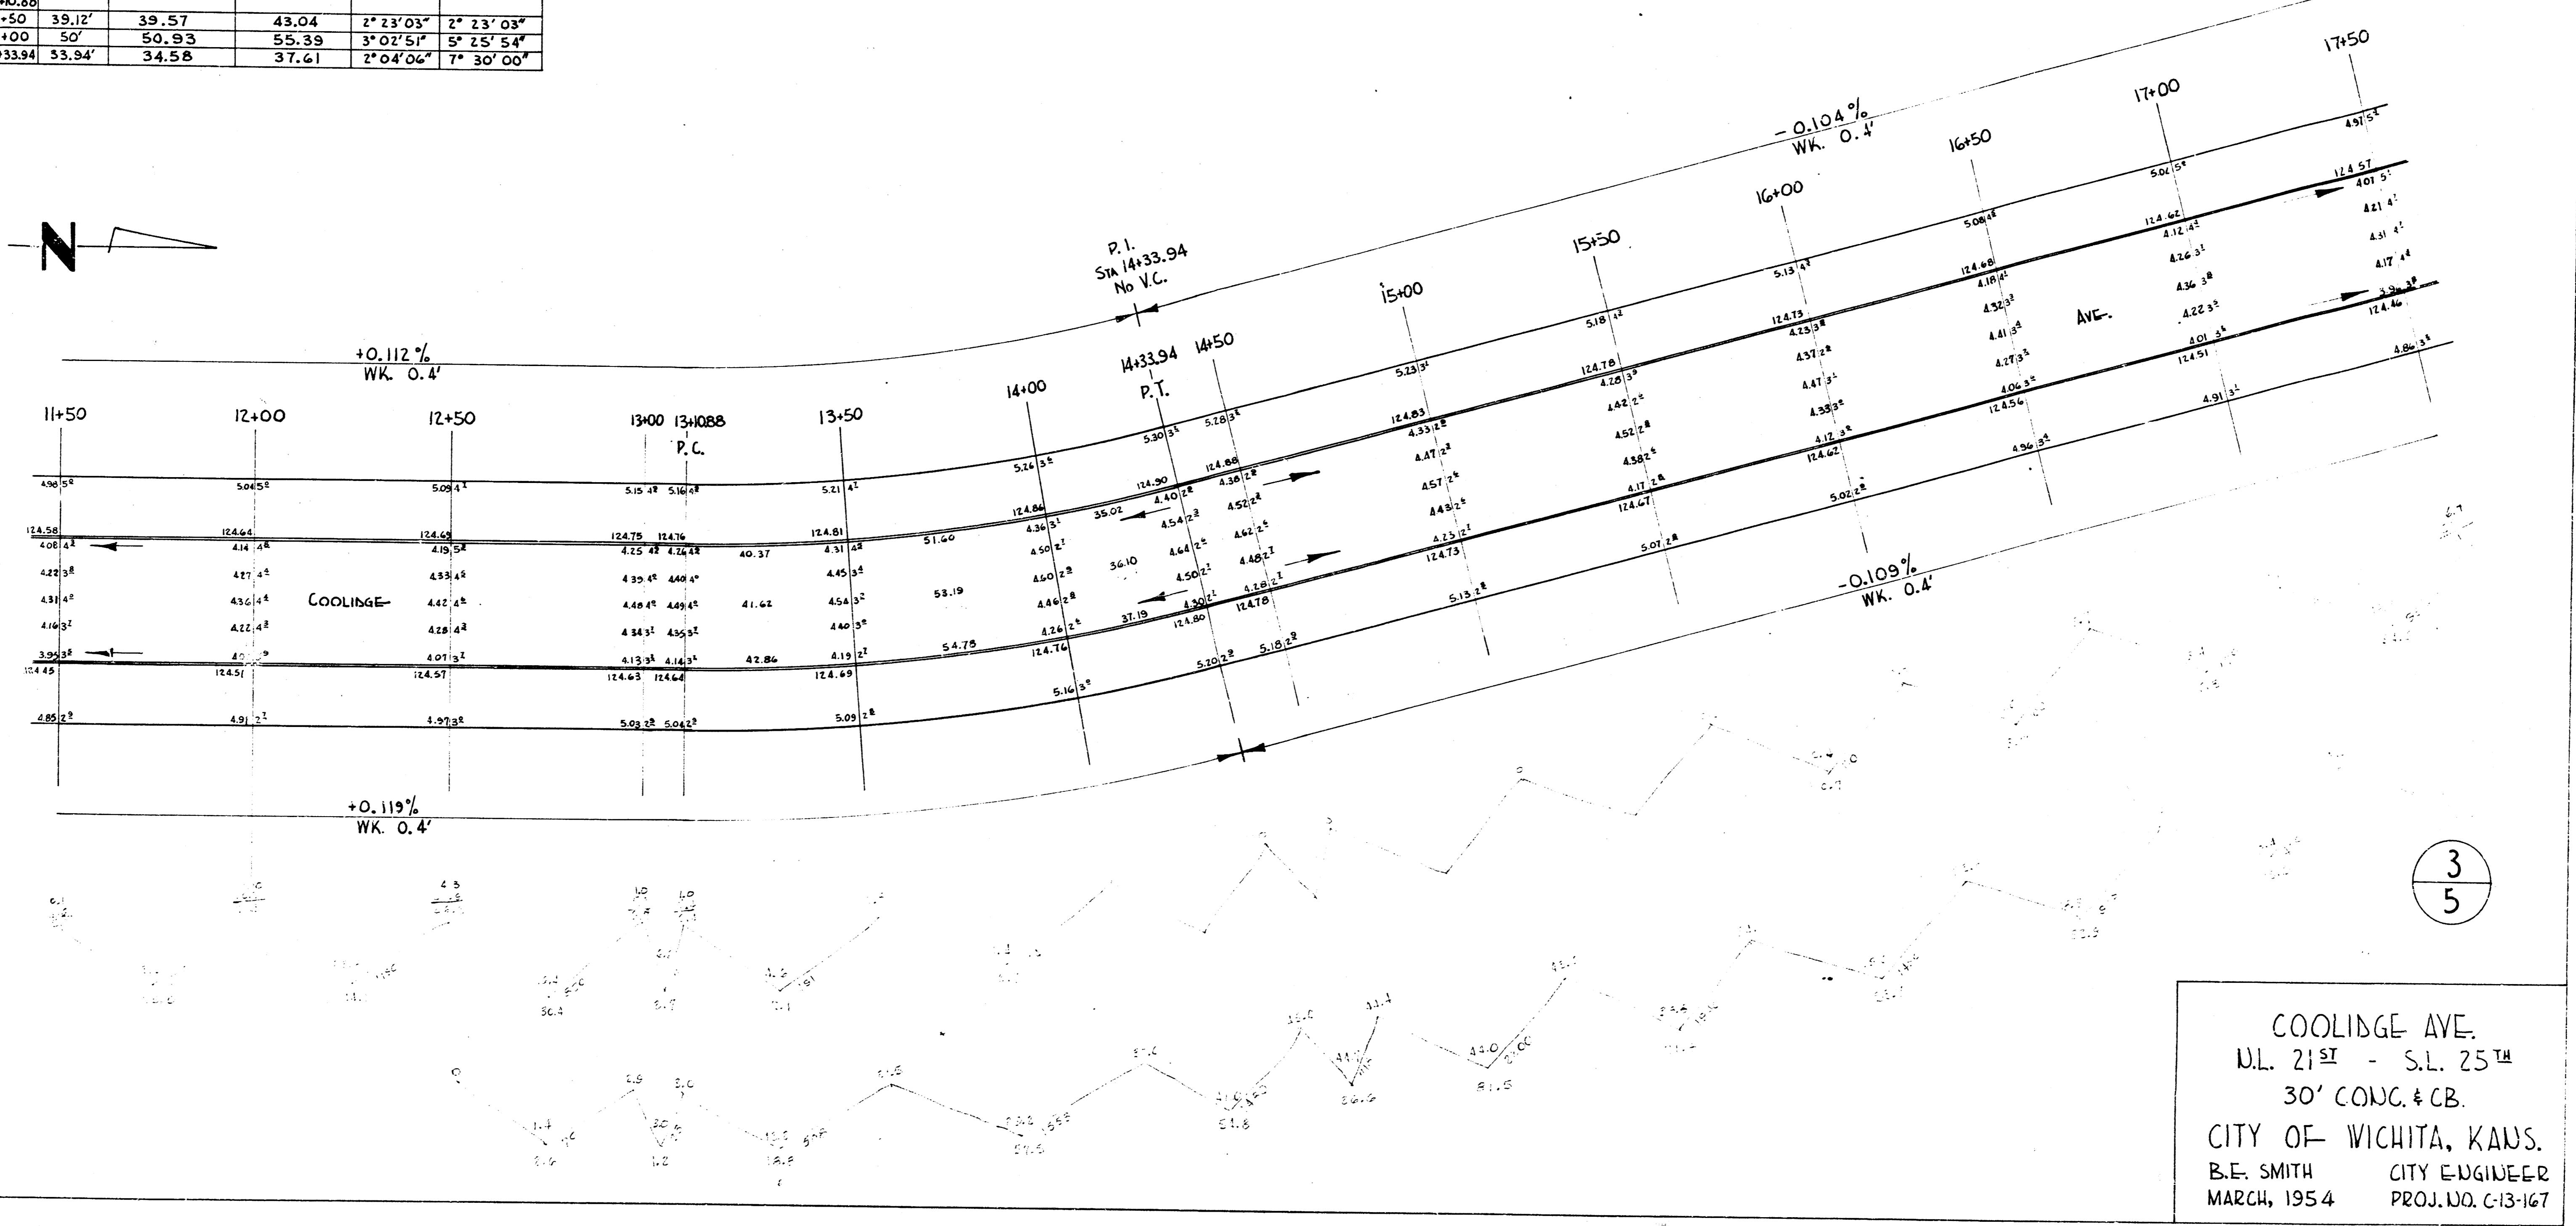

Survey Kansas  
 Plan JEZ  
 Date 1/22/54

3  
5

COOLIDGE AVE.  
 W.L. 21<sup>ST</sup> - S.L. 25<sup>TH</sup>  
 30' CONC. & CB.  
 CITY OF WICHITA, KANS.  
 B.E. SMITH CITY ENGINEER  
 MARCH, 1954 PROJ. NO. C-13-167

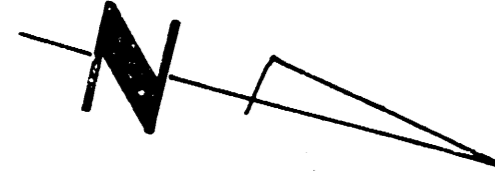


**NOTE**  
 FIELD ENGINEER & CONTRACTOR:  
 INTERSECTION OF 24TH & COOLIDGE MUST NOT BE  
 PAVED UNTIL STORM WATER SEWER IS INSTALLED.

**NOTE:**  
 Driveway App. on Right or East are not a part of this  
 Contract. Curb Openings shall be left for future Drives.

EXPLANATION  
 PERM. CONC. DRIVE  
 CONC. DRIVE


DRIVE & 16.00' DRIVE 60' W.  
 DRIVE 80' W.

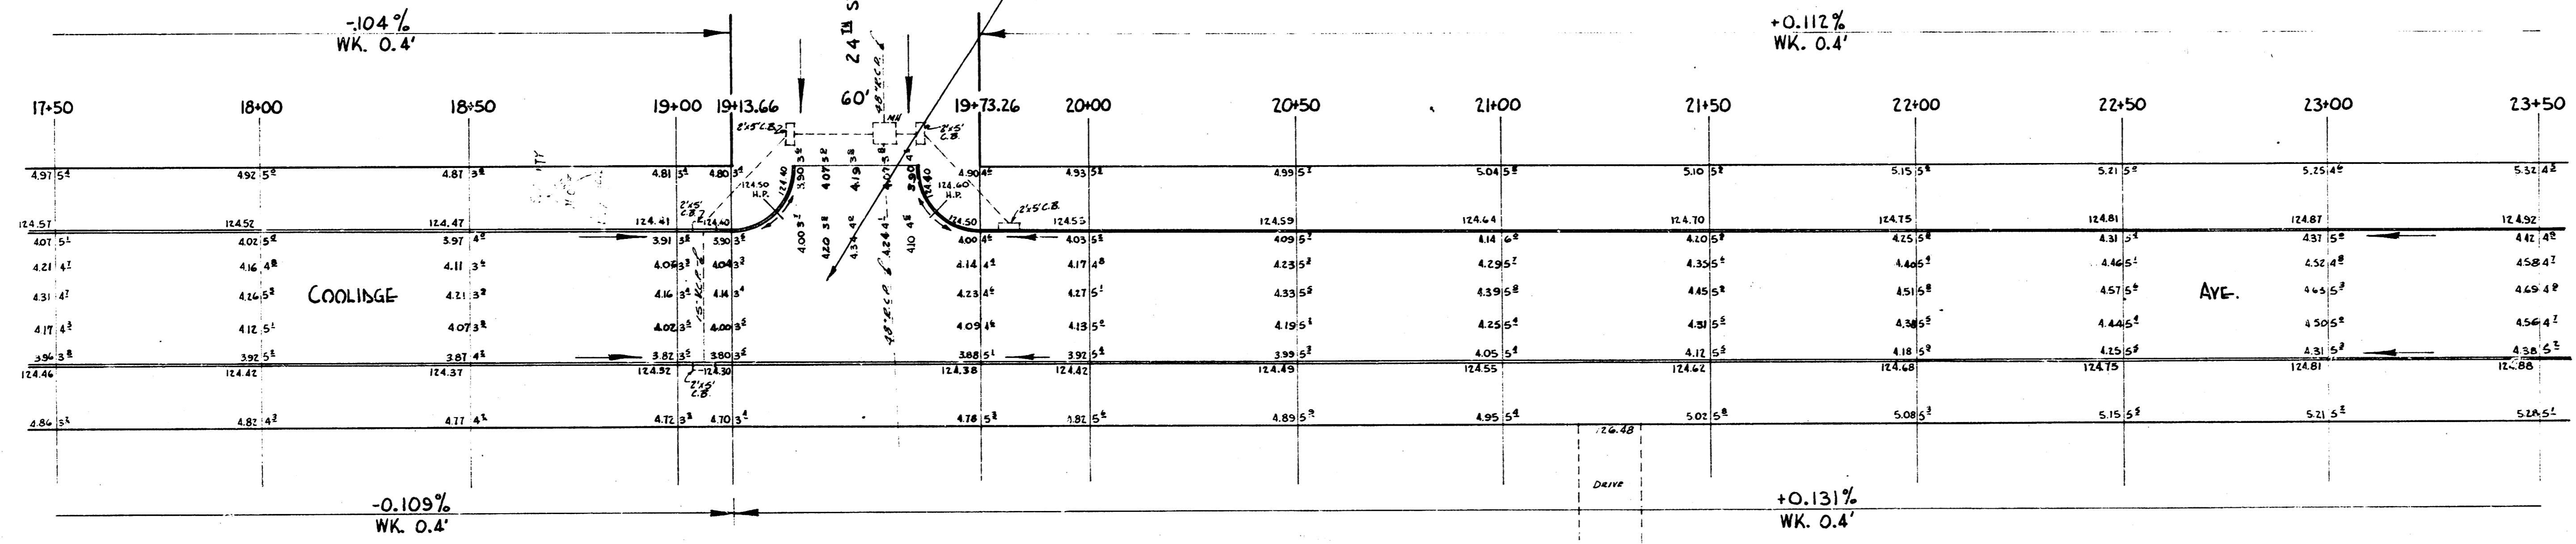

STANLEY ZANDERLICH, B.S. W. 4  
 ENGINEER  
 CHICAGO, ILL.

4  
5



COOLIDGE AVE.  
 W.L. 21<sup>ST</sup> - S.L. 25<sup>TH</sup>  
 30' CONC. & CB.  
 CITY OF WICHITA, KANS.  
 B.E. SMITH CITY ENGINEER  
 MARCH, 1954 PROJ. NO. C-13-167

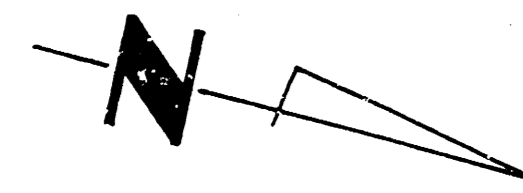

NOTE:  
 Driveway App. on Right or East are not a part of this  
 Contract. Curb Openings shall be left for future Drives.

EXCAY  
 DEGR. 2020  
 2020 C.W.S. 0 2 1/2

Show Details - Bk. W. 4  
 Plan DEZ  
 Location

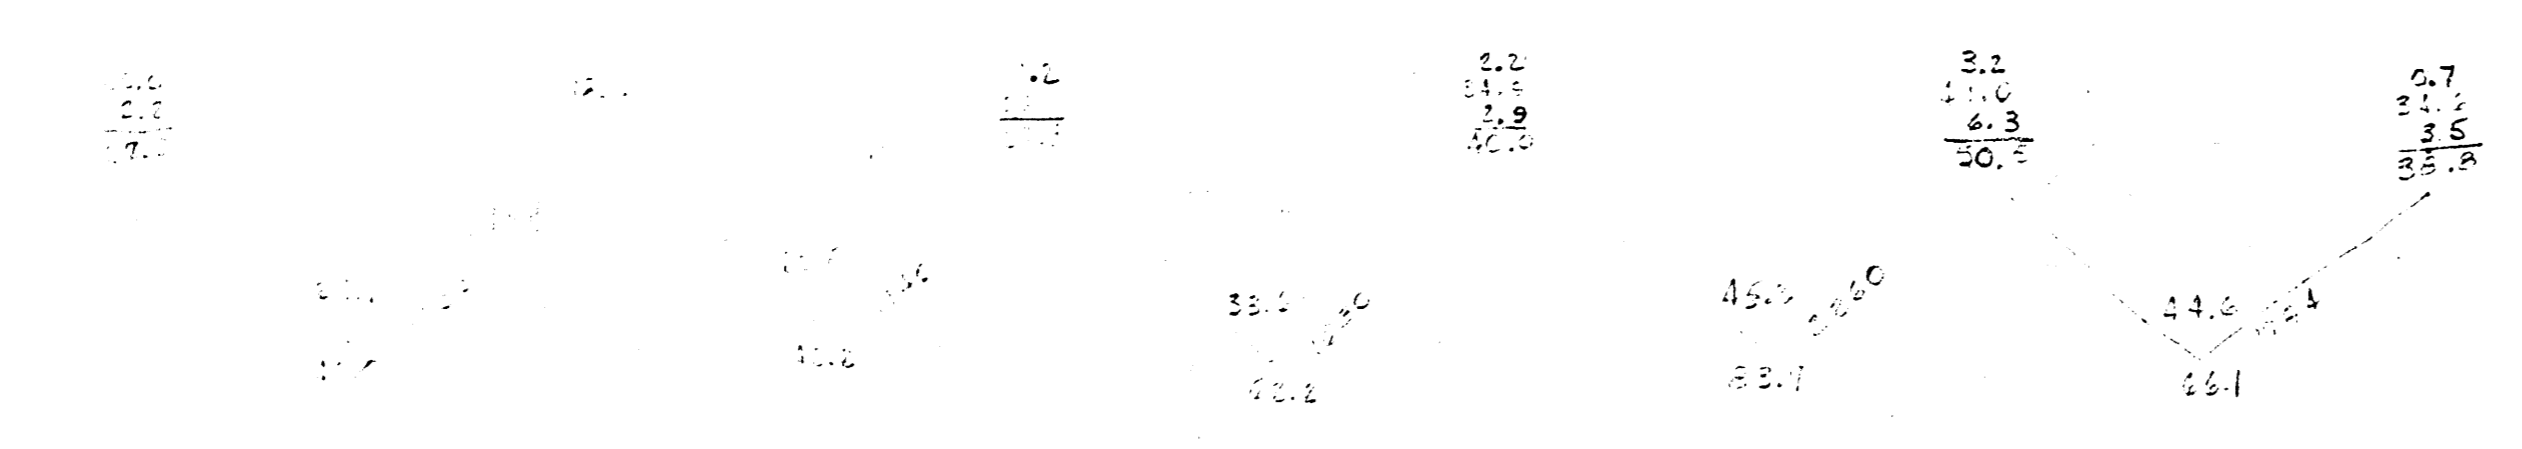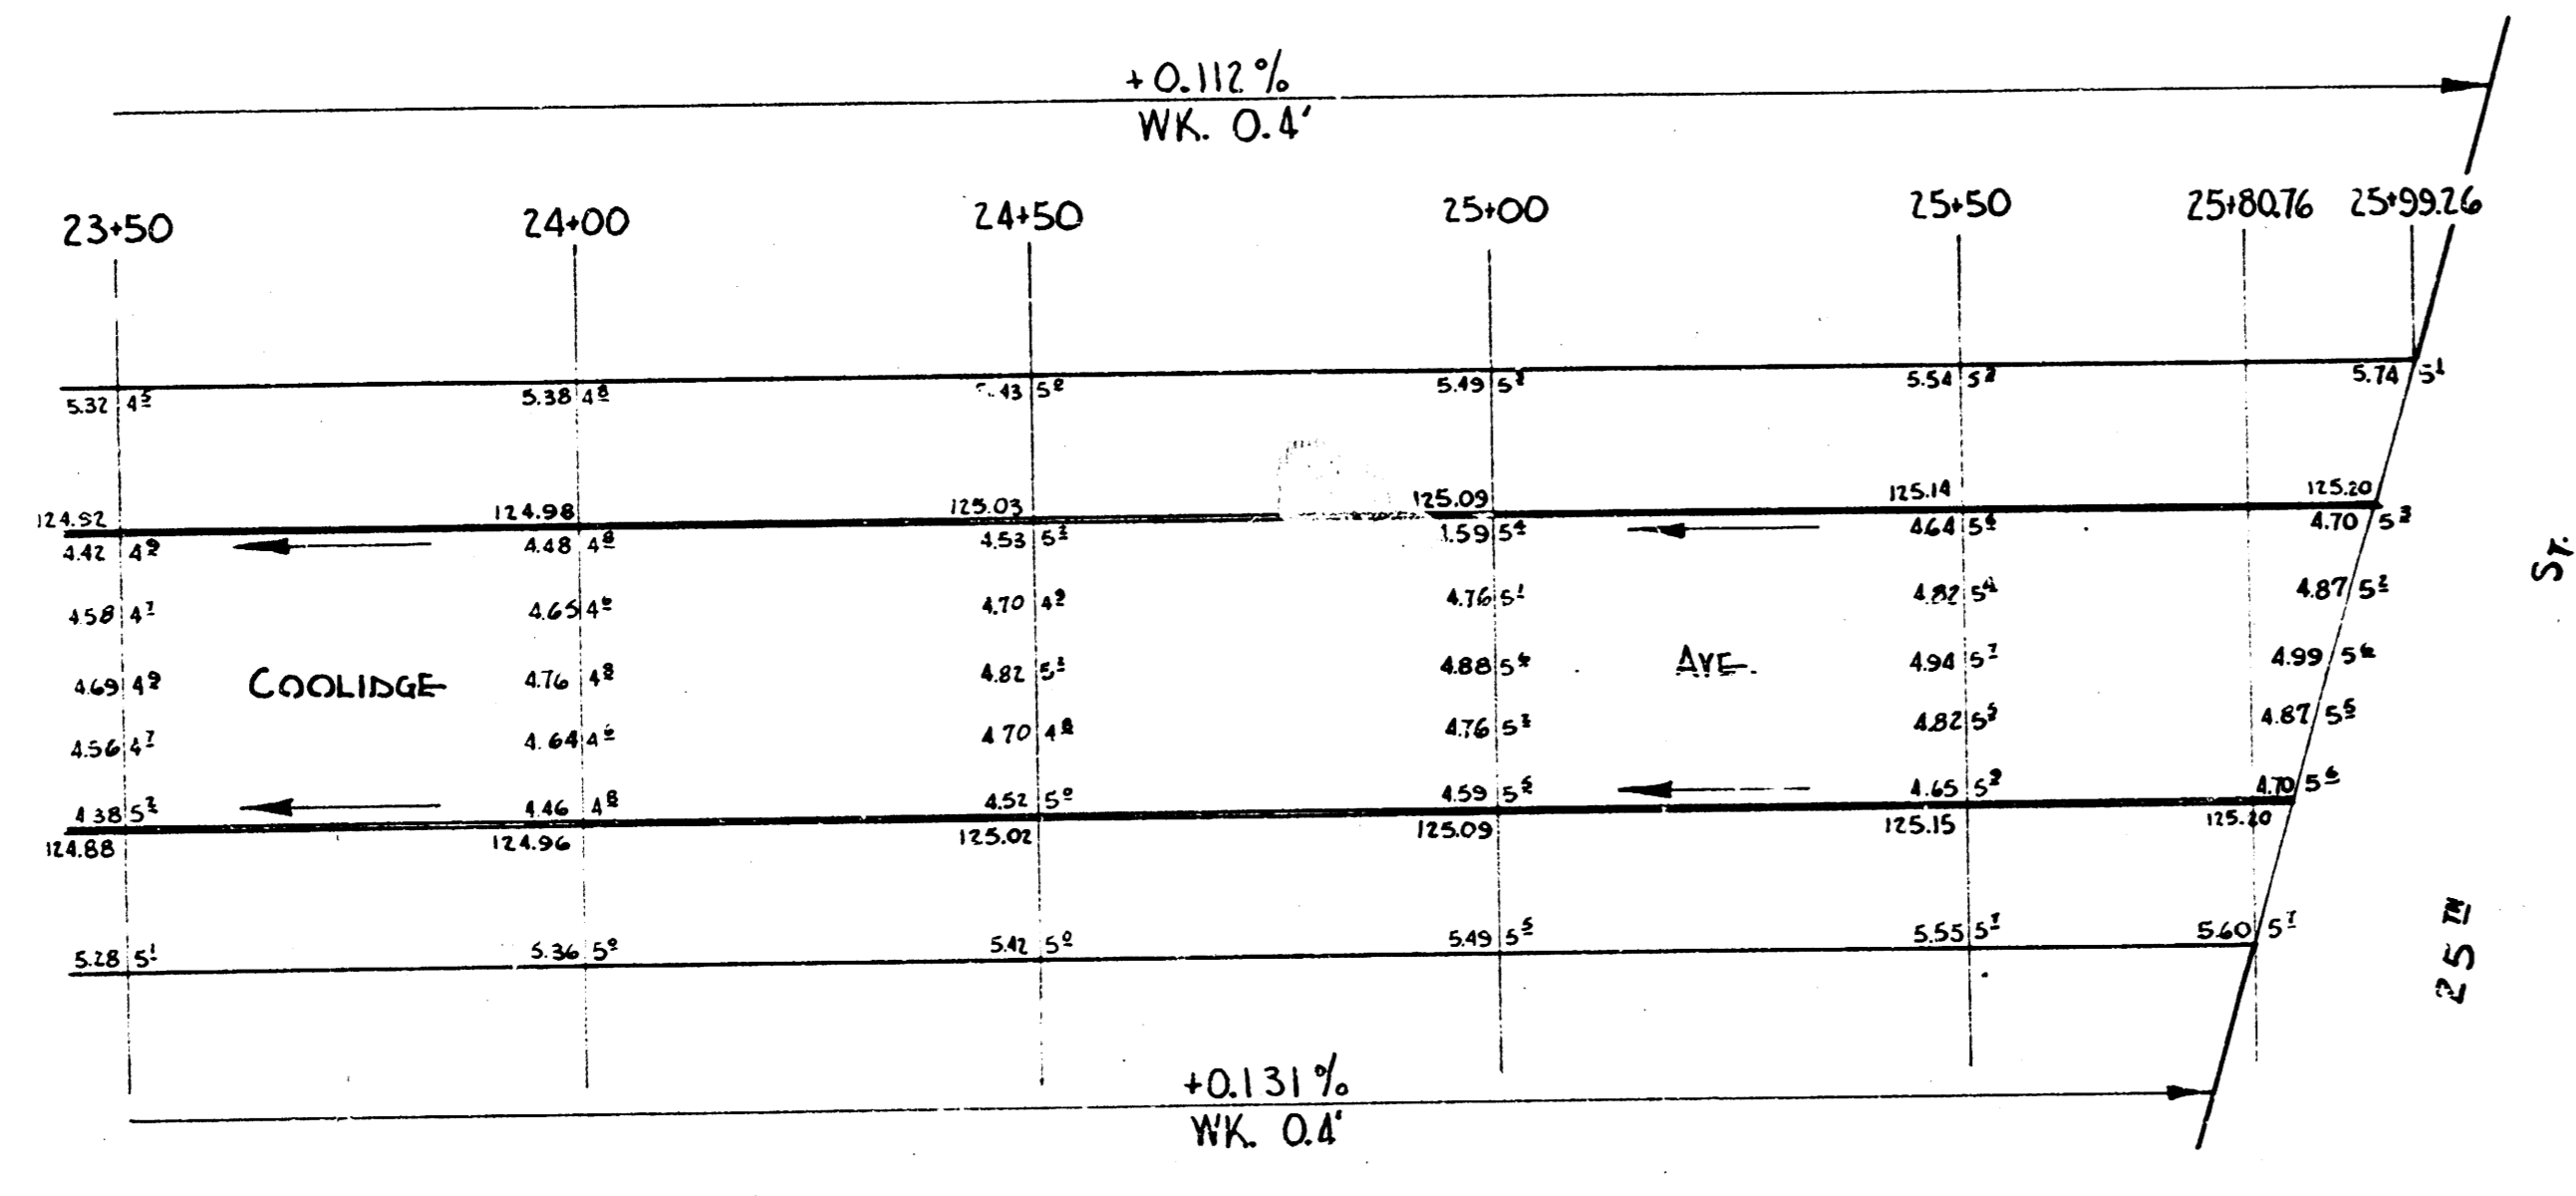

5  
5

COOLIDGE AVE.  
 W.L. 21<sup>ST</sup> - S.L. 25<sup>TH</sup>  
 30' CONC. & CB.  
 CITY OF WICHITA, KANS.  
 B.E. SMITH CITY ENGINEER  
 MARCH, 1954 PROJ. NO. C-13-167