


B.M. 120.92 "R" in E. Ritchie N. Co. 16th E.L. Garland

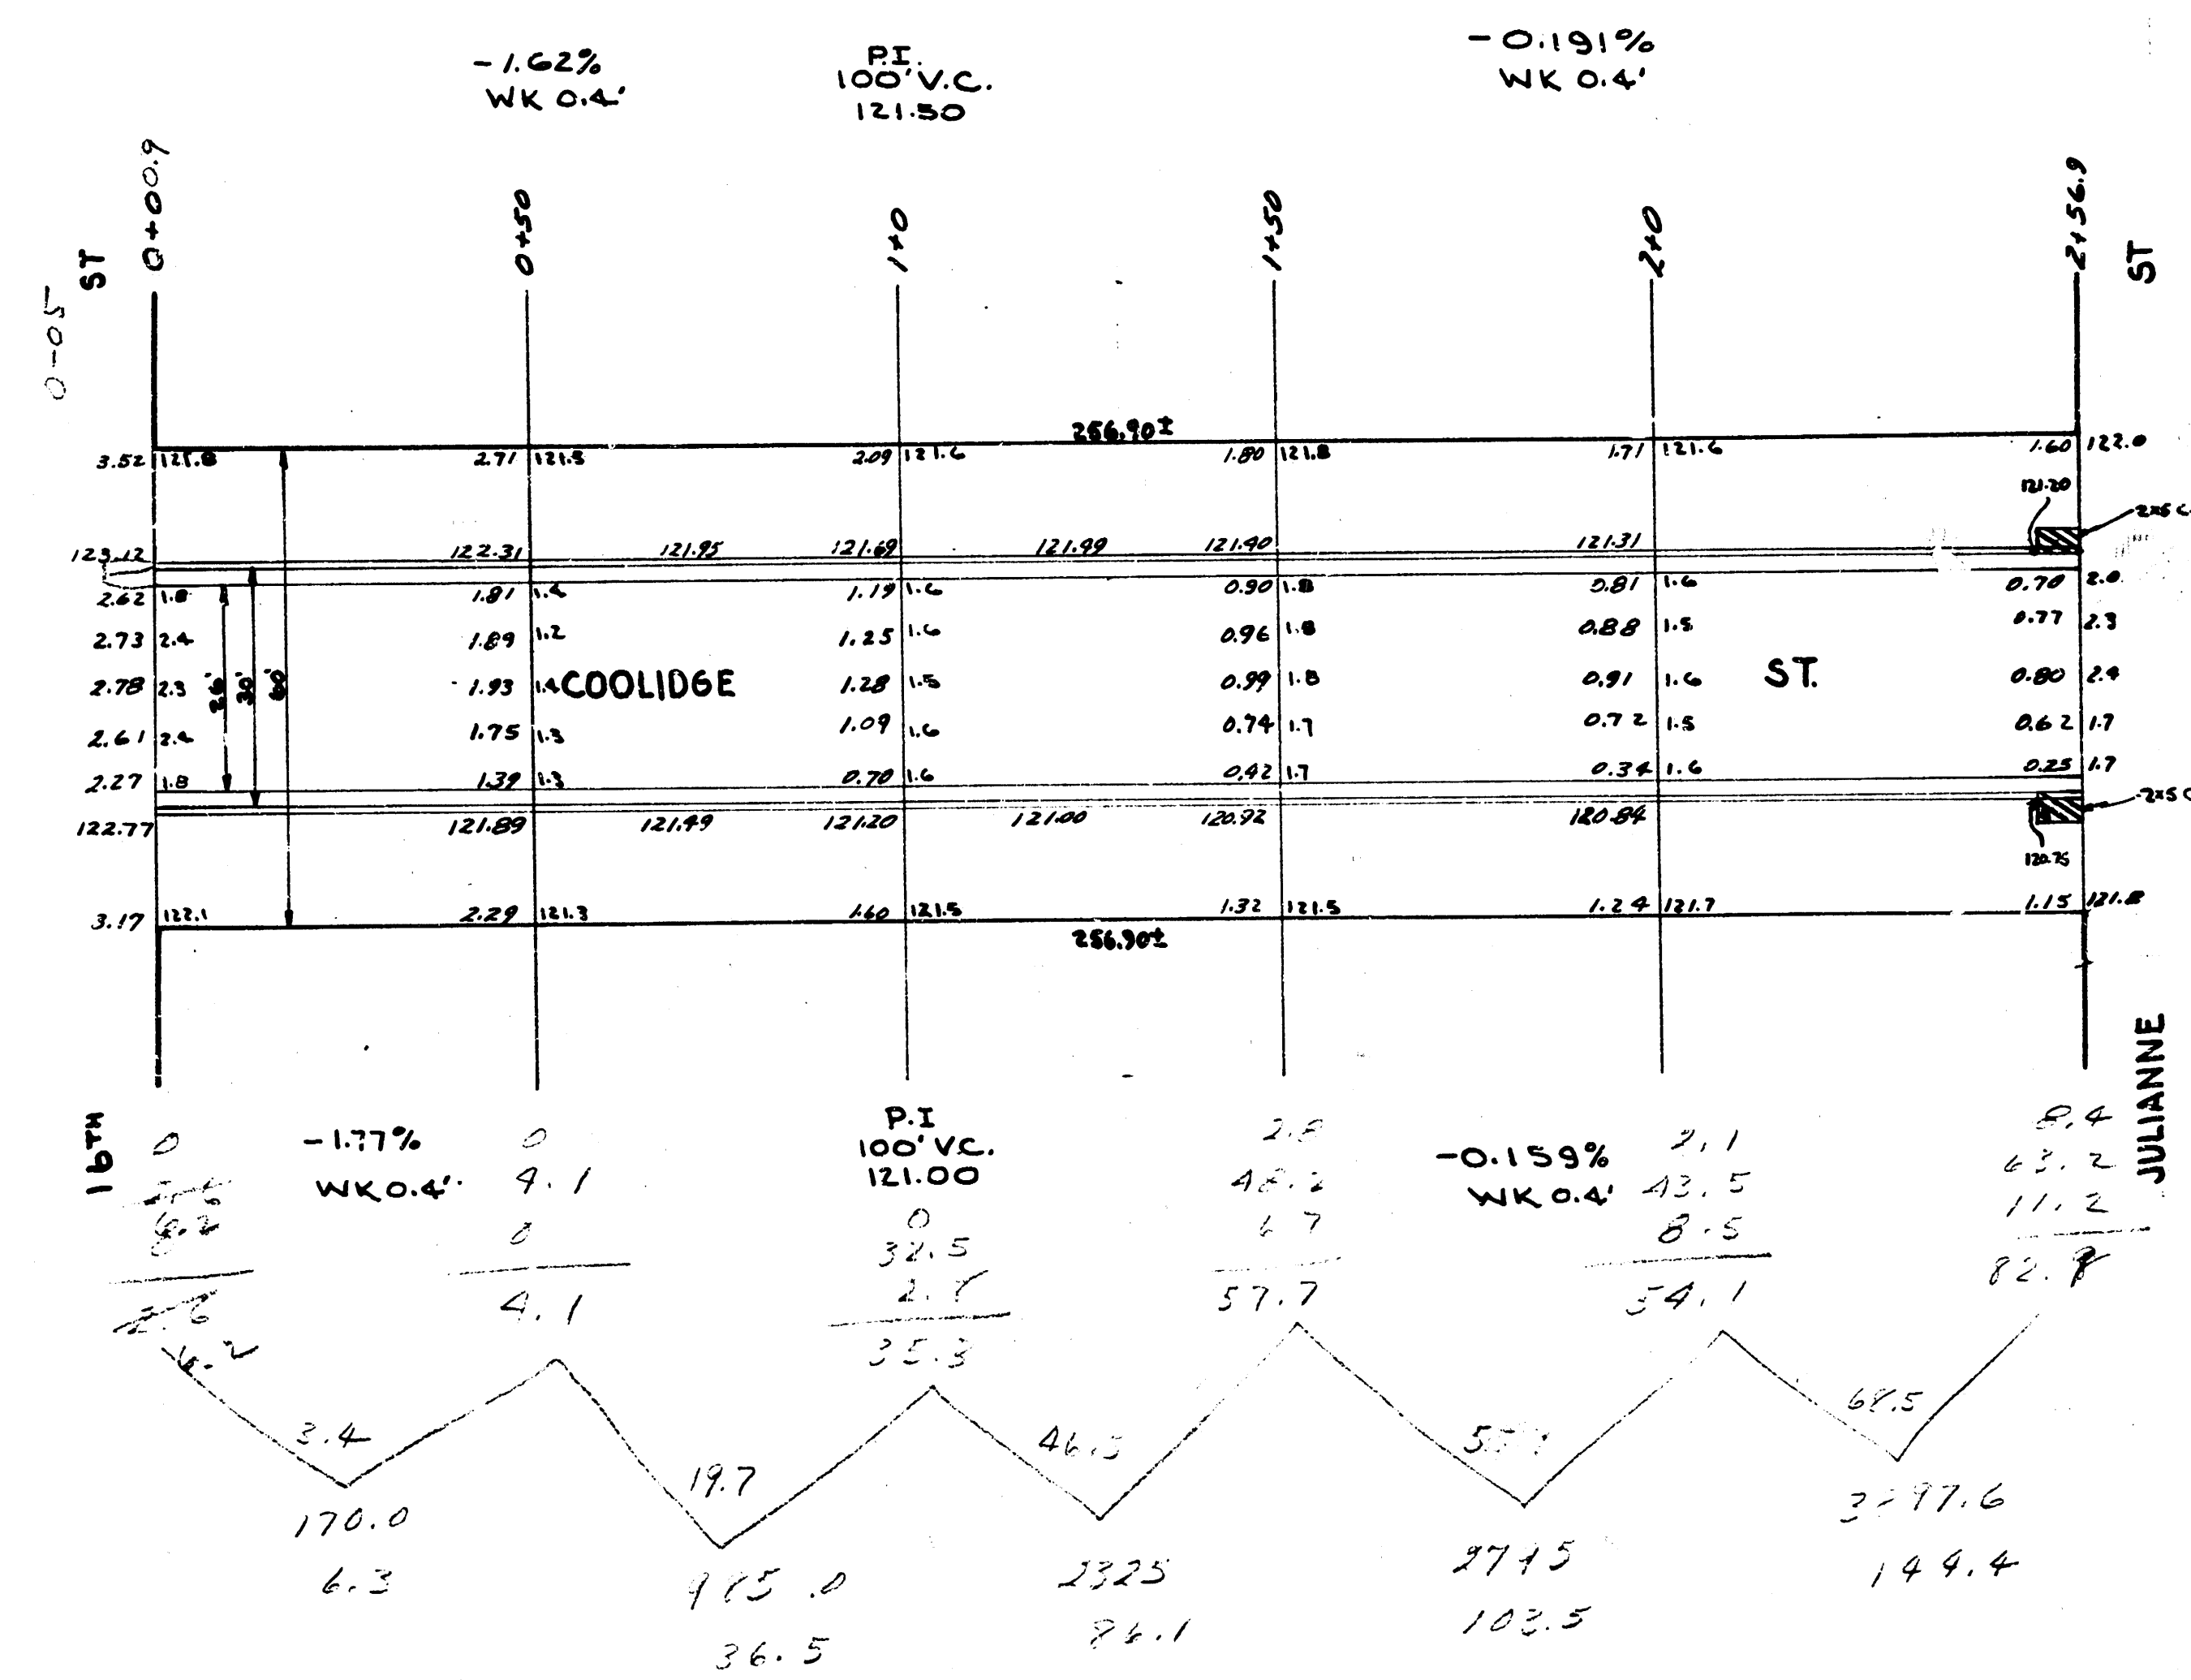

total 414.5 cu yds. etc

COOLIDGE AVE
N.L. 16th TO S.L. JULIANNE
26-2-30 ASPH. CONC.
CITY OF WICHITA, KANSAS
L.K. WHITE CITY ENGINEER
MARCH 1947