


B.M. 12625 4p Ben's Spce P.P. N.B.L. Cornelson St 9130

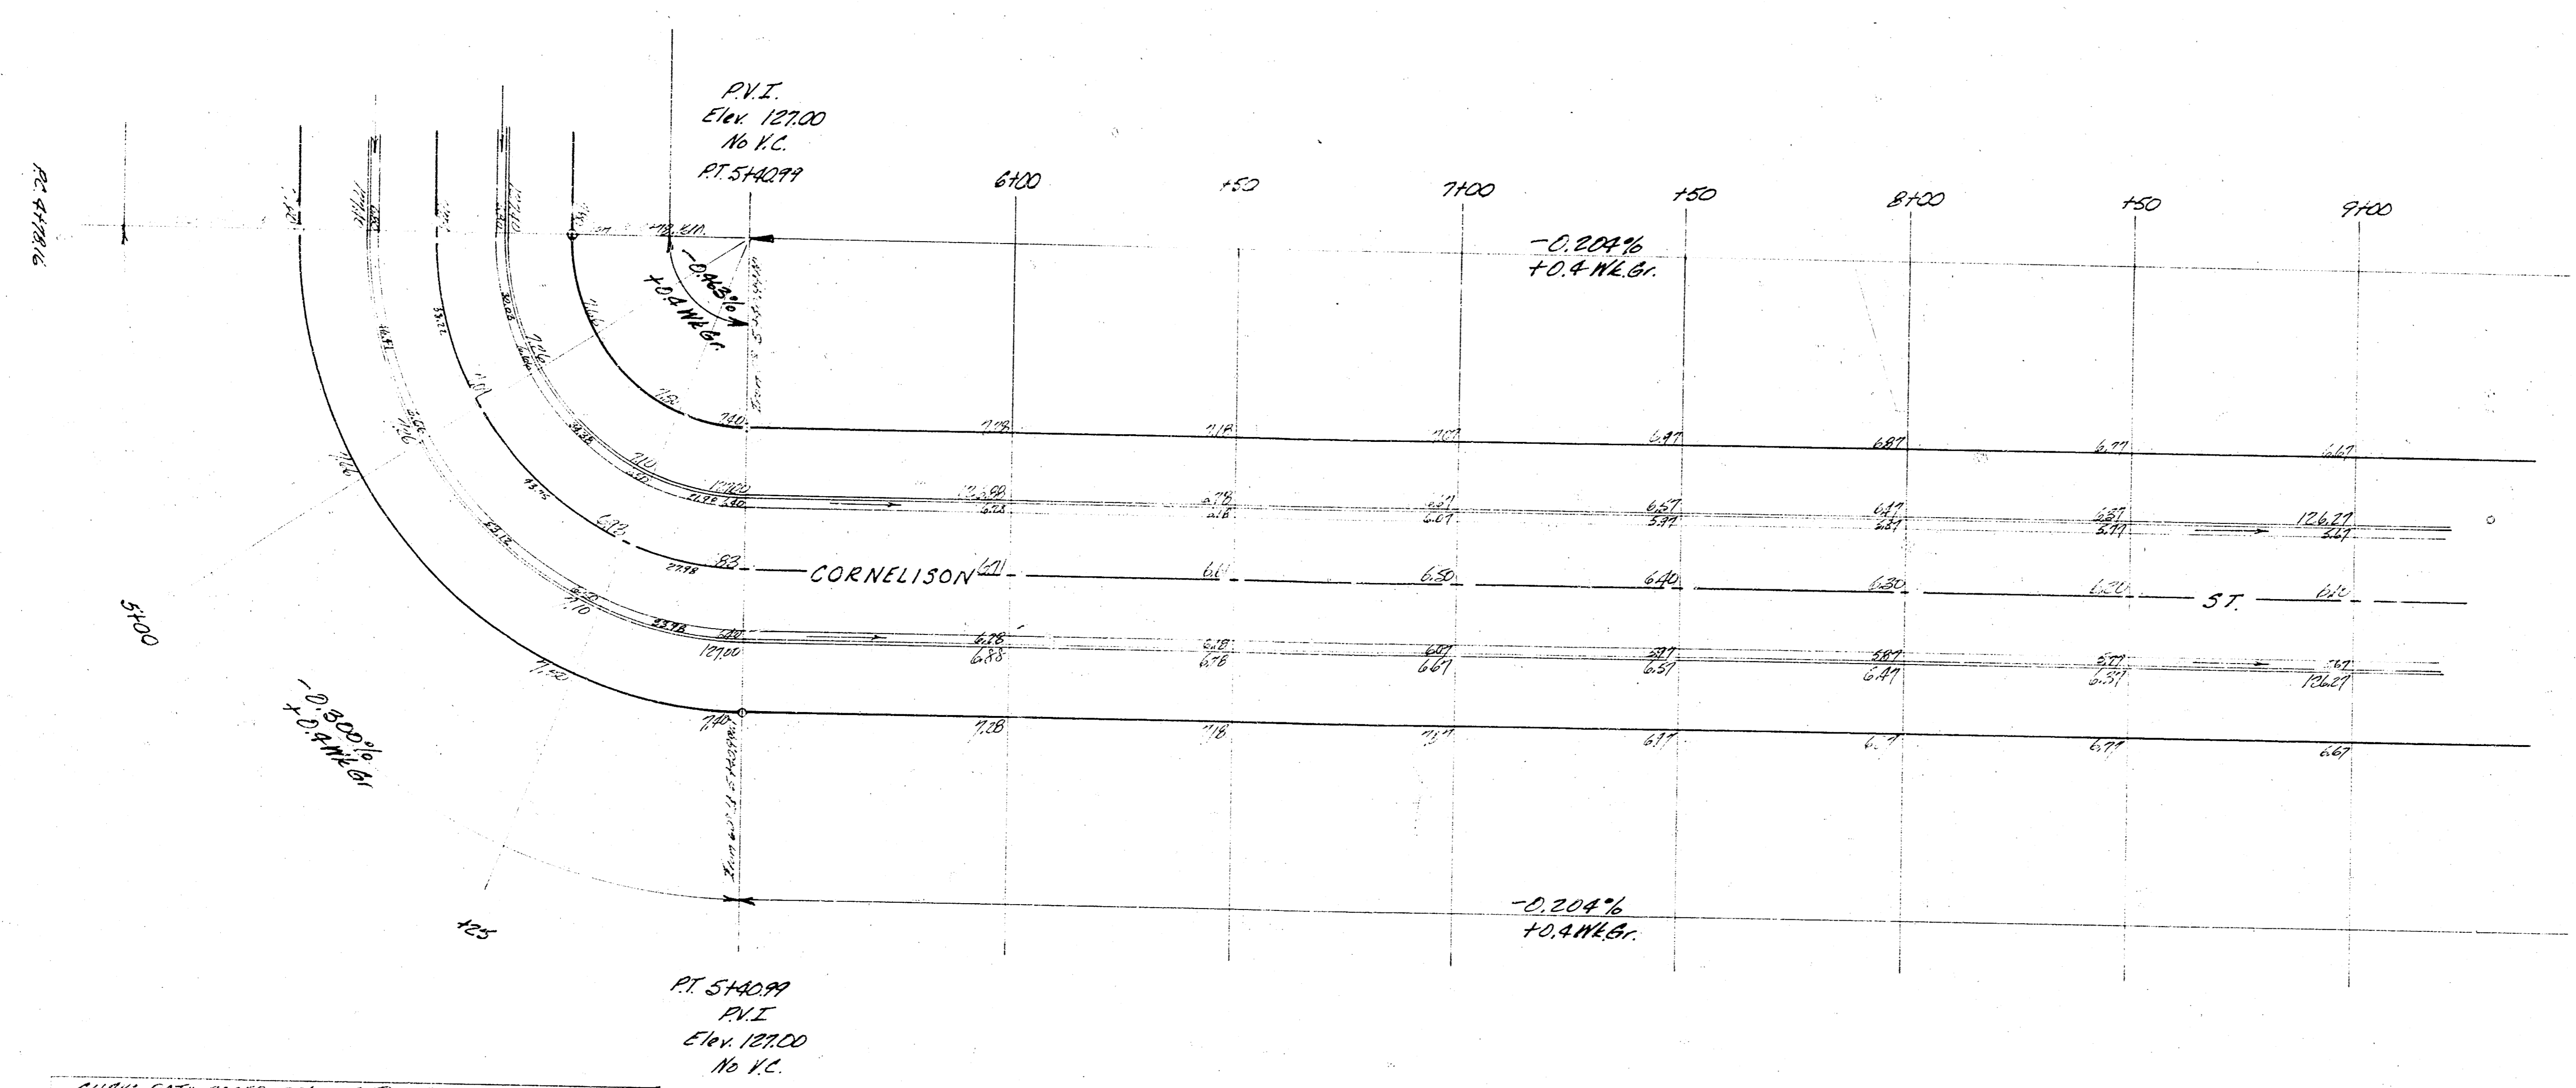

SURVEY DATA BASED ON 1/4" = 1' R = 40' Δ = 90°


ST. #	ARC	CHORD	CHORD	DEFLECTION	TOTAL DEFLECTION
PT. 41782				0° 00' 00"	5° 00' 00"
5100	21.64	25.34	50.15	16° 55' 30"	17° 30' 30"
125	21.64	25.34	51.18	17° 57' 15"	35° 30' 45"
PT. 51874	12.82	12.67	24.73	11° 27' 12"	45° 00' 00"

PT. 54099
P.V.I.
Elev 127.00
No K.C.

42.97183 Min 1/4"

CORNELISON ST.
C14-15

2/6

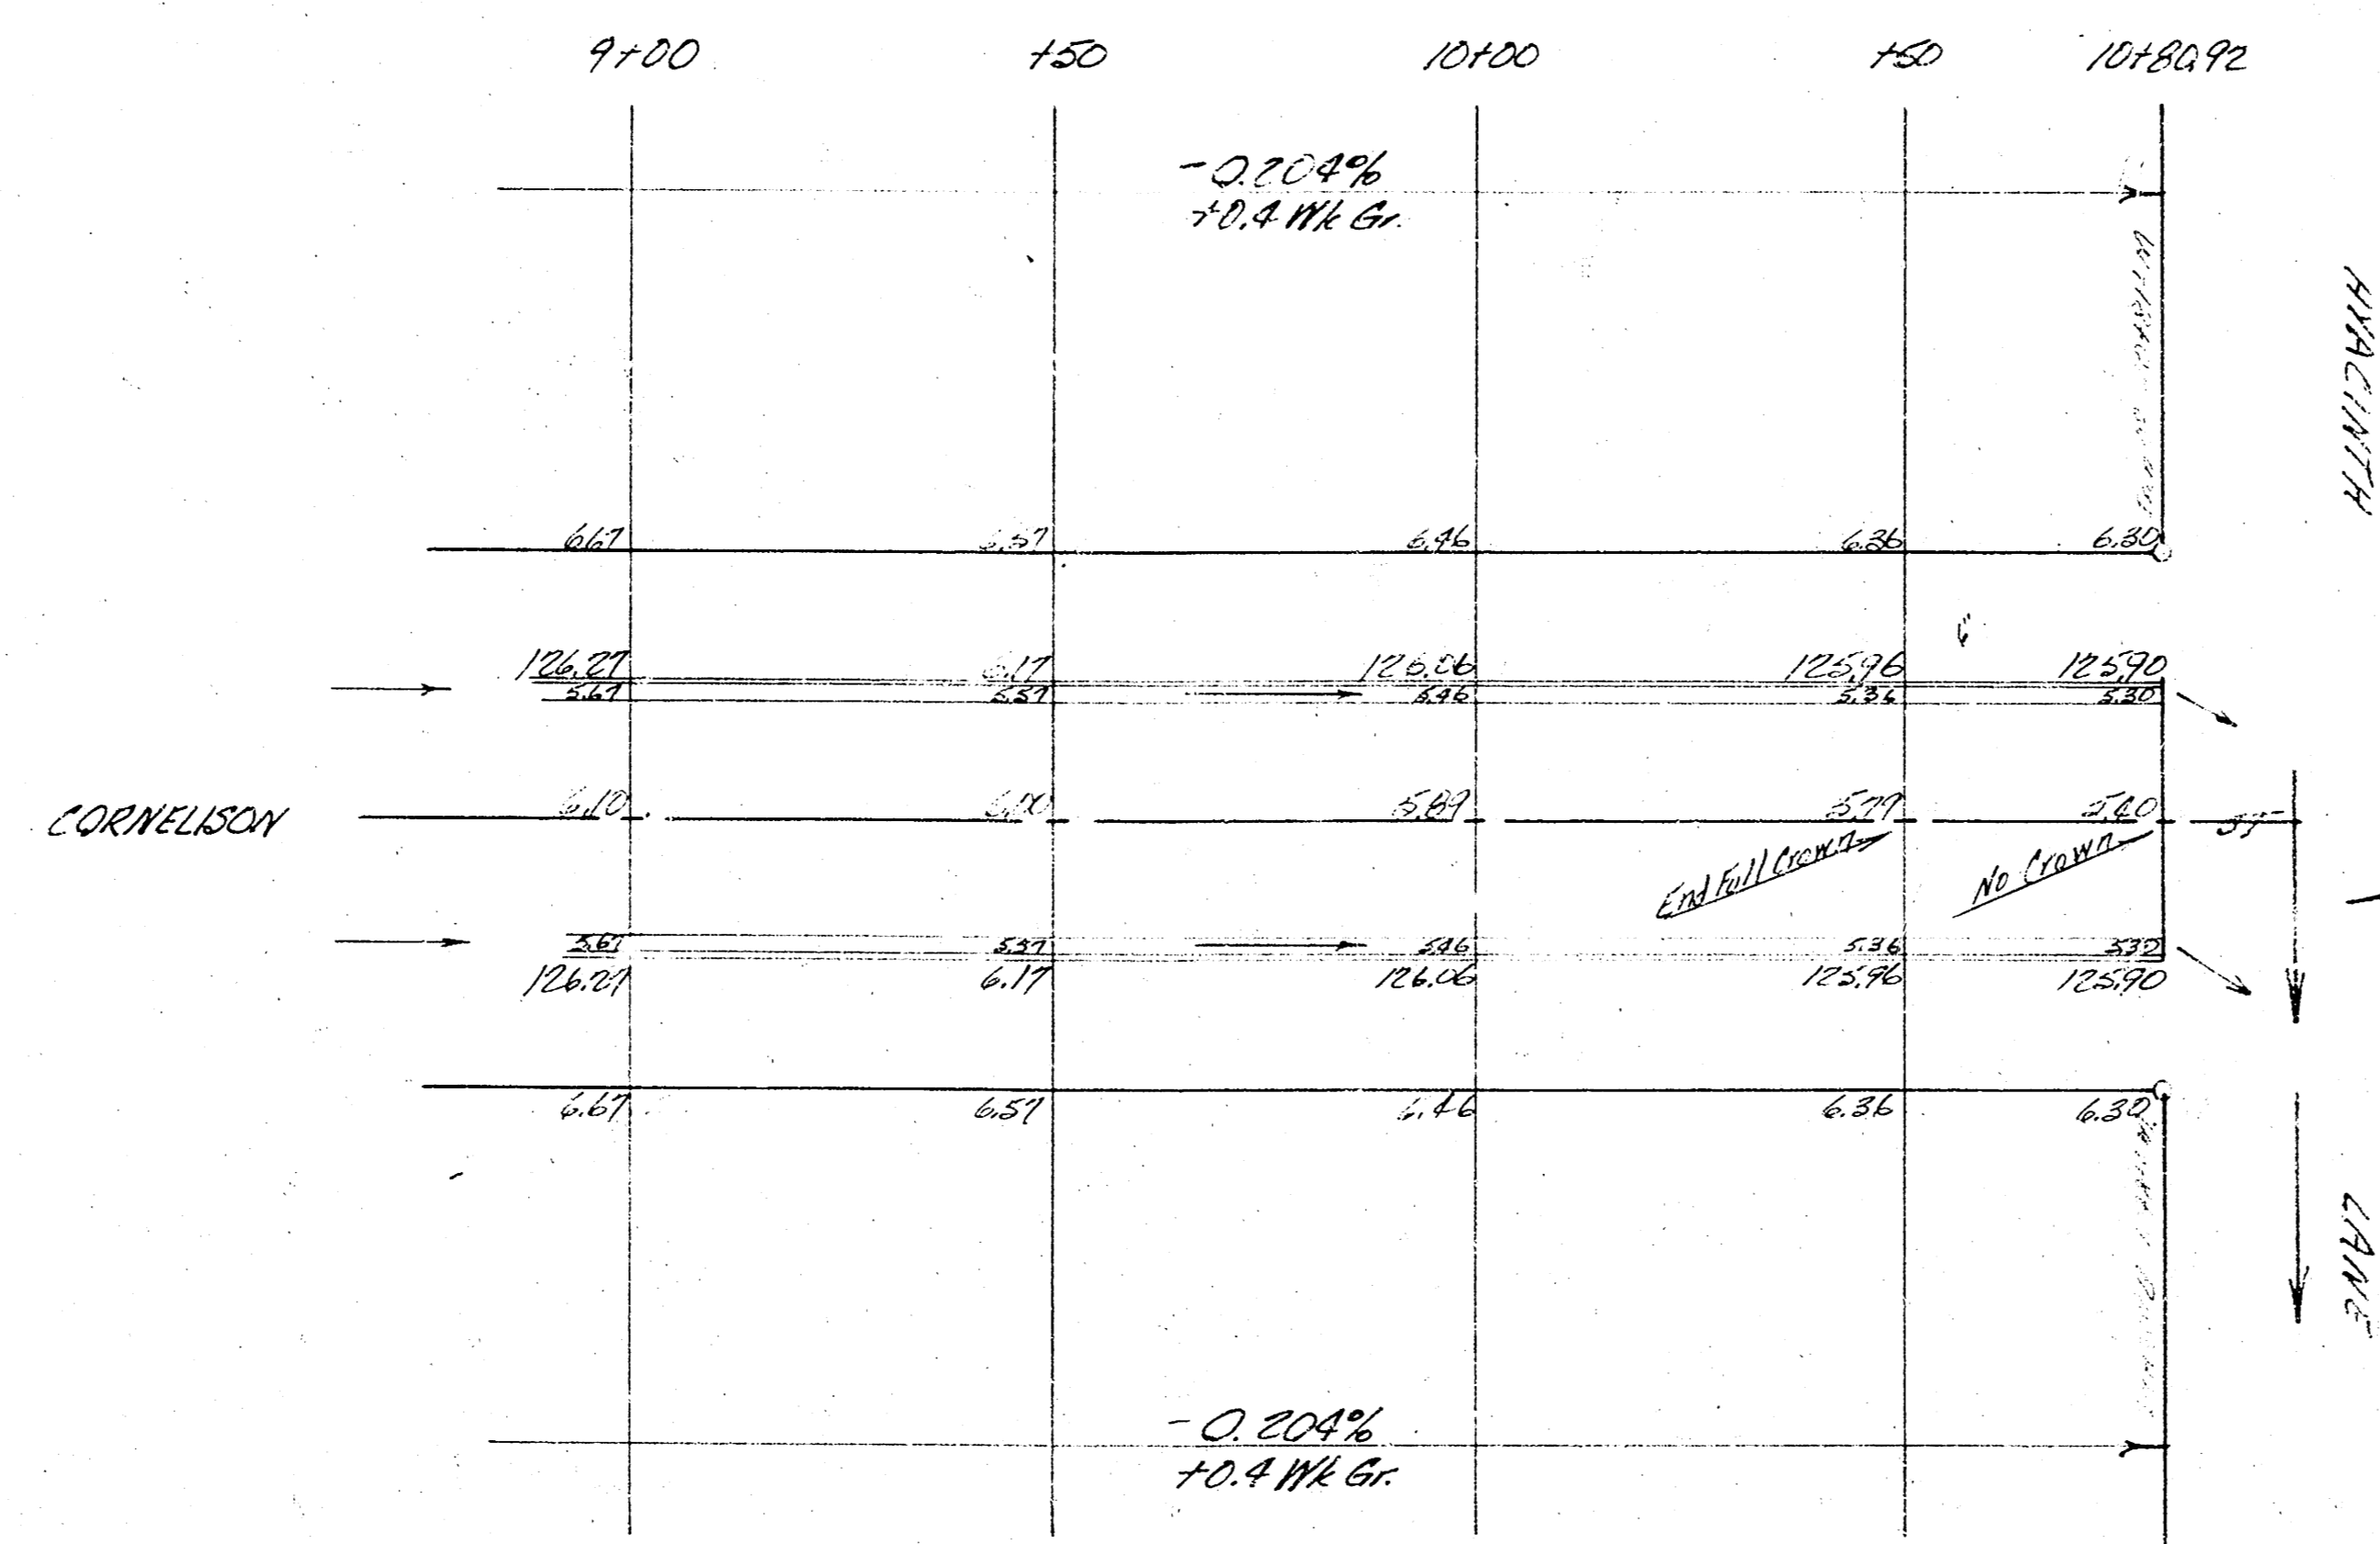

NOTE
Ditch To Drain South
Field Edge To Take Ditch
Final Cross Sections To
Be Rd as C.Y. Excavation

CORNELISON &
218-15

1/2