
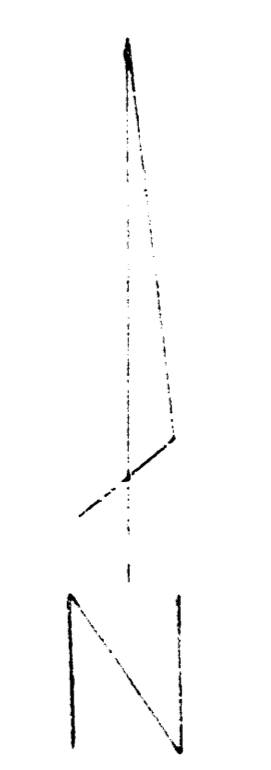


NOTE TO FIELD ENGINEER & CONTRACTOR
 ENTRANCE PIPE WILL BE DISPOSED OF IN ACCORDANCE
 WITH INSTRUCTION OF DIRT CHECKER

B.M. 13017 #60 SPIKE W.FACE K.G.E. POLE WEST SIDE HILLSIDE
 28' N OF N.L. CONAMORE
 B.M. 94.36 SE CORNER FIRST STEP HOUSE 2718 CONAMORE
 CHAINING ON N.P.L.

CONAMORE
 W.L. BUTLERS ADD TO W.L. HILLSIDE
 26-2-30AC
 CITY OF WICHITA KANSAS
 BE SMITH CITY ENGINEER
 Proj. No. C13-247

1/13

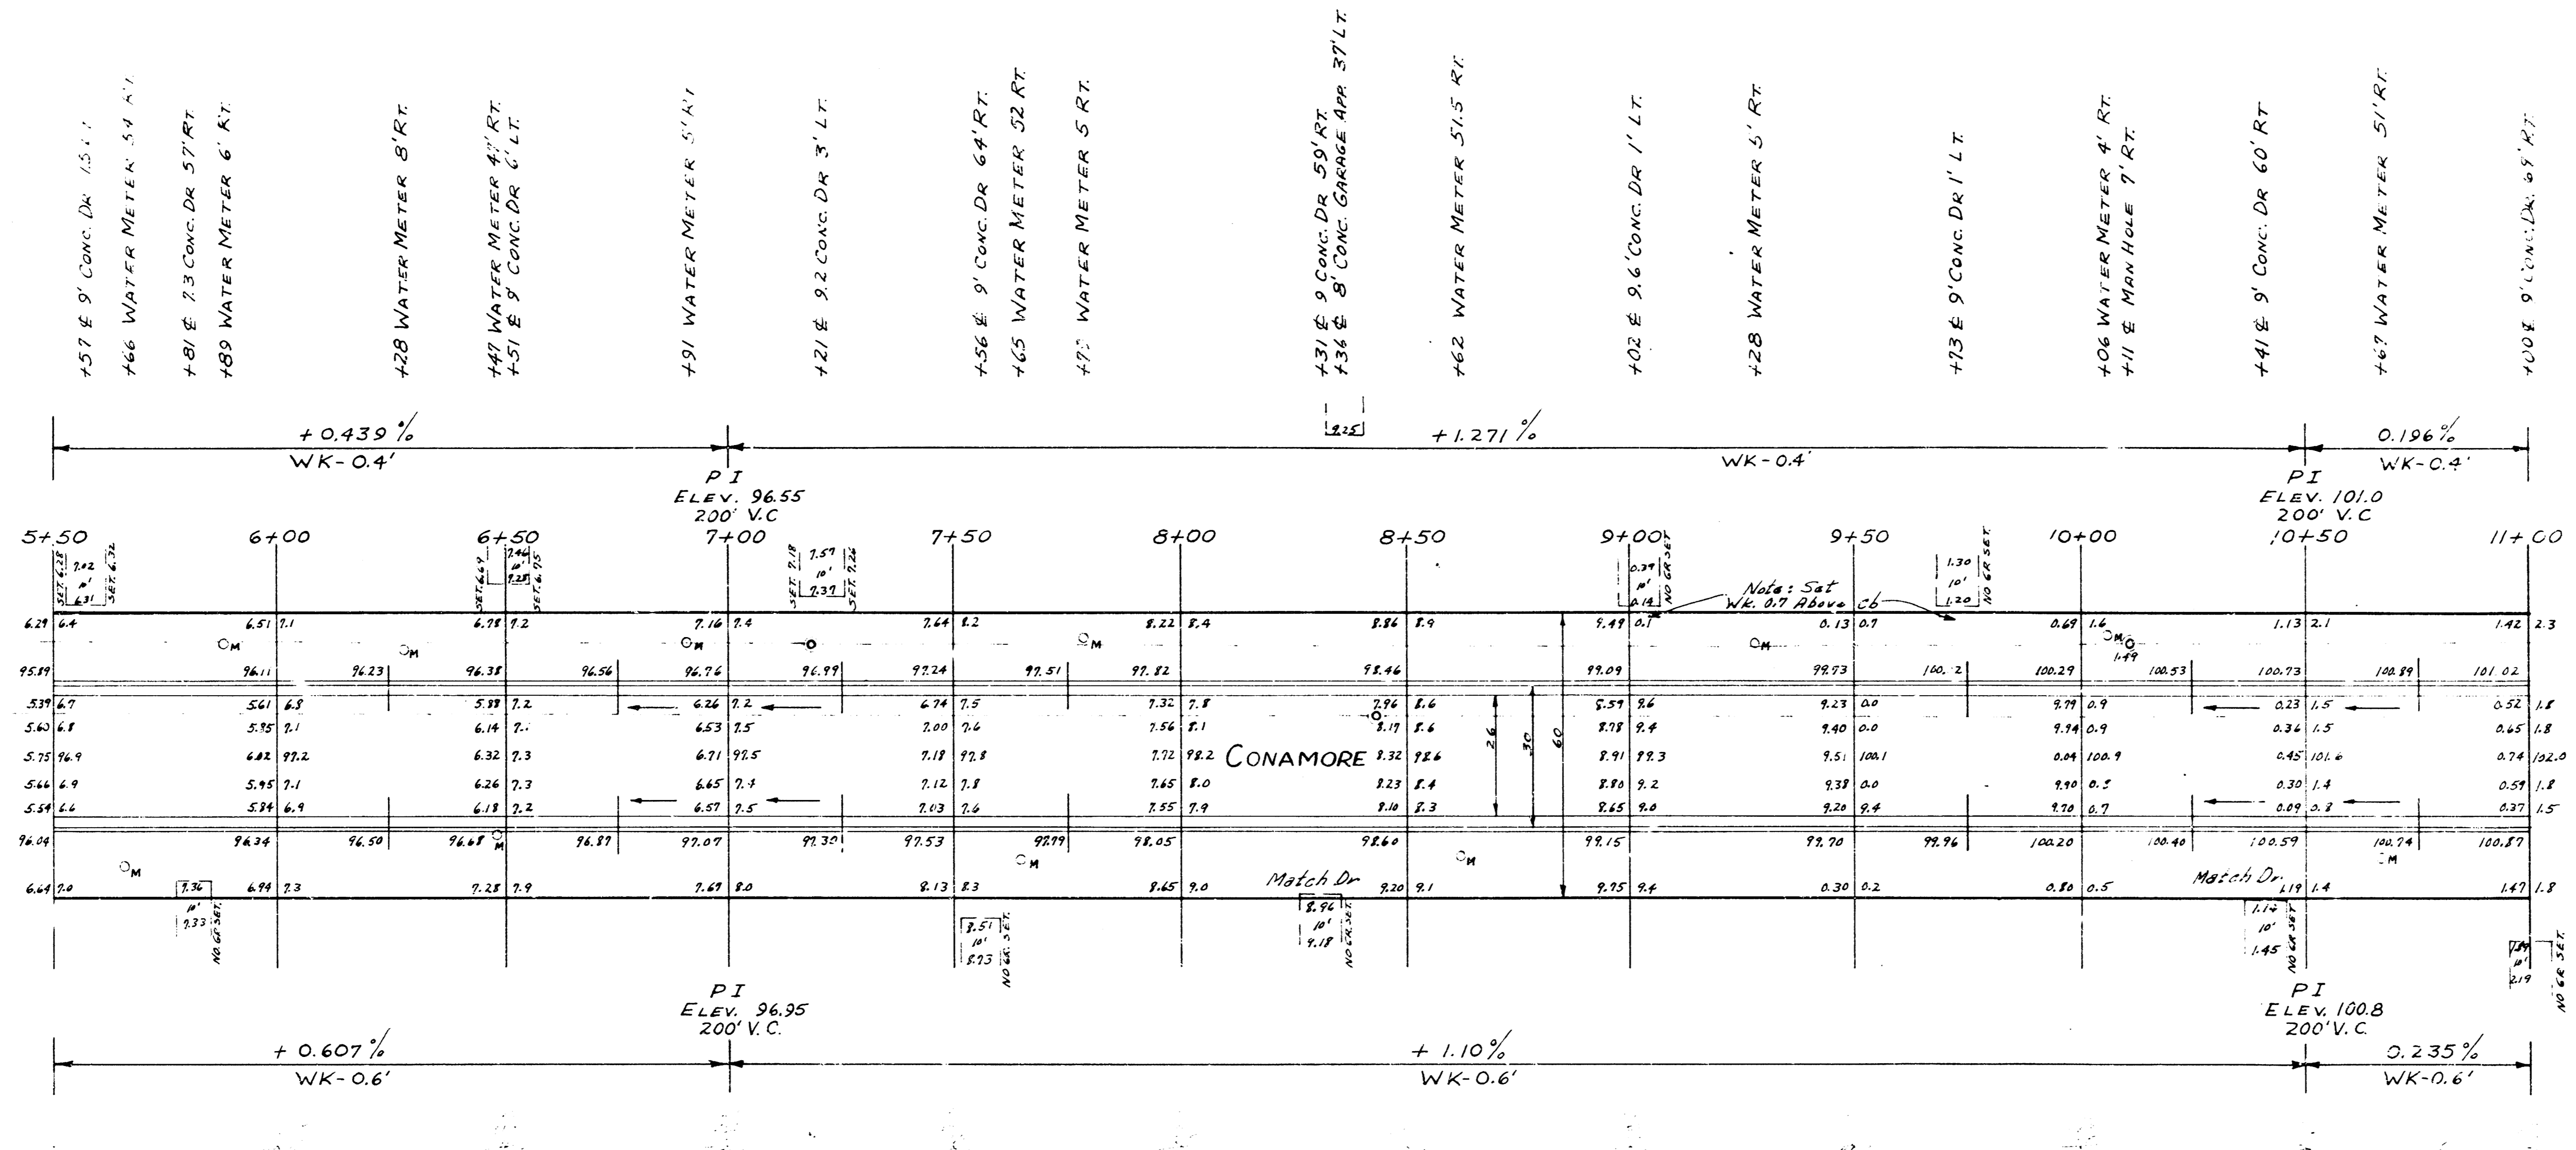

2/3

CONAMORE
 PROJ. C13-247

