


B.M. 154.50 69.50' S. of S.L. Cottonwood S.E. Cor. E.H.W. of S.W. Conc. box Culv. across Woodlawn.
 B.M. 156.92 S.E. Cor. Conc. Culv. Approx. 150' S. of Hunter across Woodlawn.

NOTE: Intersection constructed on Mission Road. Cross-hatched section may be removed to obtain sufficient drainage.

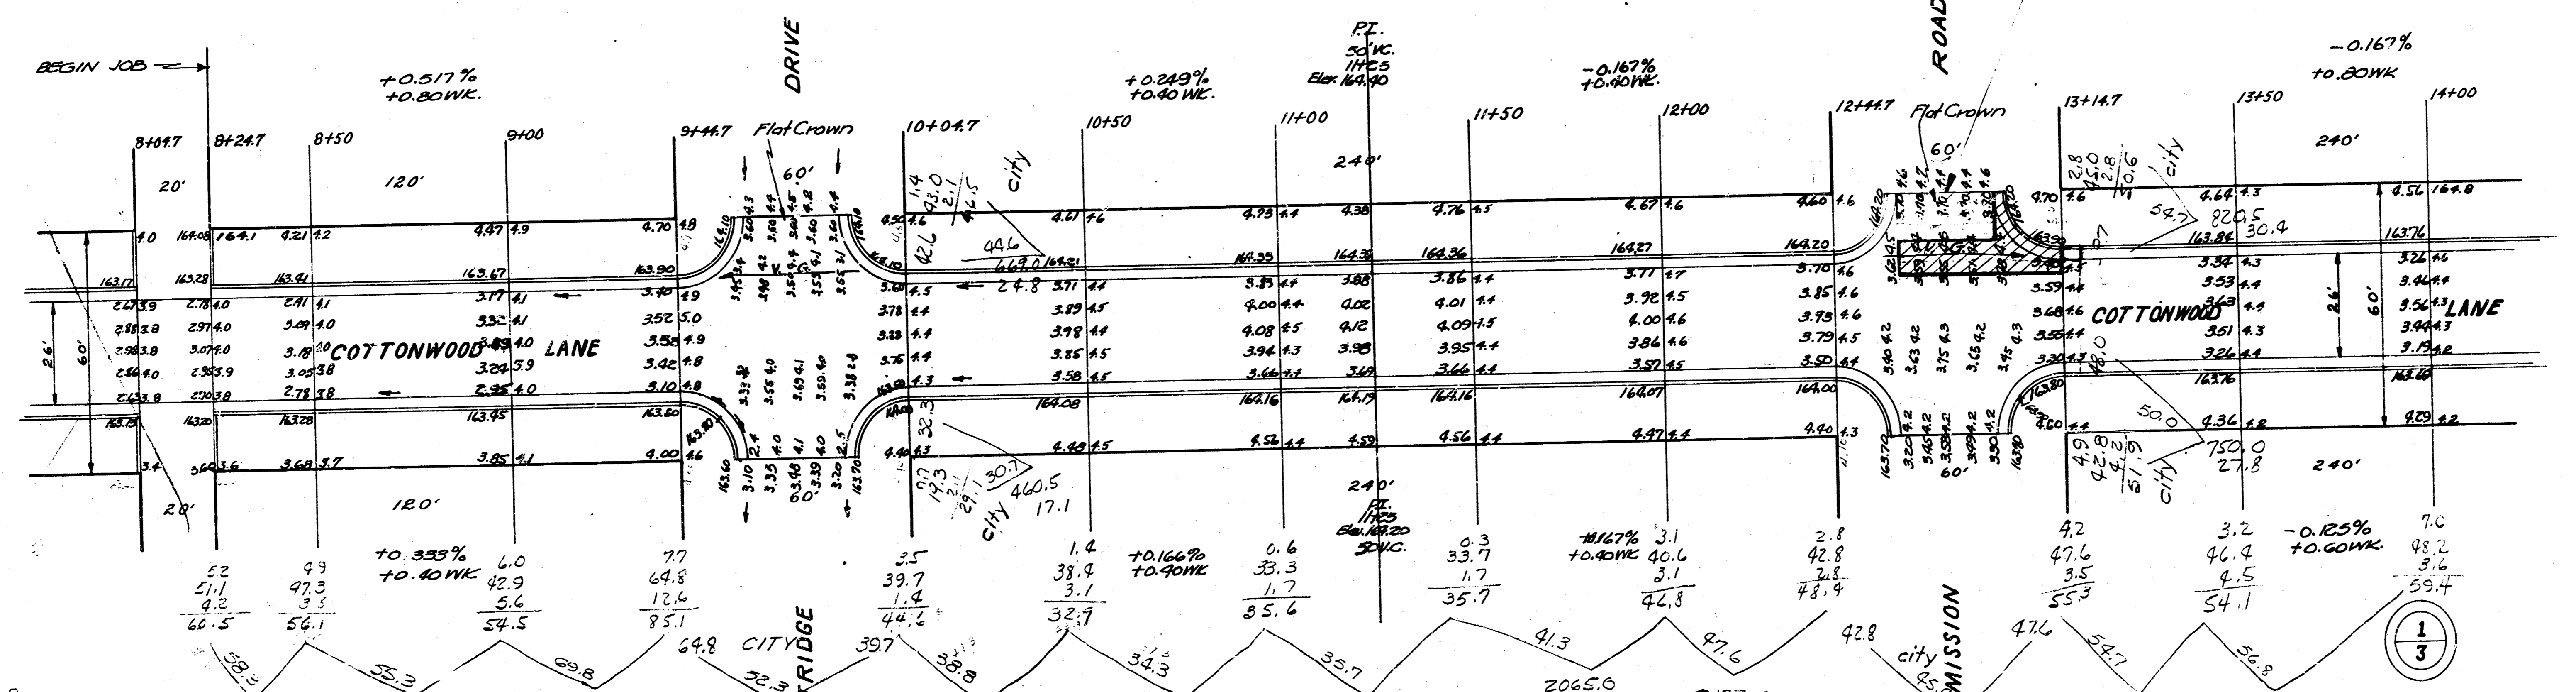


| | |
|----------|------|
| PROPERTY | 54.6 |
| 102.4 | |
| 115.6 | |
| 65.1 | |
| 63.5 | |
| 66.1 | |
| 76.5 | |
| 71.5 | |
| 71.5 | |
| 105.2 | |
| 799.3 | |

| | |
|-------|------|
| CITY | 24.8 |
| 17.1 | |
| 116.2 | |
| 100.9 | |
| 30.2 | |
| 27.8 | |
| 317.2 | |

| GRAND TOTALS | |
|---------------|--------------|
| PROPERTY | CITY |
| 799.3 | 317.2 |
| 1121.8 | 340.0 |
| 769.2 | 175.0 |
| 2890.3 | 832.0 |
| 289.0 | 83.2 |
| 3177.3 Cu.yds | 915.2 Cu.yds |

COTTONWOOD LANE
 N.L.
 S. of Alley S. of Hunter - S. of Royal Rd.
 26-2-30A.C.
 City of Wichita, Kansas
 L.K. White City Engineer
 March 30, 1950 Project No. C10-22

T.P. 161.08 N.W. 1/4 Iron Cottonwood & Royal
 B.M. 15886 Standard N.W. Cor. Lincoln & Governor
 B.M. 15959 N.E. Cor. 1/4 Iron Lincoln & Royal

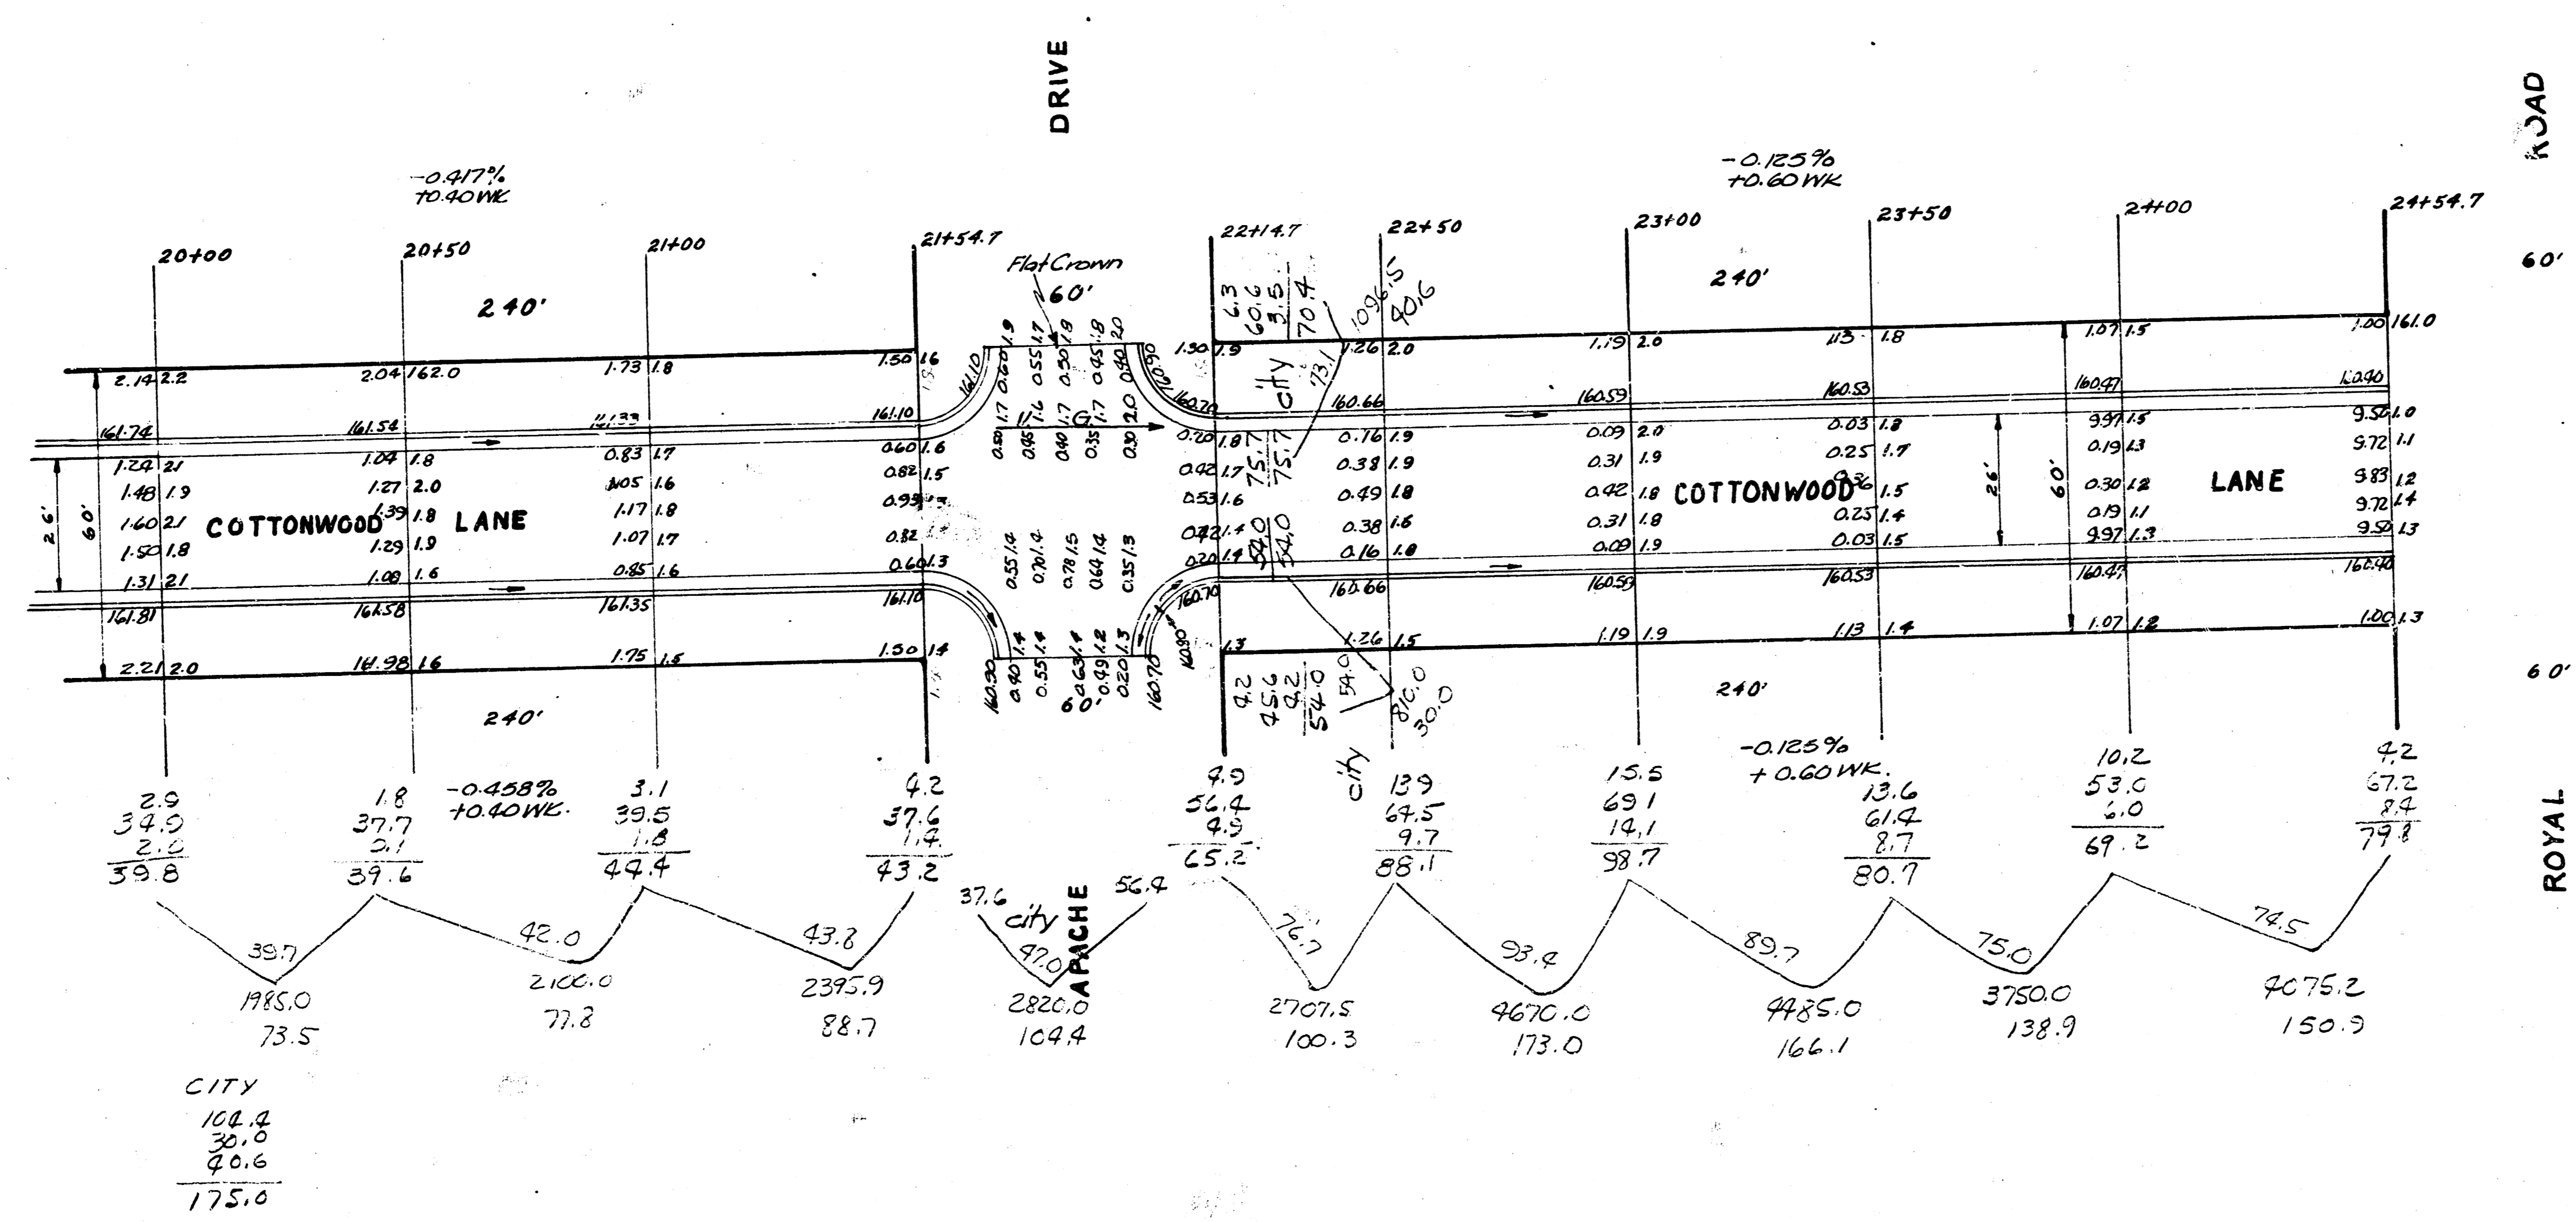

PROFIT

| |
|-------|
| 73.5 |
| 71.8 |
| 28.7 |
| 100.3 |
| 173.0 |
| 166.1 |
| 138.9 |
| 150.5 |
| 769.2 |

CITY

| |
|-------|
| 108.2 |
| 30.8 |
| 40.6 |
| 175.0 |