
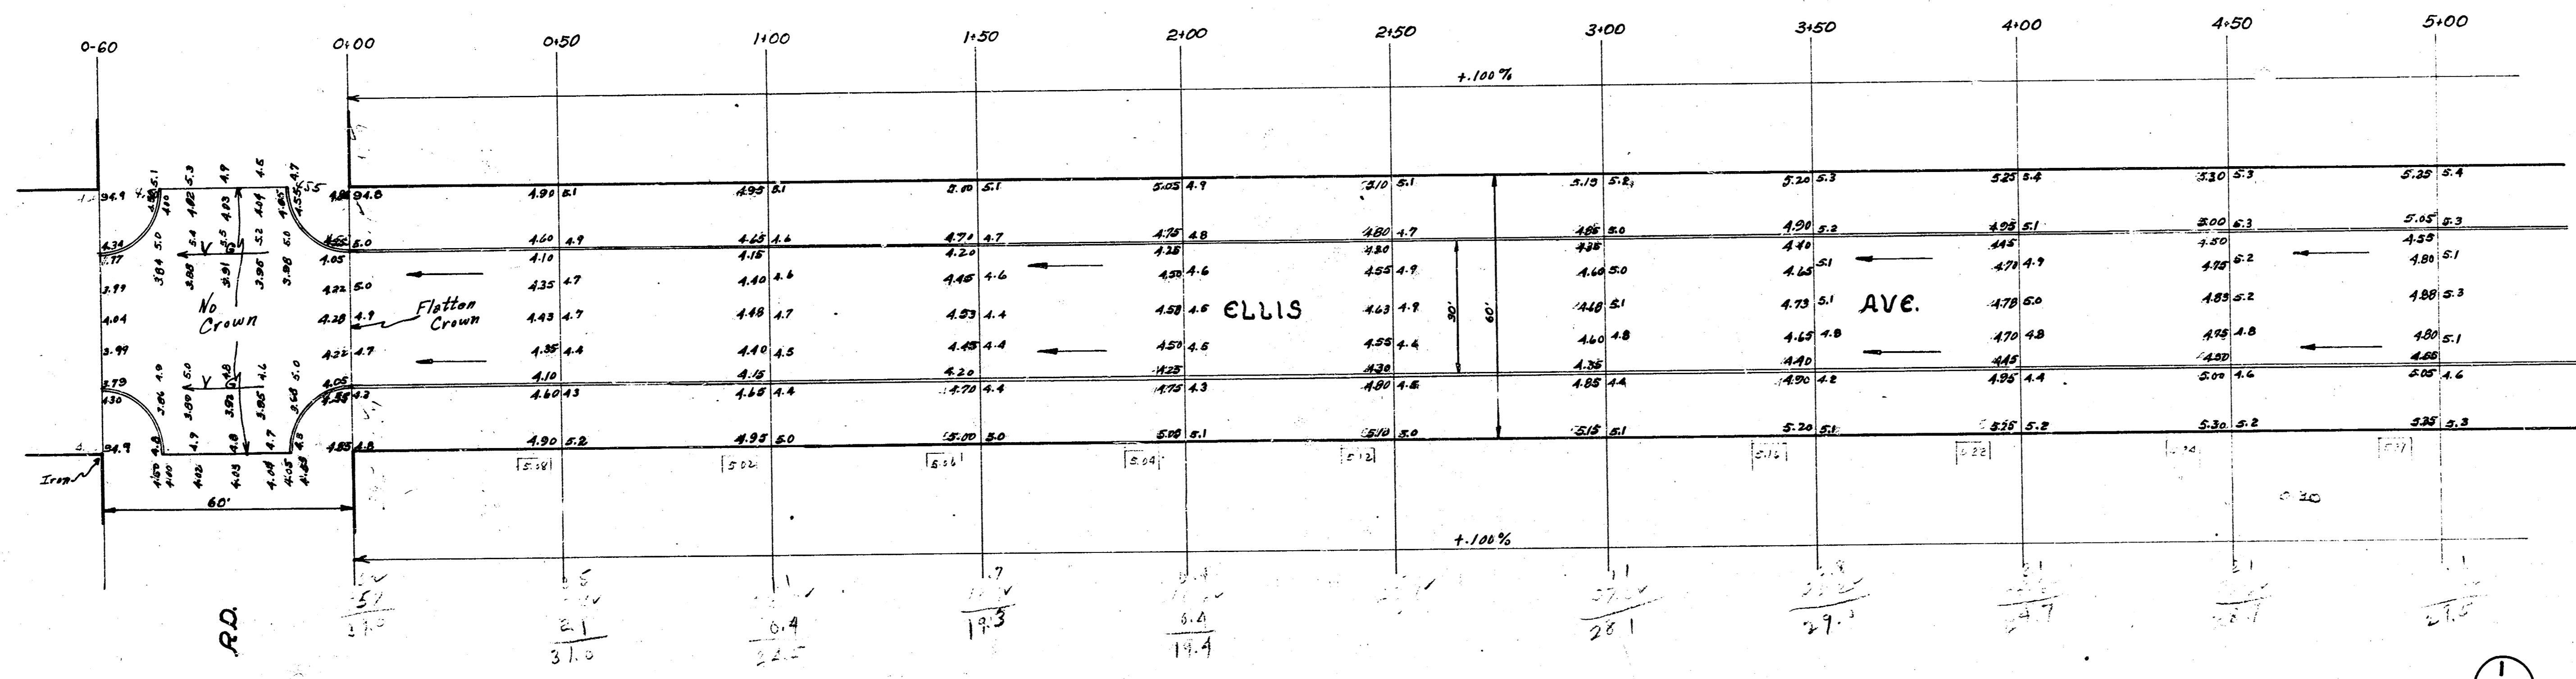


M-G-R

B.M. 96.95 NW corner concrete step. House# 2562 Ellis

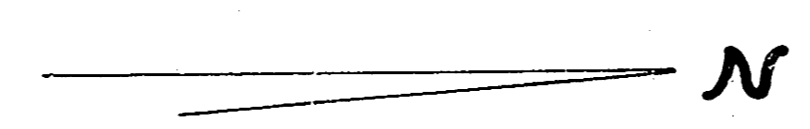


MARION RD.

ELLIS

AVE.

1/3



38 Drs

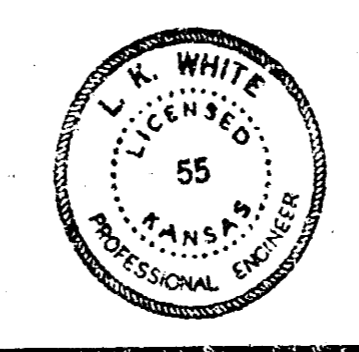

ELLIS AVE.
 sl. Marion Rd. ~ sl. Pawnee Ave.
 30' conc. & cb.
 City of Wichita, Kansas
 L. K. White City Engineer
 October, 1950 Proj. No. C10-160

M+G-2

B.M. 97.77 SE corner concrete porch, House #2457 Ellis

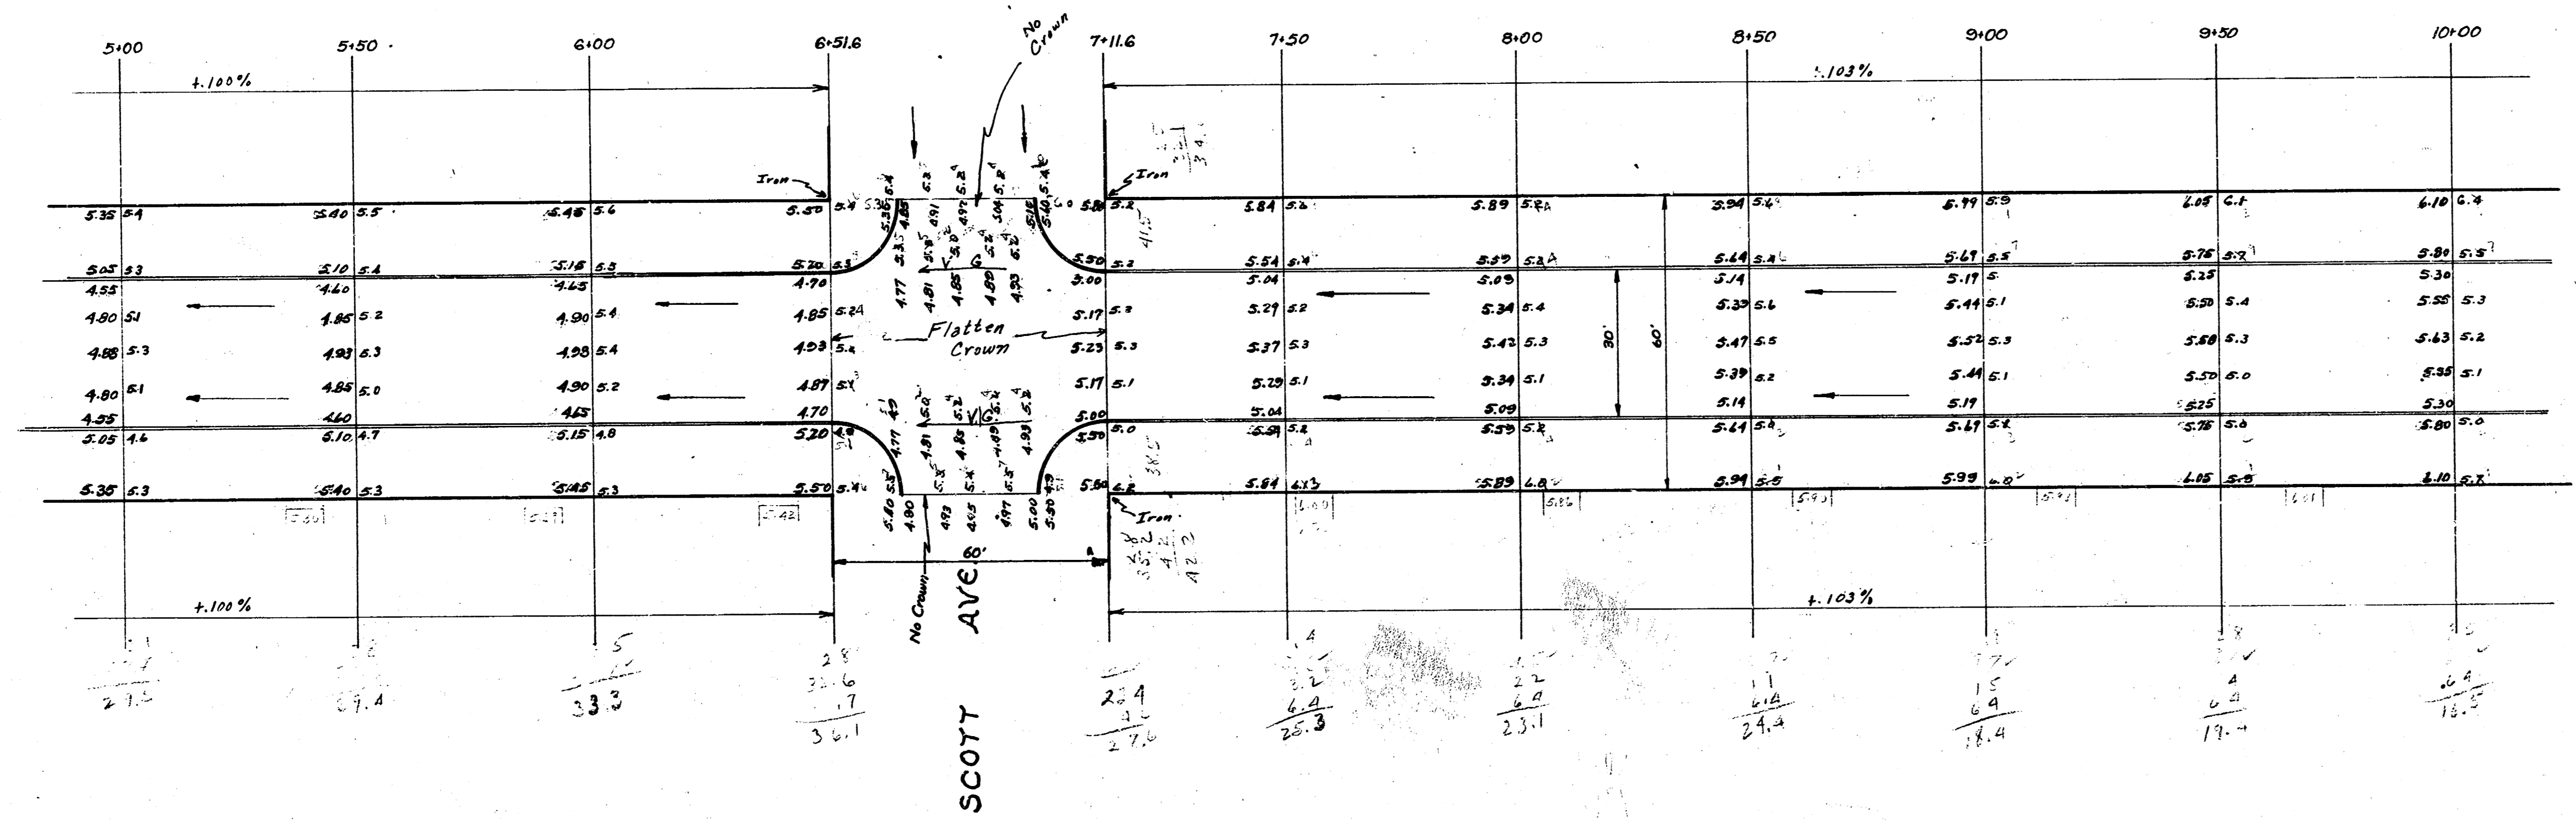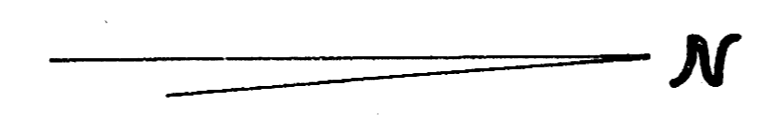


2
3


ELLIS AVE.



M = G-2

B.M. 99.88 Tin Tray, F.R., NW corner, Pawnee & Ellis

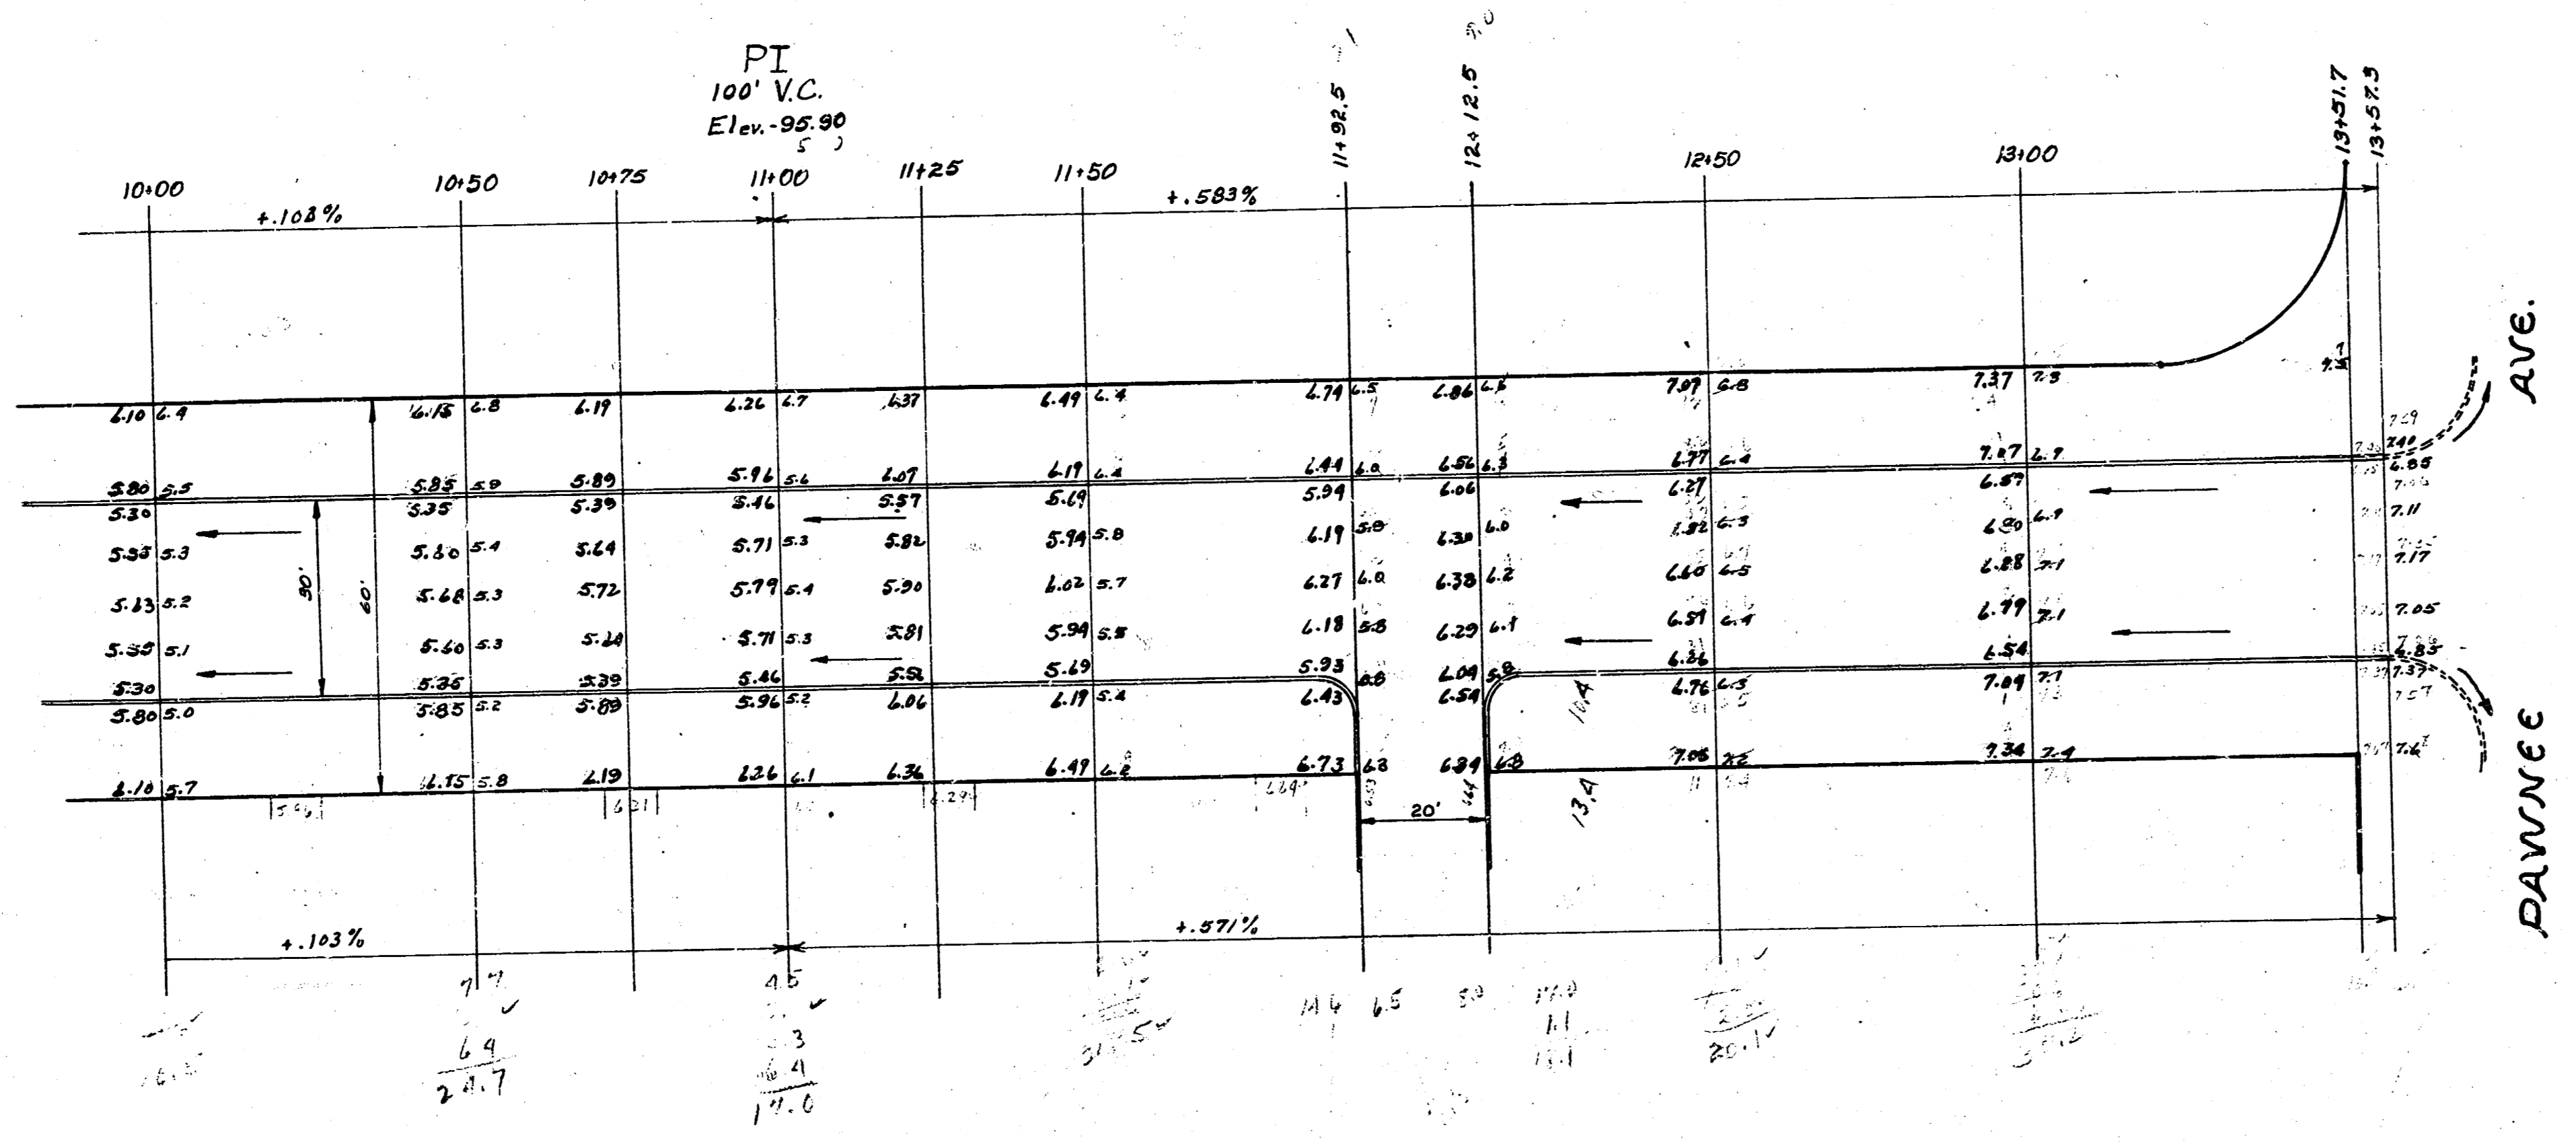

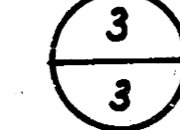
 ELLIS AVE.