


D.M. 1822 Top of Cb. E.S. Victoria (S.L. Drake)

N

AVE

Property	City
7.6	6.6
33.9	12.6
33.9	43.8
22.0	64.0
26.7	1.03
124.1	70.4 2/4
11%	
136.5 Cu. ft.	

Grand Total Property City
2574.5 Cu. ft. 704 2/4

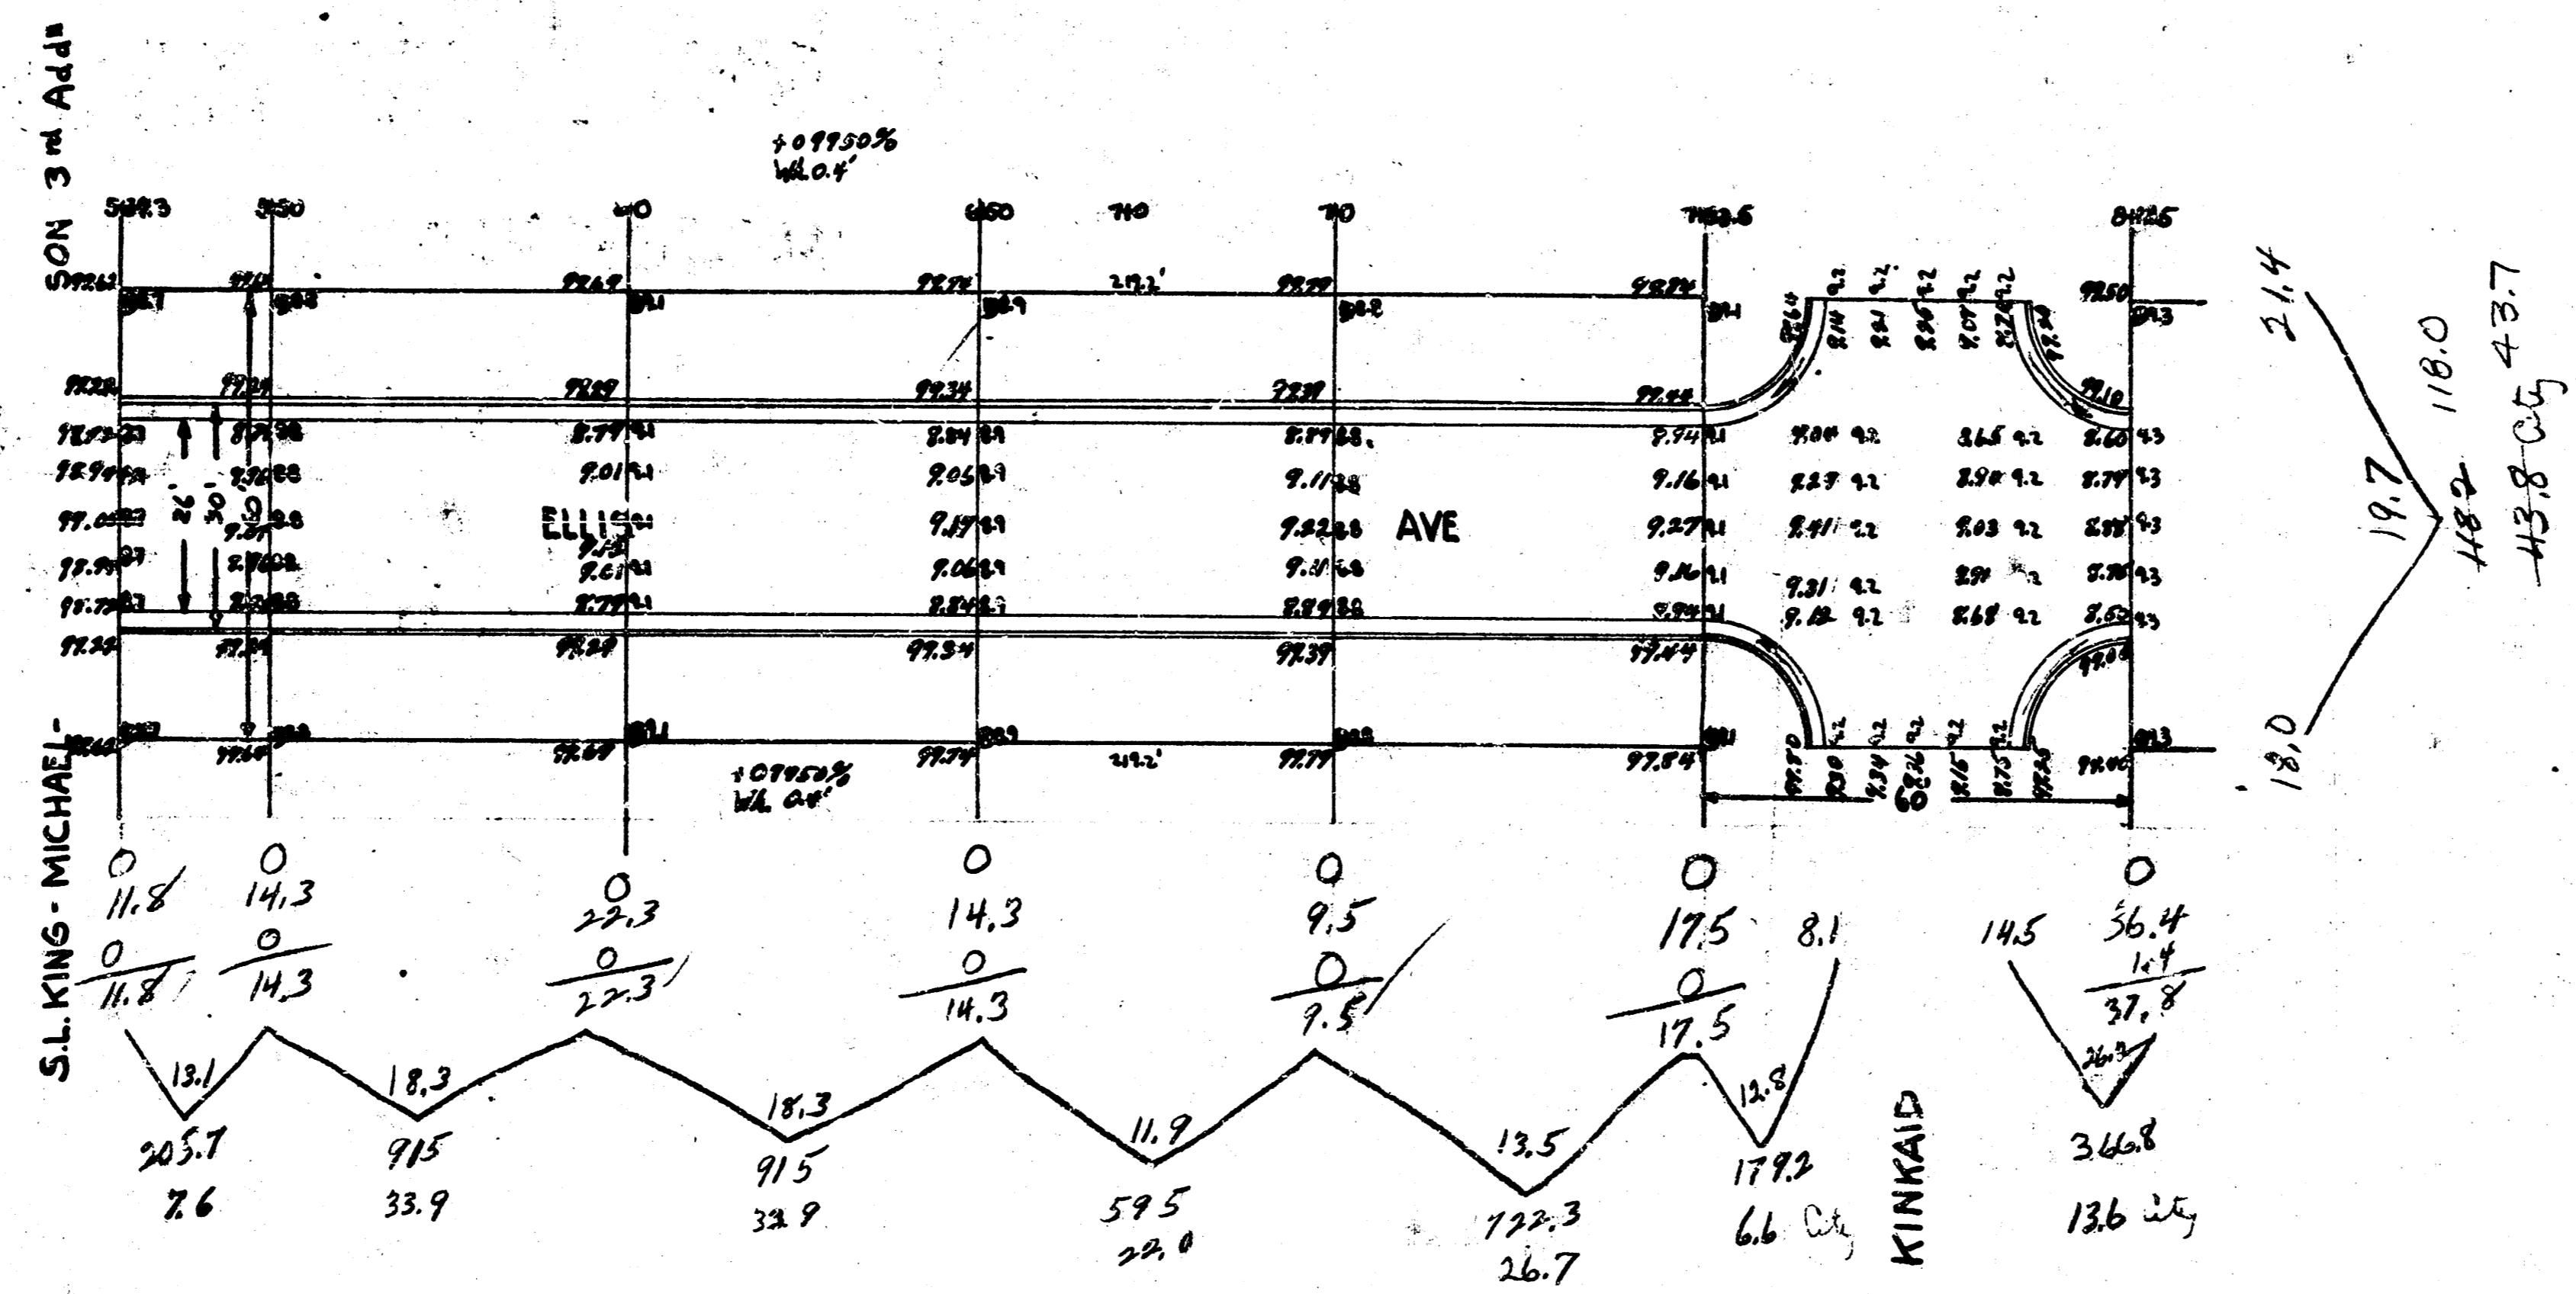


ELLIS AVE
S.L. LEVY + S.L. KING - MICHAELSON 3rd ADD
26'-2'-30' ASPH. CONC.
CITY OF WICHITA, KANSAS
L.K. WHITE CITY ENGINEER
JAN. 1948 PROJ. NO. C-17-163

Property
 84.5
 172.2
 47.0
 41.9
 34.3
 38.5
 61.9
 75.7
 78.0
 80.6
 80.6
 87.8
 849.1
 1.08
 734.0 C. 34.

N

+ 0.3123%
 W. 0.6

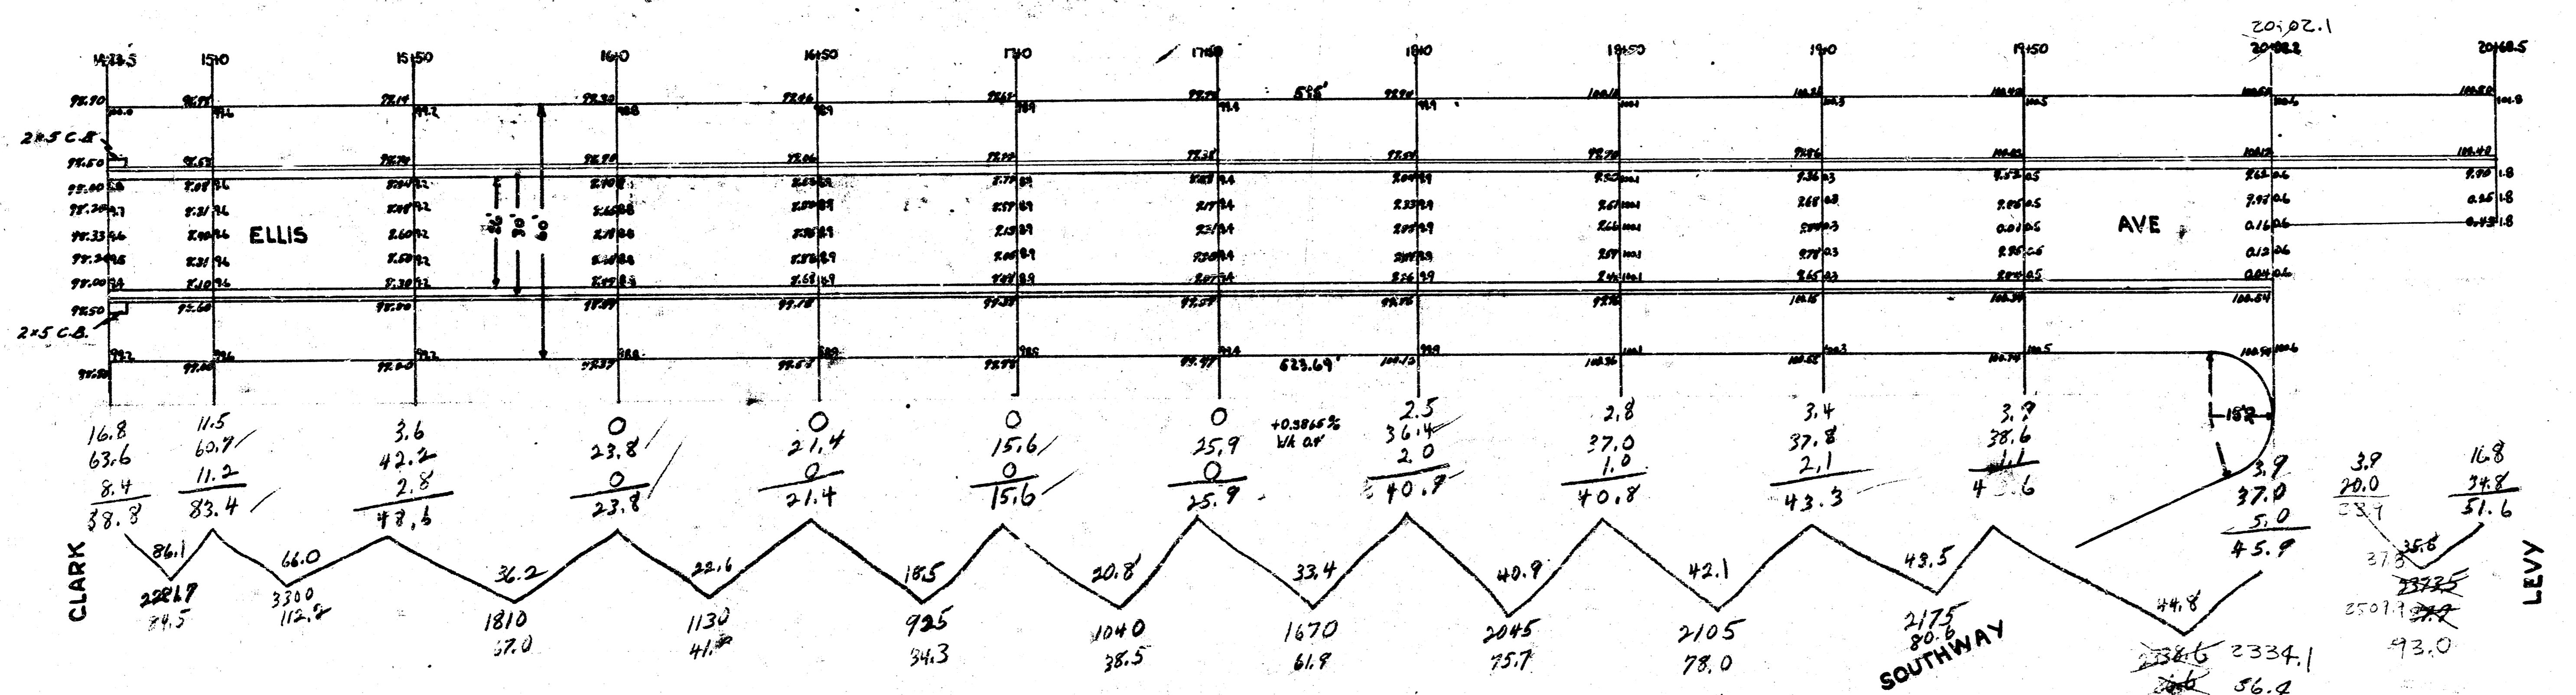

3
 3

20' 0" 1/2"

4 15 1 13