

B.M.-E1-9724 Iron in Triangle, E. Ellis, E. Skinner
 B.M.-E1-10090; "B" in Block, Bk. of Wk. 3, S.E. cor. Ellis & Funston

B.M.-E1-10196; "X" on curb, W.S. Ellis, N.E. Osie.

ELLIS

AVENUE

LULU AVE.


STREET

OSIE

GREENWOOD AVENUE

STREET

FUNSTON

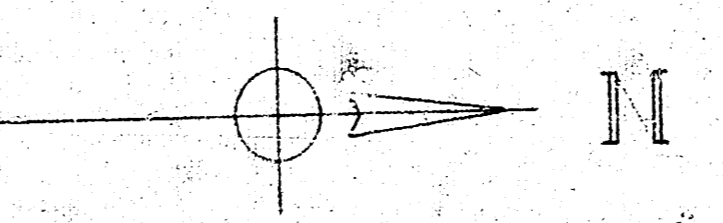

| | |
|----------|---------------|
| 440 | 15.2 |
| 278 | 27.2 |
| 270 | 71.7 |
| 516 | 96.2 |
| 508 | 4.4 |
| 490 | 26.5 |
| 42.5 | 2.5 |
| 42.2 | |
| 43.6 | |
| 45.0 | |
| 43.7 | |
| 56.1 | |
| 523.2 | 129.3 |
| 52.3 | 12.8 |
| Plus 10% | |
| PROPERTY | 691.5 Cu.Yds. |
| Plus 10% | |
| CITY | 141.1 Cu.Yds. |

| SUMMARY | |
|----------------|----------------|
| Sheet 1 | 77.7 |
| Sheet 2 | 69.5 |
| PROPERTY TOTAL | Cu.Yds. 141.2 |
| Sheet 1 | 145.0 |
| Sheet 2 | 141.1 |
| CITY TOTAL | Cu.Yds. 286.1 |
| GRAND TOTAL | Cu.Yds. 1699.5 |

PAVING PLAN - 1945
 ELLIS AVENUE
 N. SKINNER TO N.E. OSIE
 CONCRETE 30' & INT. CURB

| | |
|-----------------|---------------------------|
| SCALE: 1"=20' | CITY OF WICHITA |
| DATE: 9-24-1945 | PUBLIC SERVICE DEPARTMENT |
| DES. B. Miller | |
| APP. B. Miller | L. K. WHITE, CITY ENGR. |