


NOTE: Bid of sand fill is to include cost of flushing where sand is used. If excavated material is suitable for backfill, normal fl. of flushing will be paid.

NOTE: Paving Contractor is to repair return of Elm.


B.M. 12200 Standard N.W. Cor. West St. & Central

B.M. 12108 'x' on W. Co. West St. S.L. Elm St.

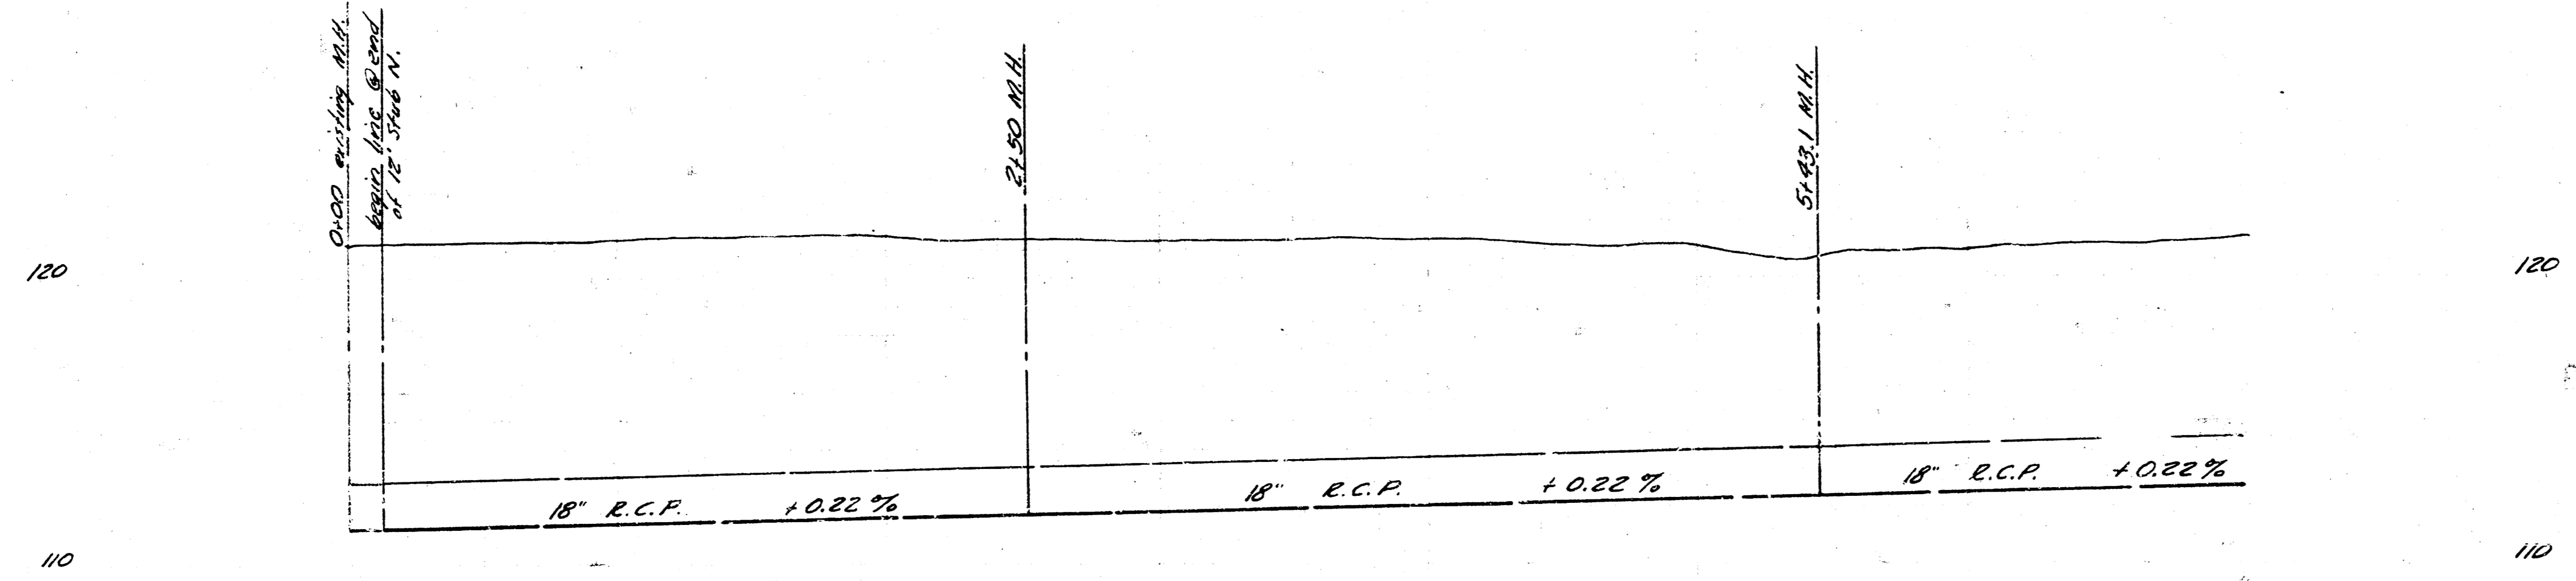


0+0 11+25 to existing M.H.
 1+0 11+82
 2+0 11+84
 P.E. 11+75
 3+0 11+86
 4+0 12+20
 5+0 12+30
 P.L. 12+30
 6+0 12+33
 7+0 12+75

INCIDENTAL DRAINAGE
 ELM ST.
 E.L. NEVADA TO W.L. WEST ST.
 CITY OF WICHITA, KANSAS
 B.E. SMITH - CITY ENGINEER
 SEPT. 1958 PROJ. C18-20

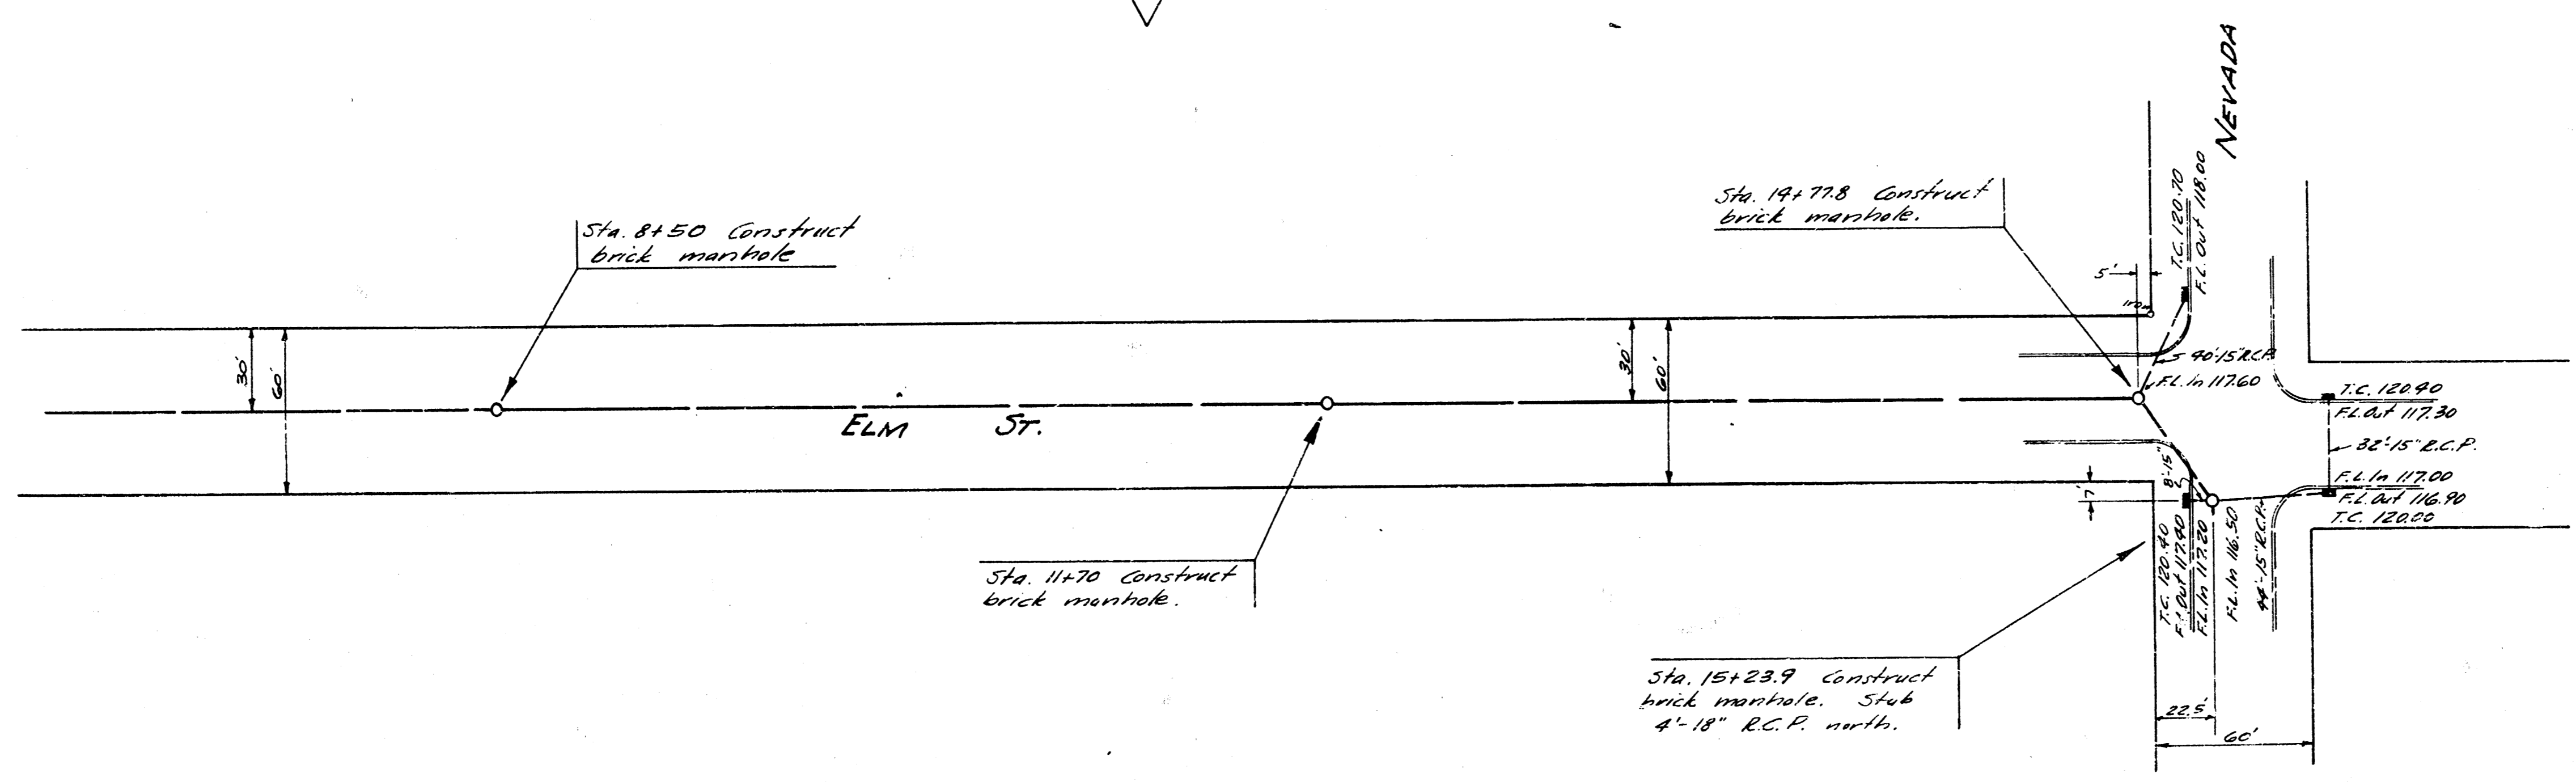

B.M. 12108 'x' on W. Co. West St.
S.E. Elm W.

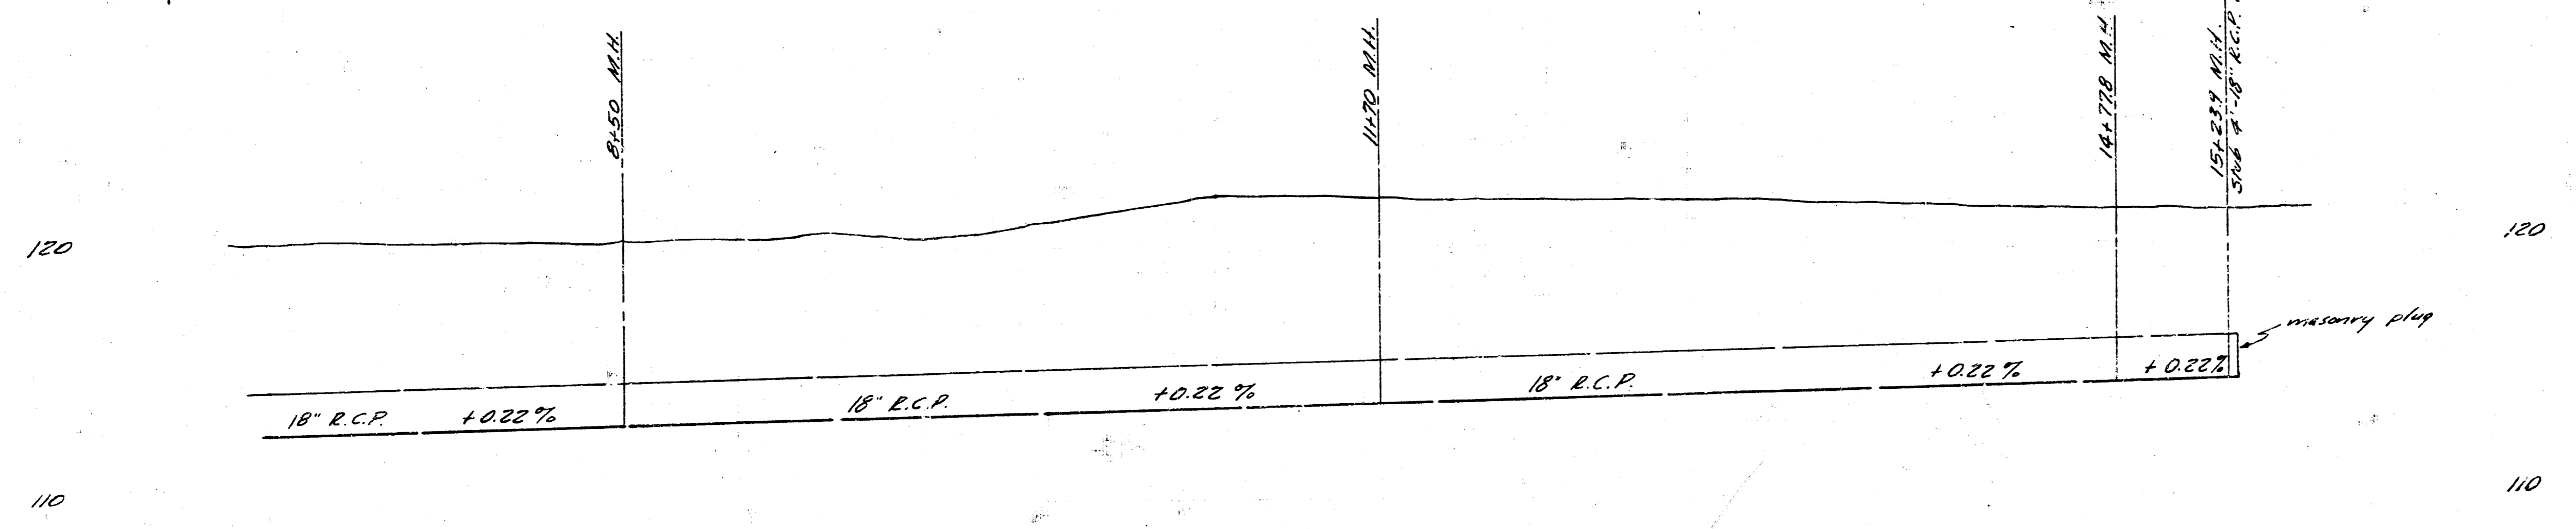


710 12775
 810 12877
 F.L. 12878
 910 12879
 1010 12880
 1110 12881
 F.L. 12882
 1210 12883
 1310 12884
 1410 12885
 F.L. 12886
 1510 12887
 F.L. 12888
 1610 12889

2
 2
 INCIDENTAL DRAINAGE
 ELM ST.
 E.L. NEVADA TO W.L. WEST ST.
 PROJ. C18-20

3 N. 121.08 "X" on W. of West St. on St. Elm west
 3 N. 122.022 Std. SW con West St. and Central Ave.
 Base line = E Elm St. going east.

NOTICE TO CONTRACTOR:
 All entrance pipes are to be
 disposed of in accordance with
 instruction of the city dirt
 checker.

SCALE 1" = 20'

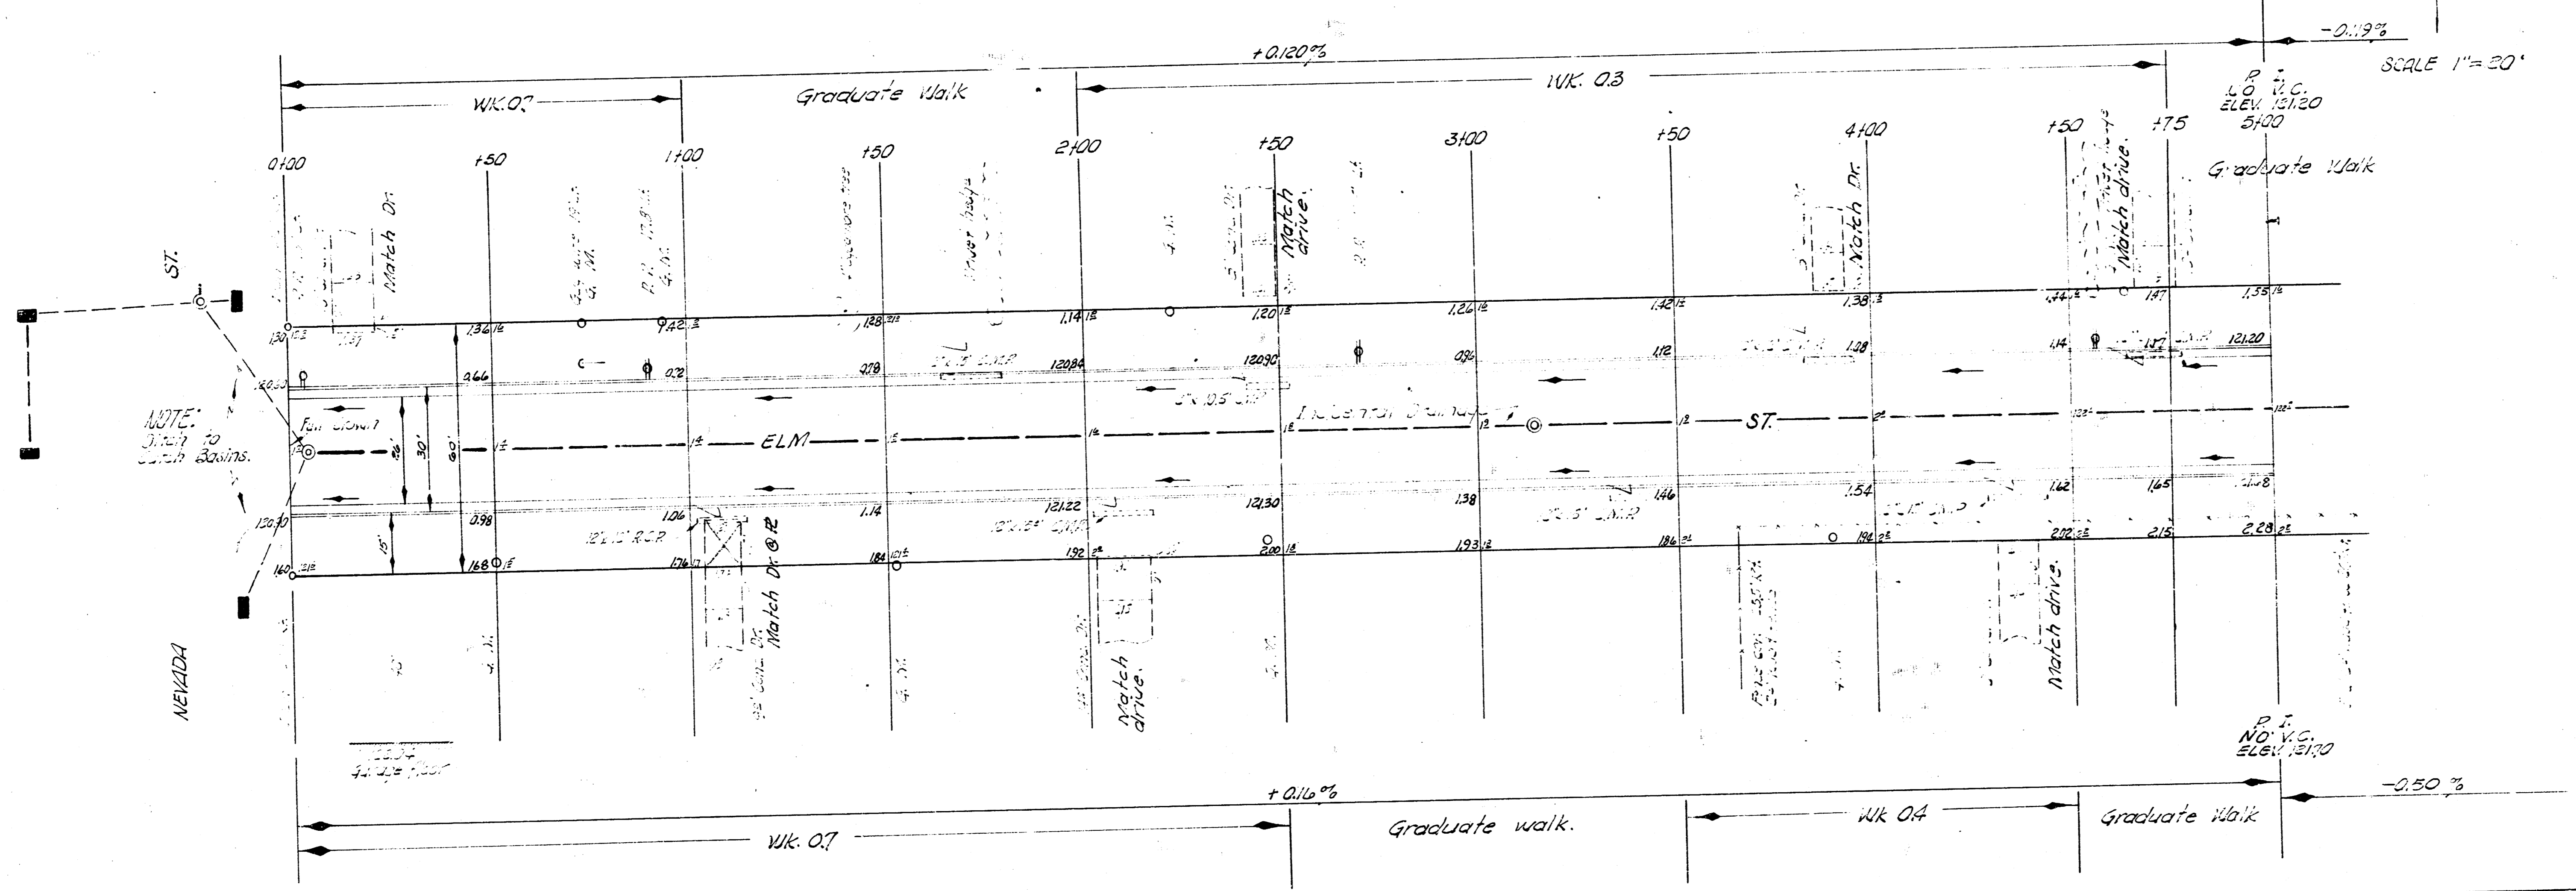


| ENCAVATION | | PROP. |
|------------|------|-----------------|
| CITY | 23.0 | 1414.6 |
| | 2.3 | 141.5 |
| | 25.3 | 1556.1 Cu. Yds. |



1/4

ELM STREET
 EL NEVADA ST. TO W. WEST ST.
 26'-2'-30" A.C.
 CITY OF WICHITA, KANSAS
 B. E. SMITH CITY ENGINEER
 SEPT. 1958, PROJ. NO. C-8-20

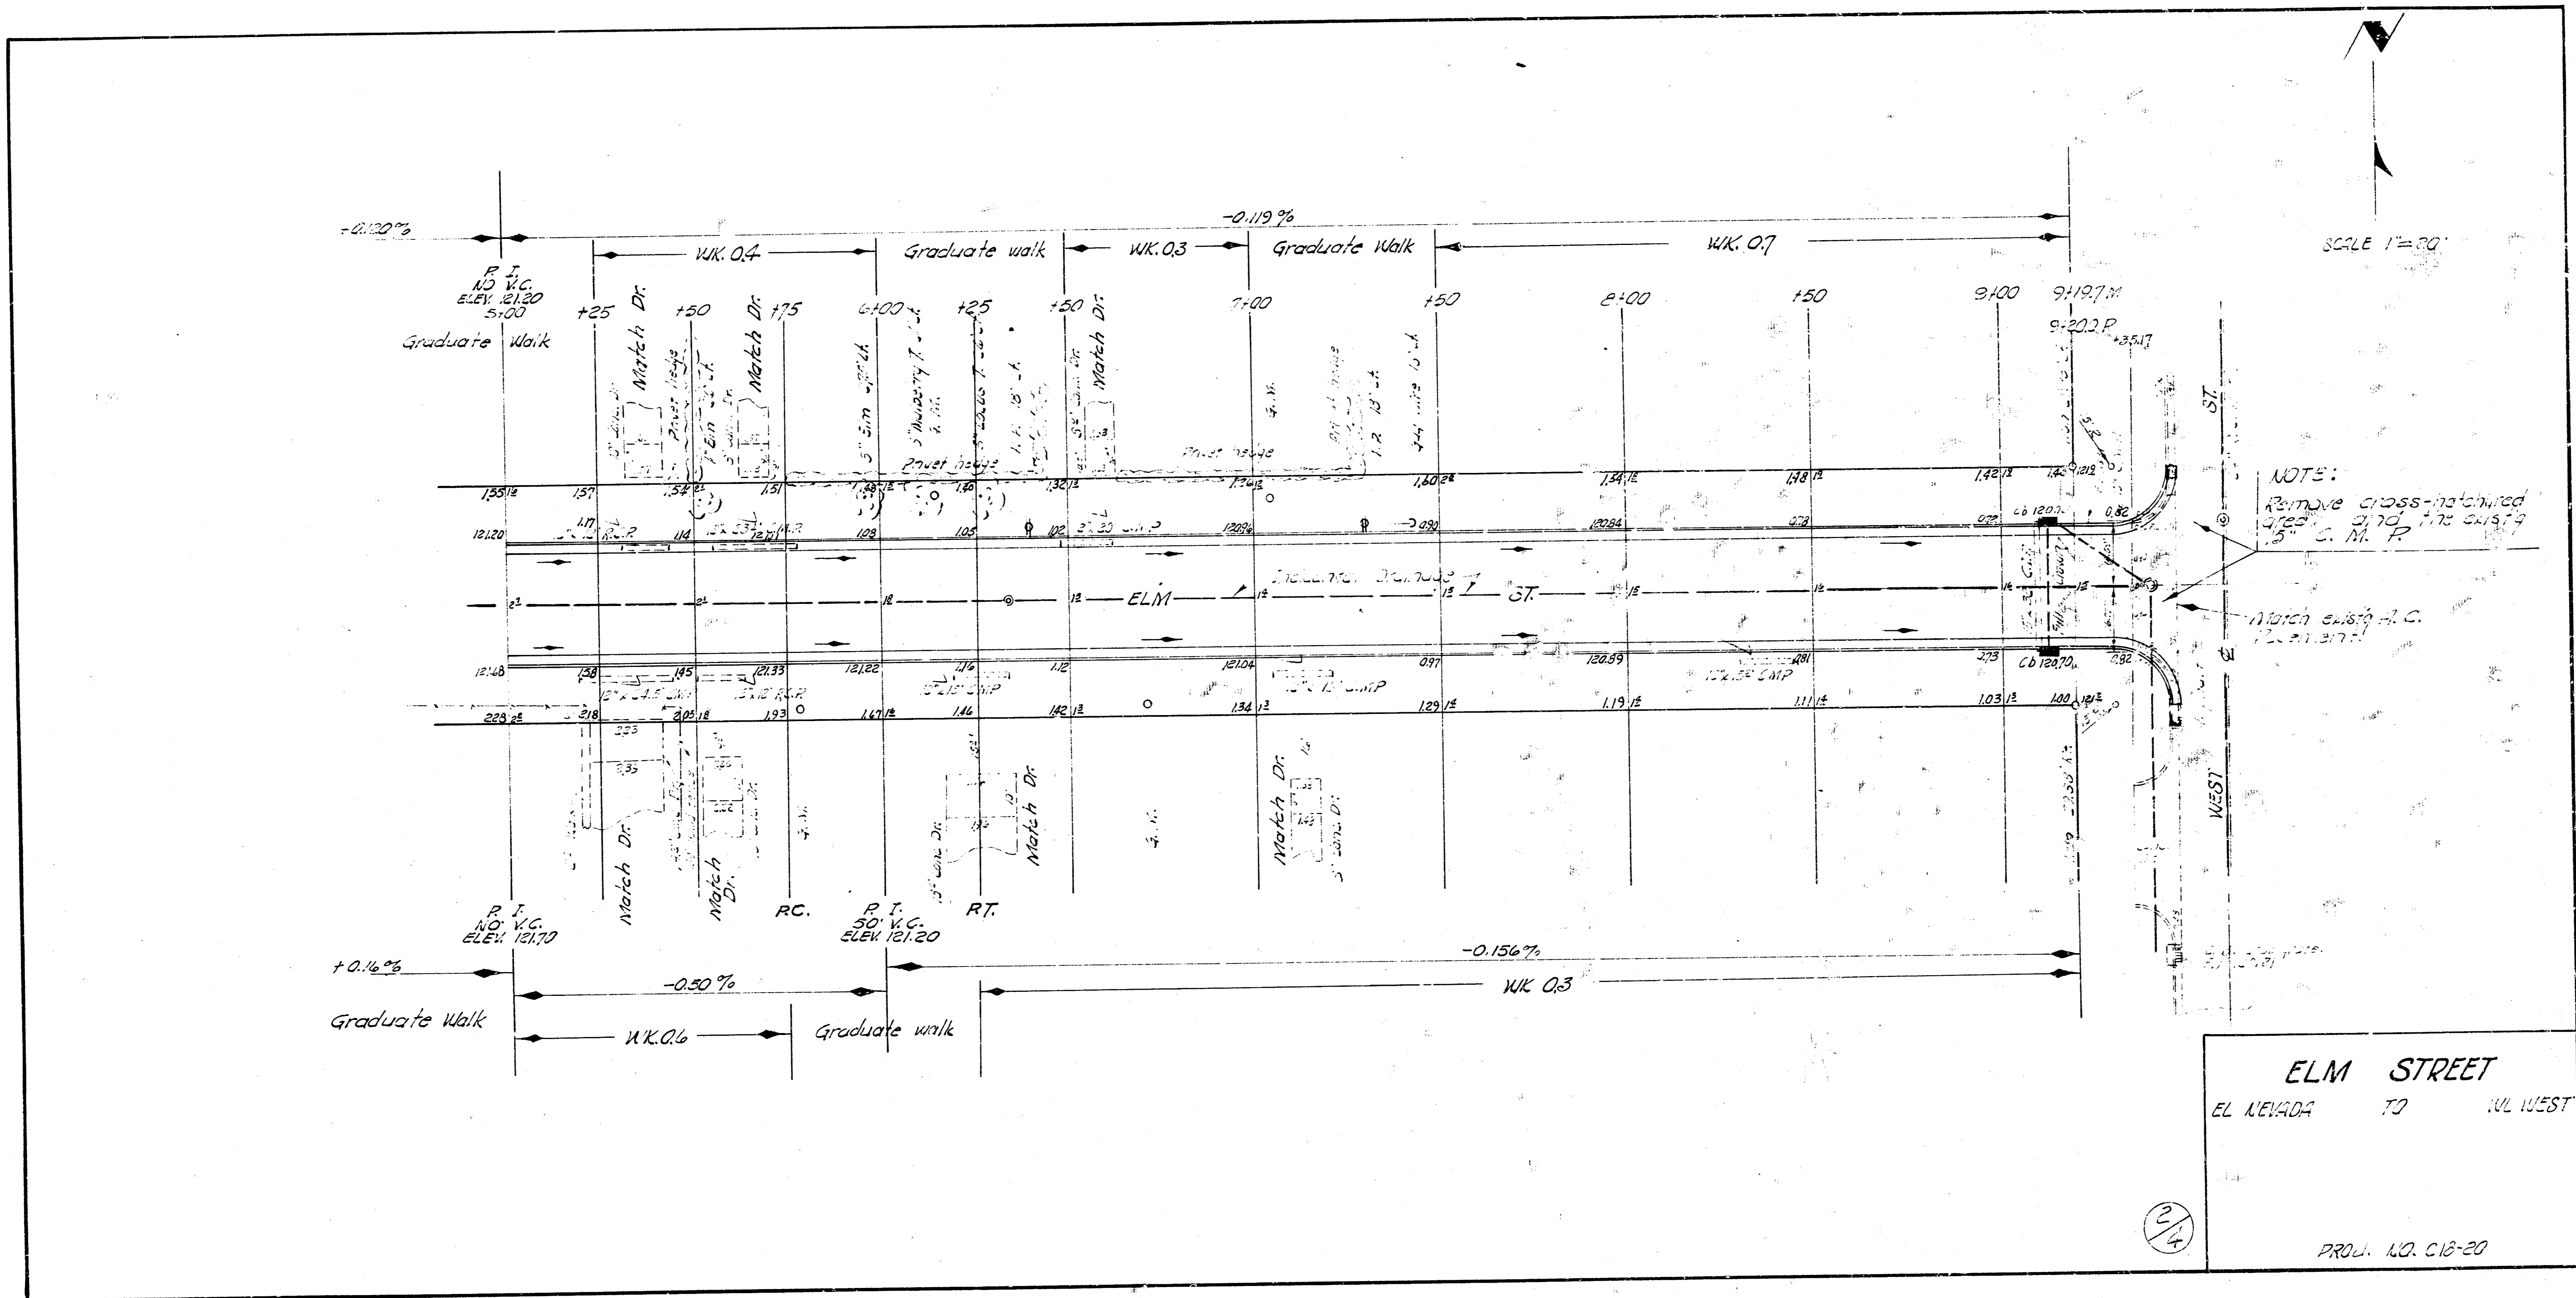

SCALE 1"=20'

NOTE:
Remove cross-hatched area 5' x 10' for existing S.M.P.

ELM STREET
EL NEVADA TO W. WEST
PROJ. NO. C18-20

2/4