
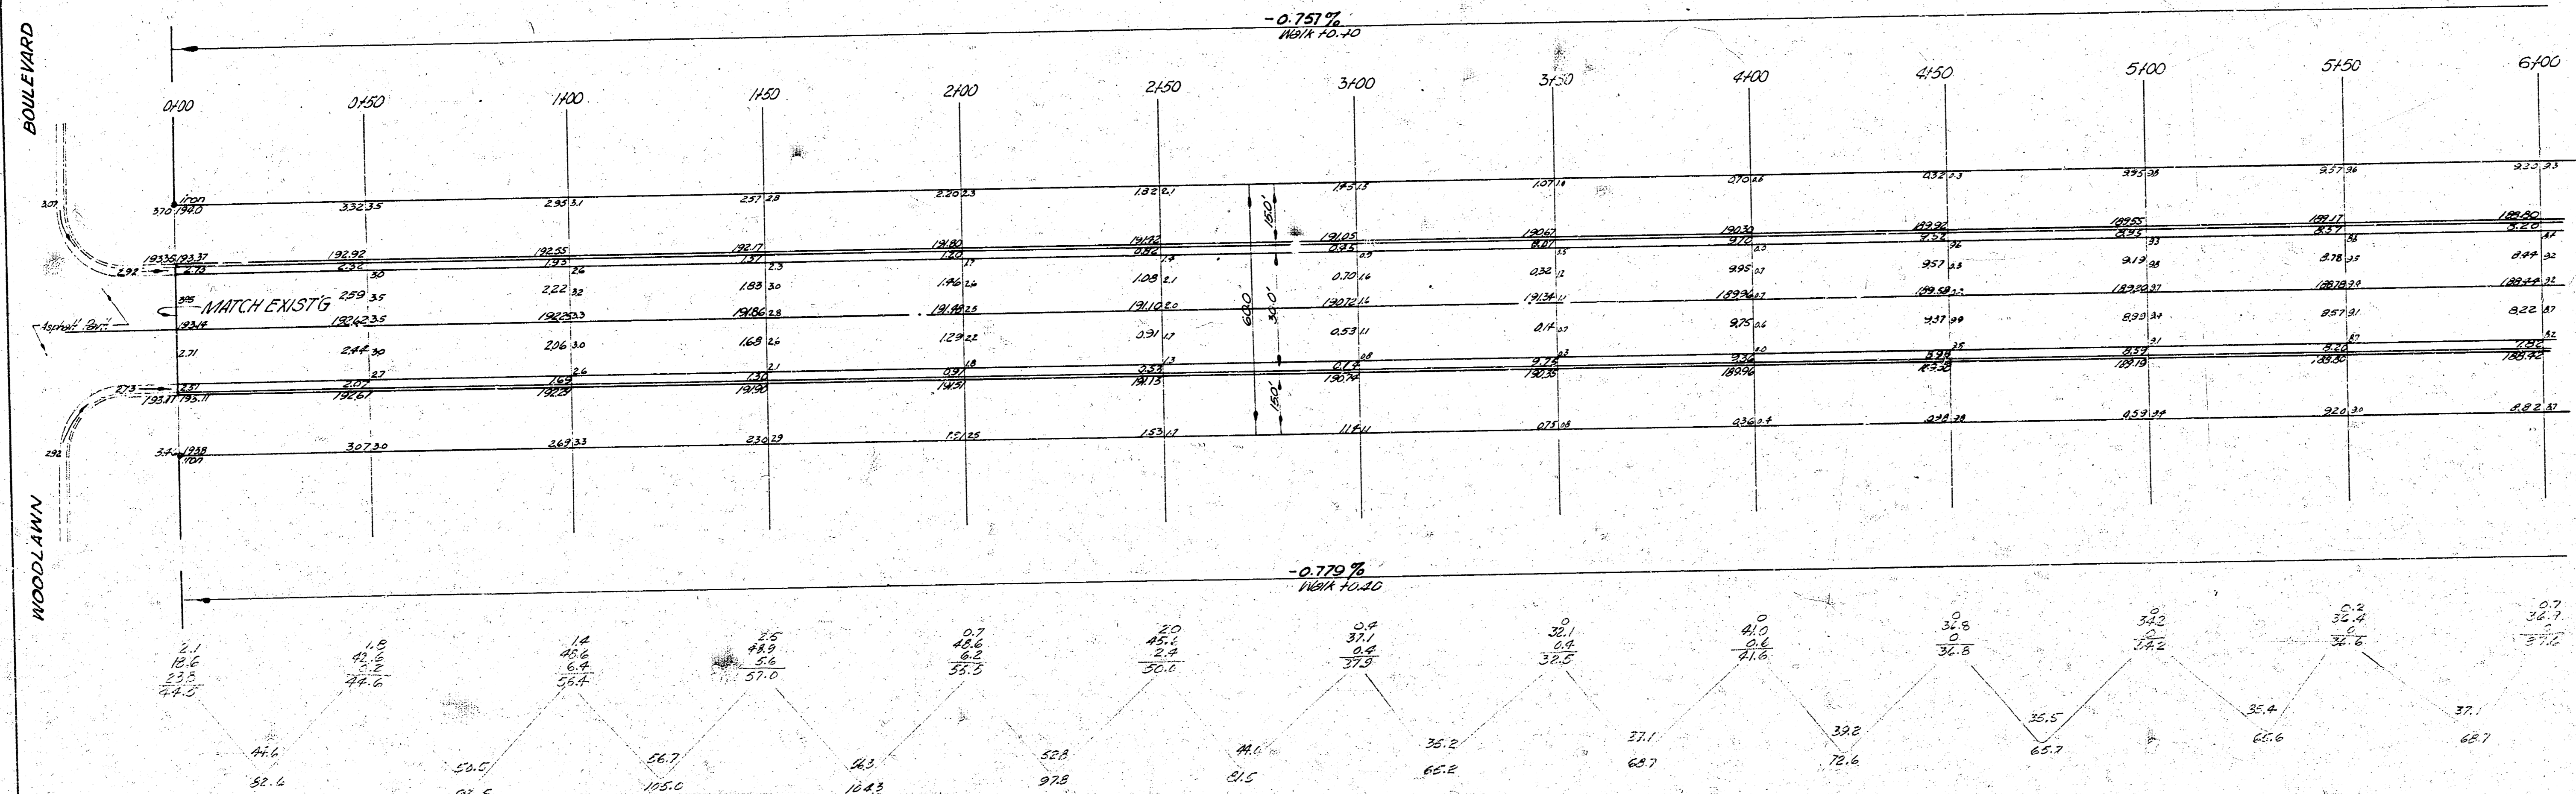


BM. 193.49 "1" TOP Ch. S and Radius - S.E. WOODLAWN + ELM  
 BM. 106.27 "1" in RITCHIE TOP Ch. S.S. CRESTHILL - R.E. of 21. ELM.  
 Stationing on NR Elm West to East.

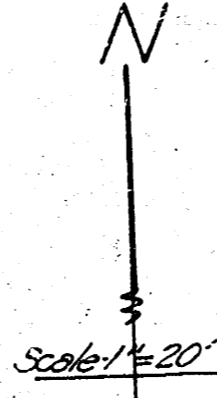

Survey Made  
 9-22-28  
 Exc. Checked  
 9-25-28

**EXCAVATION TOTALS**  
 PROP 1457.5' CITY 55.0'  
 14% 145.8' 10% 5.5'  
 1603.3 CY 60.5 CY

**ELM STREET**  
 EL. WOODLAWN BLVD - EL. CRESTHILL RD.  
 26'-2-30 ASPH. CONC.  
 City of Wichita, Kansas  
 B.E. SMITH CITY ENGINEER  
 DATE: OCT. 1928 PROJECT NO. C-107

