
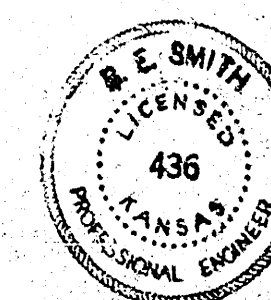
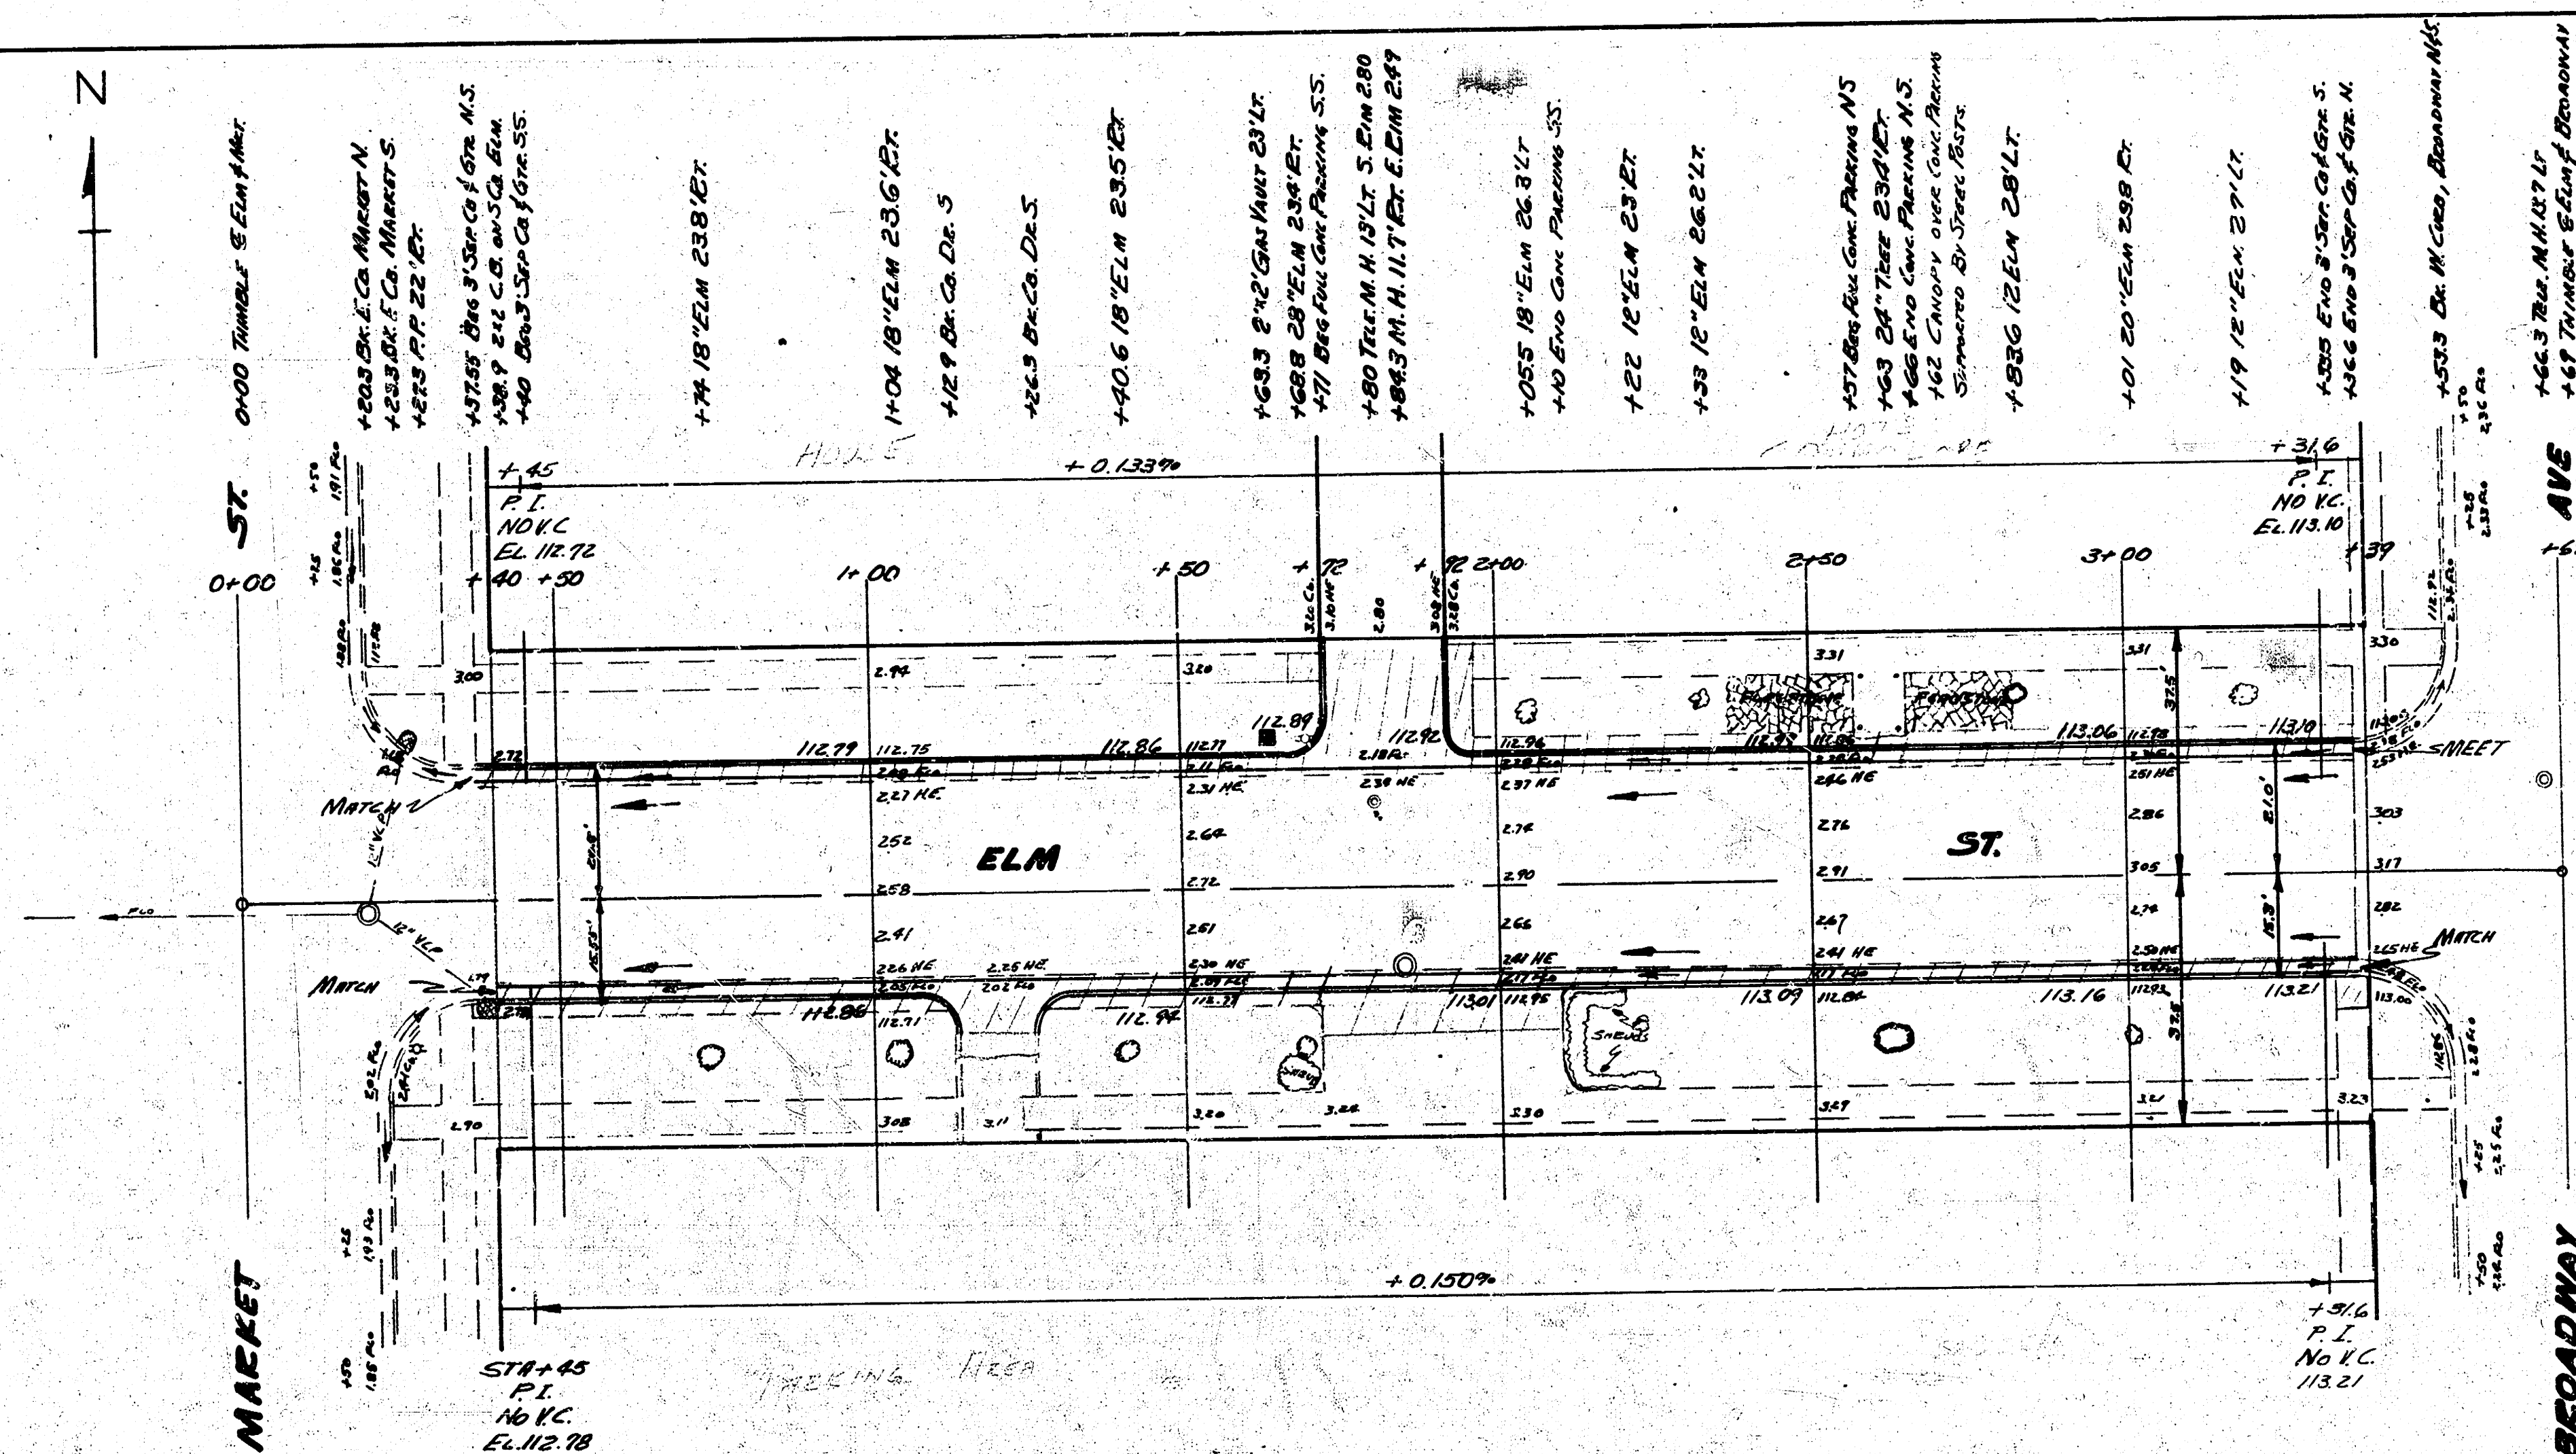


Chad S.H.E.

B.M. 113.129 B IN BUCKERIDGE BK. NW. W. NW. COR. BEADWAY & PINE
0+00 ON IRON & ELM & MARKET, STATIONING E. ON E. ELM

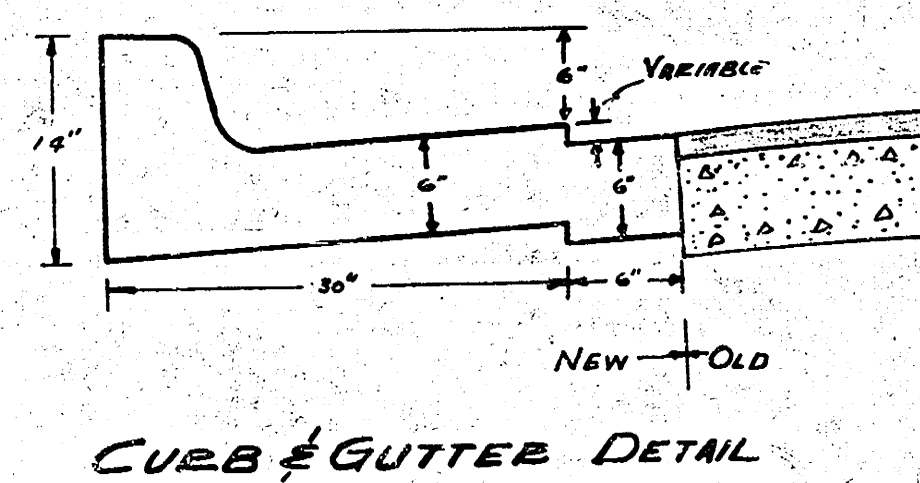

ELM
E. MARKET TO W. BEADWAY
REPAVE 35'
REPAIR, RECONSTRUCT, & REPAVE 35' OF EXISTING PAVEMENT WITH SHARP REPAIR
CITY OF WICHITA
L.K. WHITE CITY ENGINEER
SEPT. 1952 PROJ. NO. C12-175

11 4 5 7