


Office Plan
 ELM ST. E.L. Dellrose to W.L. Oliver
 30' Conc. with Int. Cb

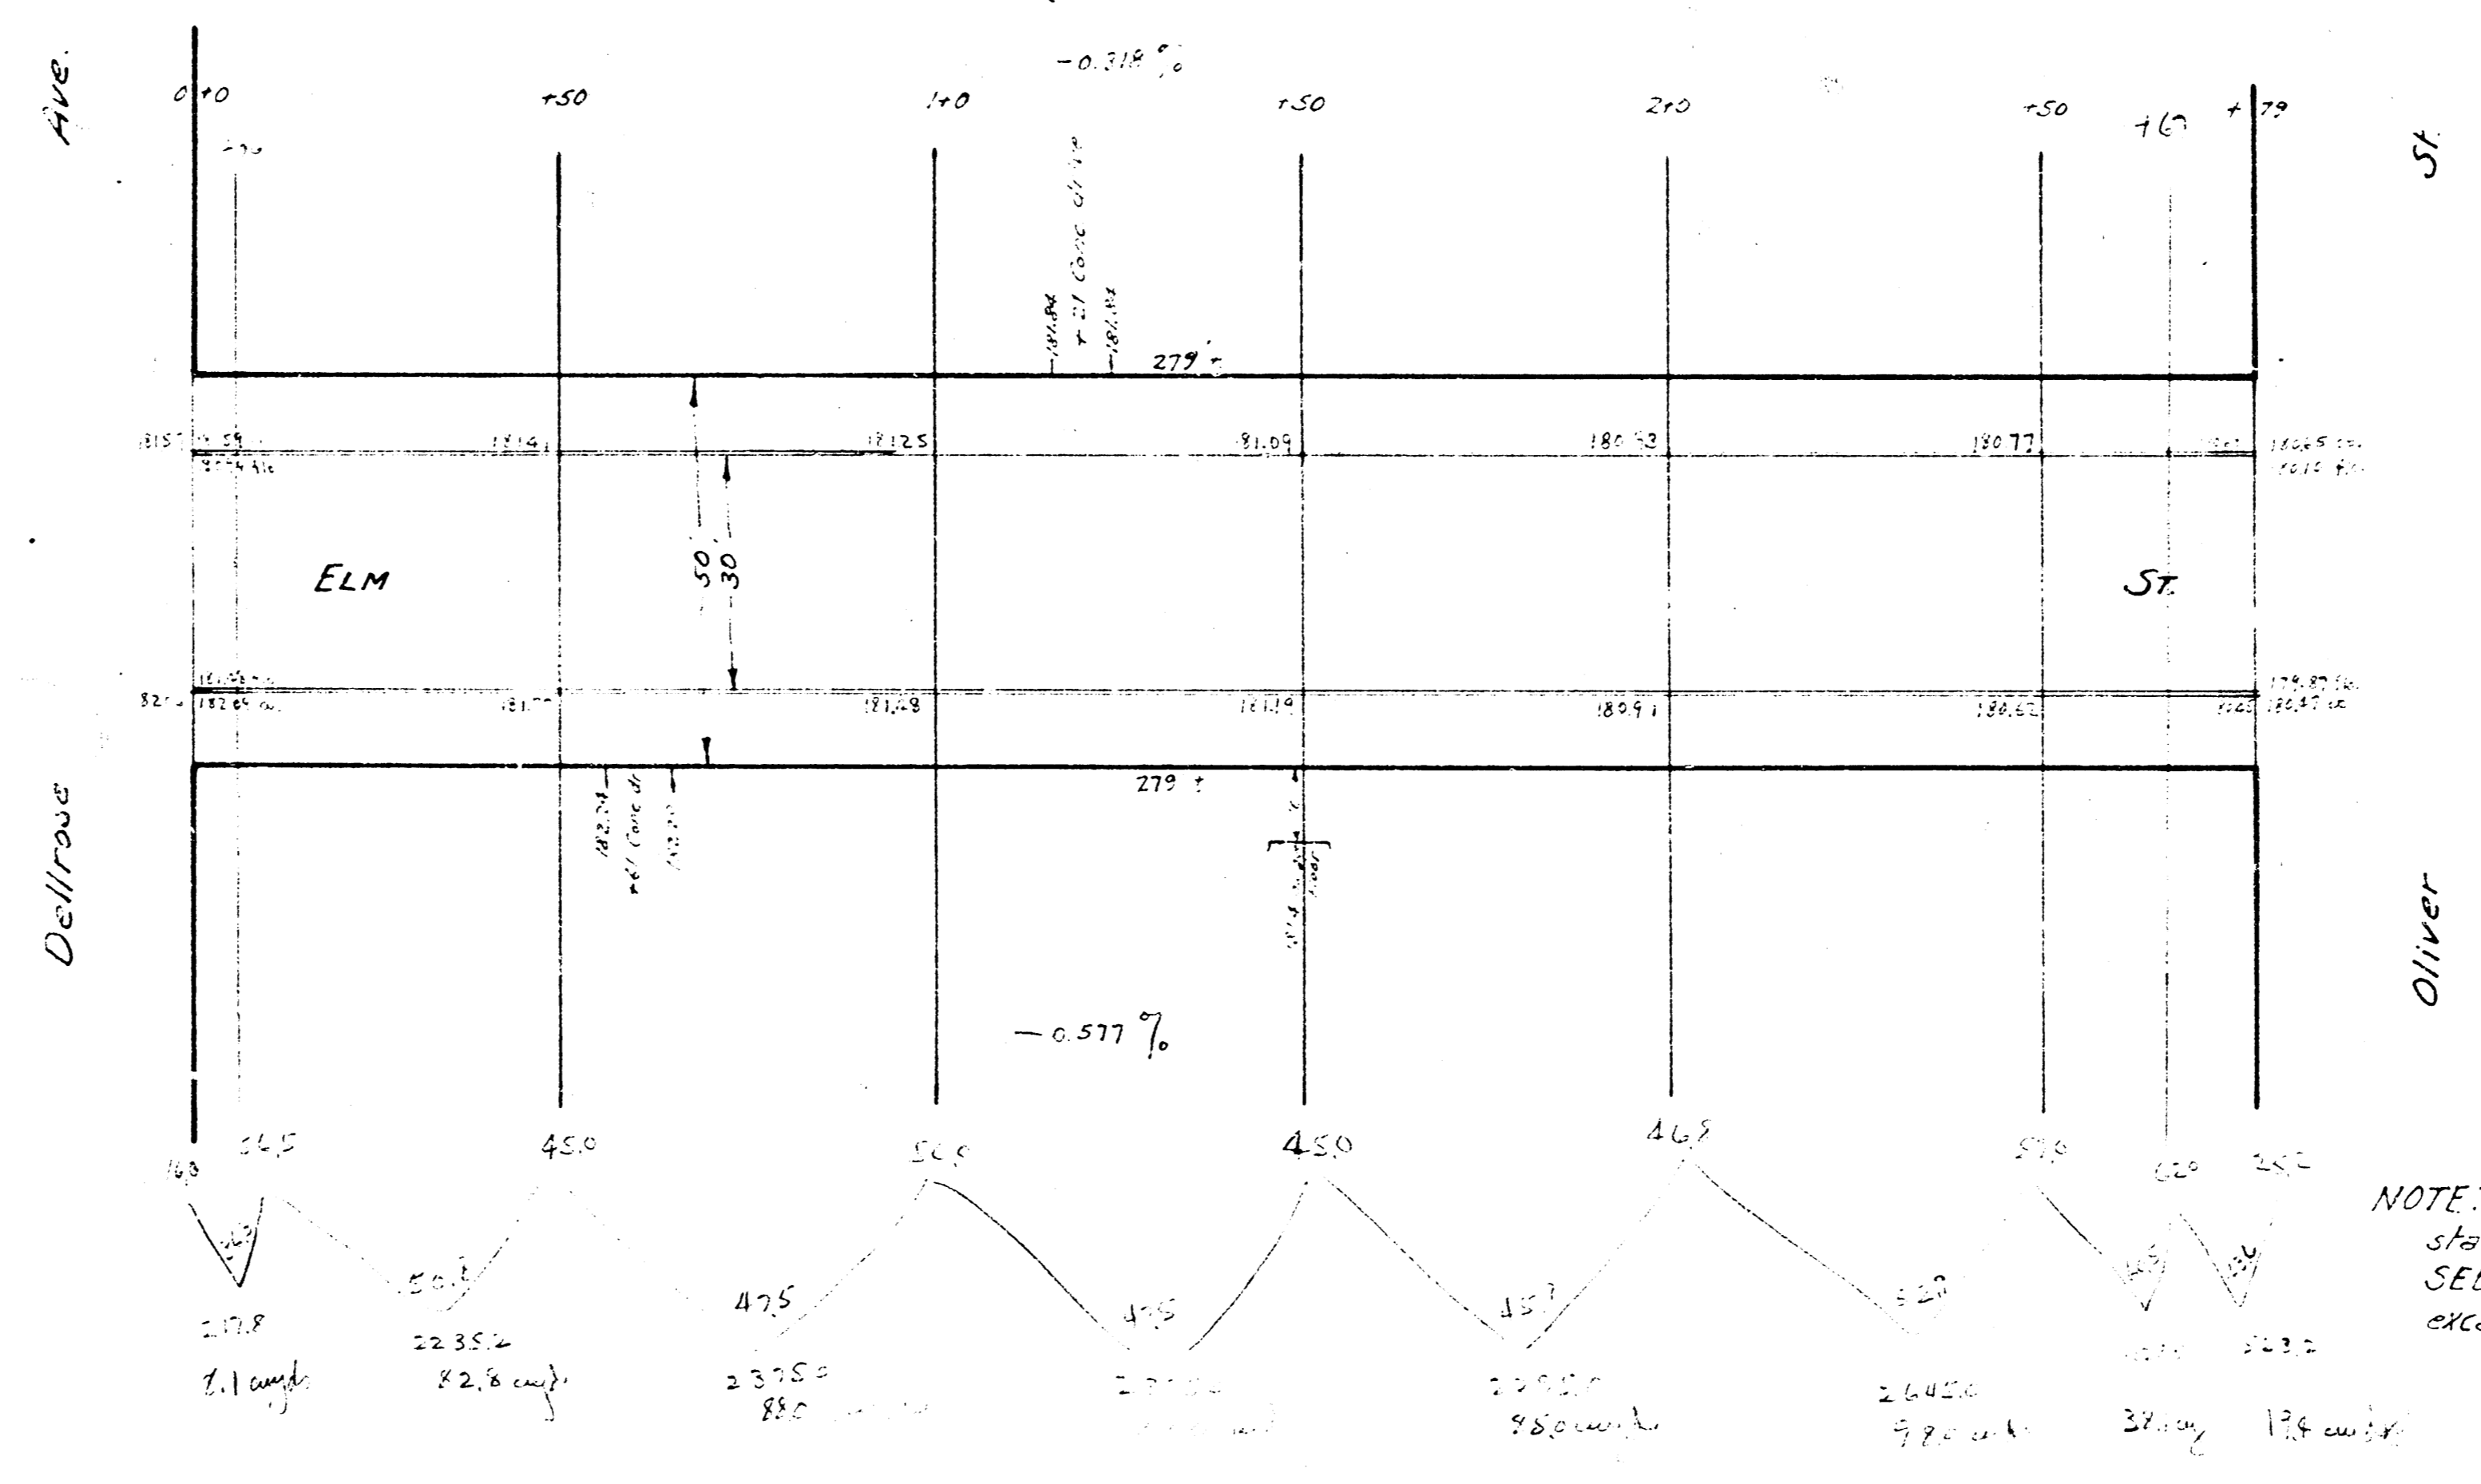

B.M. Elev. 181.25 8" in Sellers draw N
 NE cor. Dellrose & Elm.

NOTE - Figures on left side of
 station are grade elevations.
 SEE cross section sheet for
 excavation and ground elevations

5570