



BM 119.98 LAG SCREW S.S. H.L.P. NE COR OF ELM & ST PAUL  
 STATIONING & BASE LINE ON E. ELM.

Survey  
 Plans  
 Etc  
 Checked

remove st work & if  
 site on north of south  
 side of road to new  
 stationing. Work to be  
 done E. of St Paul  
 & existing part by  
 others. (Interference  
 is to be removed  
 real on another  
 project.)

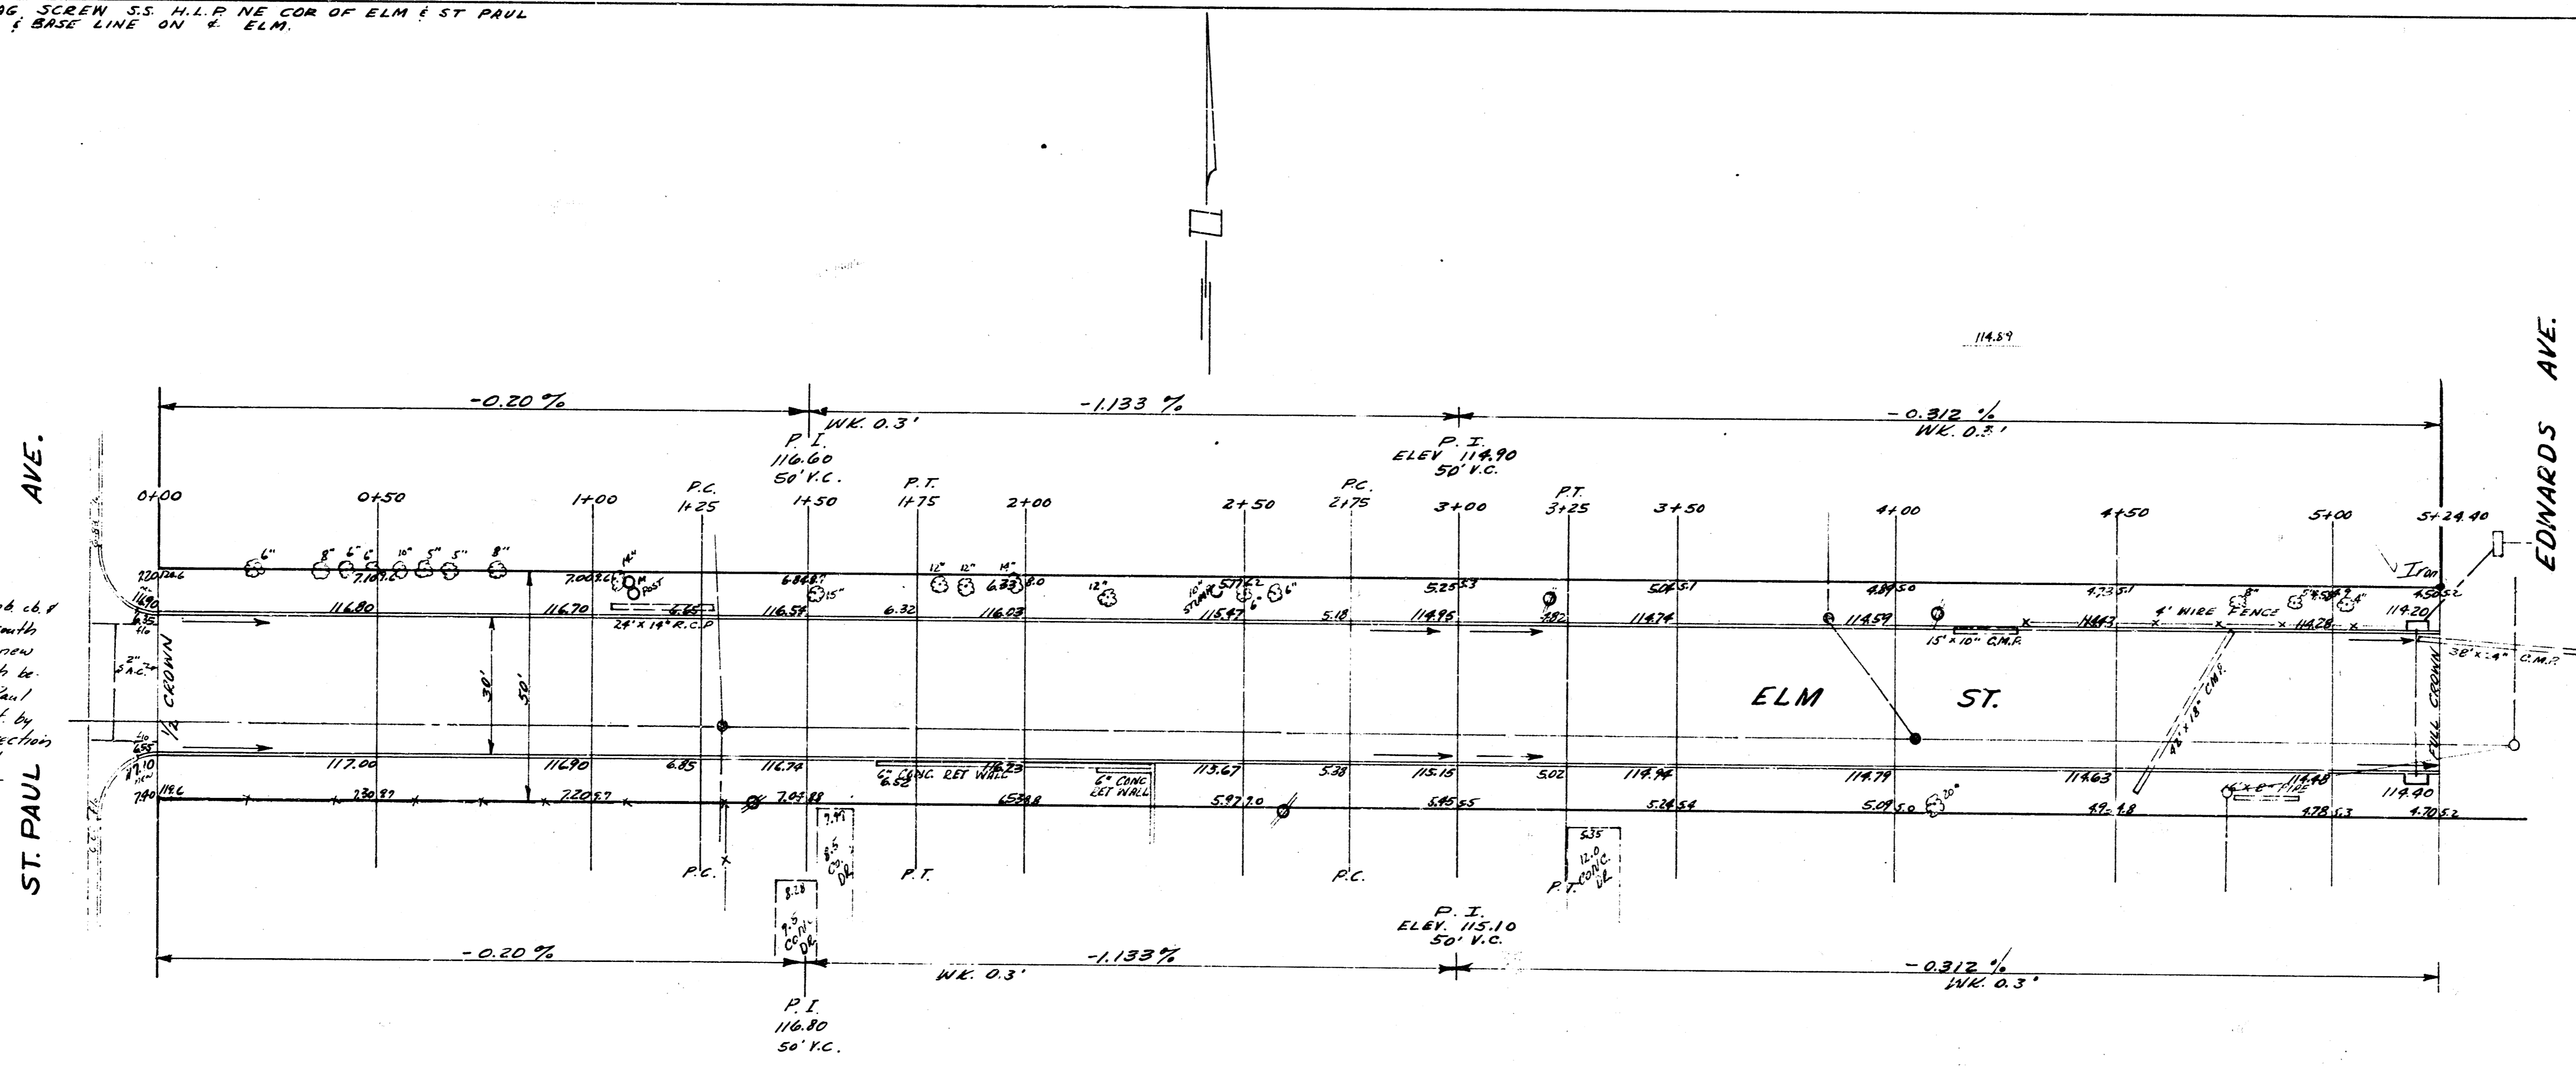

James H. Tanley  
 12-27-11  
 13718

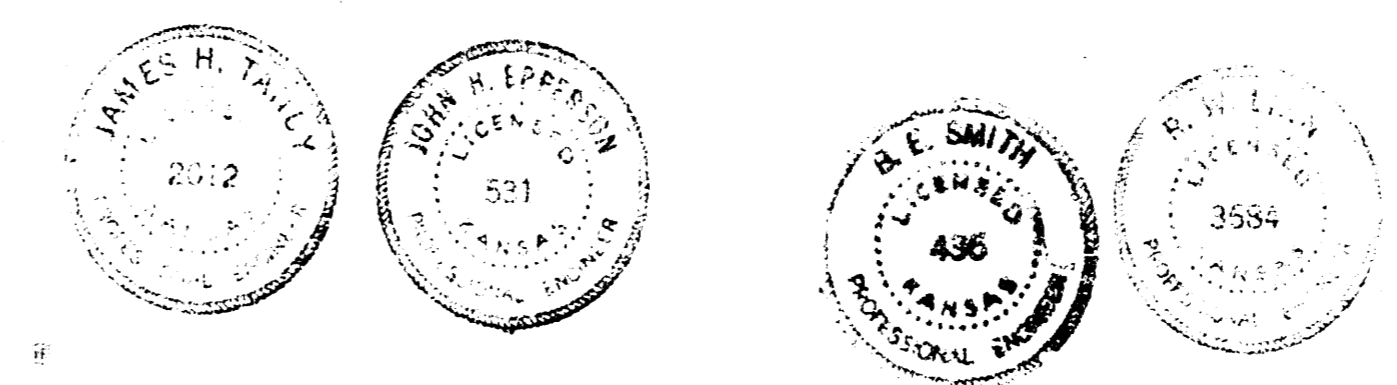

ELM ST.  
 E.L. ST. PAUL-TO- W.L. EDWARDS  
 30' CONC & CB.  
 CITY OF WICHITA KAN.  
 B.E. SMITH CITY ENGINEER  
 SHINE 60 PROJ. NO C17-115