
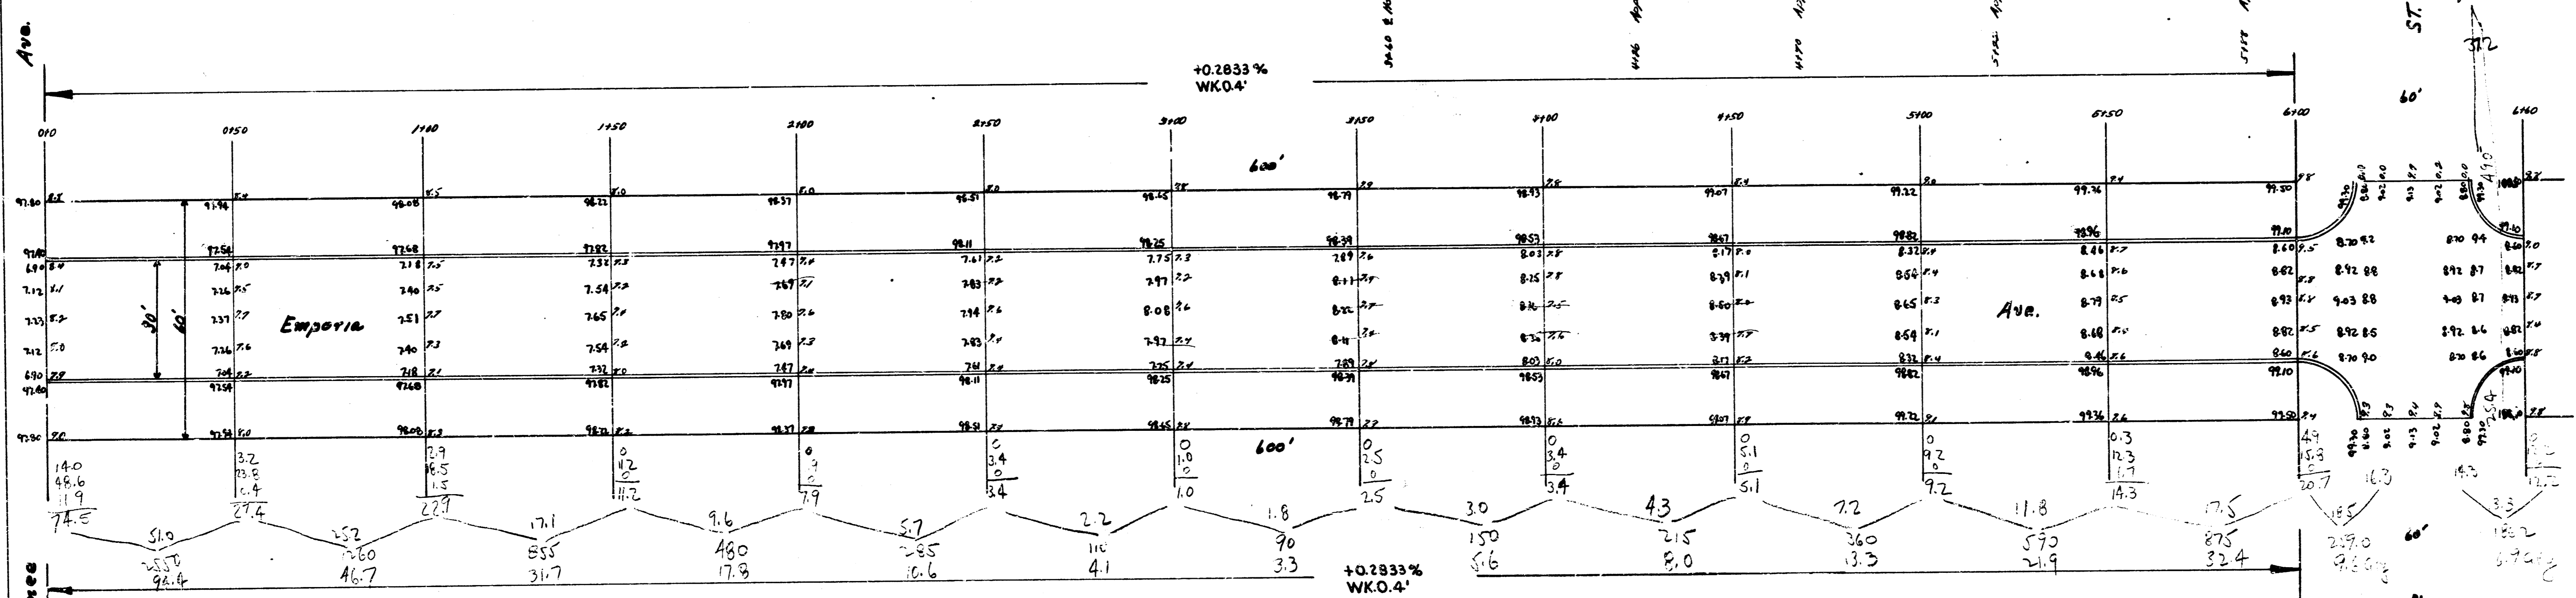


B.M. 99.92 Stop Bench in PAVE N.E. Cor. Emporia & Pawnee
 B.M. 99.50 "D" in W.B. PAVE N.S. W. W. S.W. Cor. Hinkard & Emporia

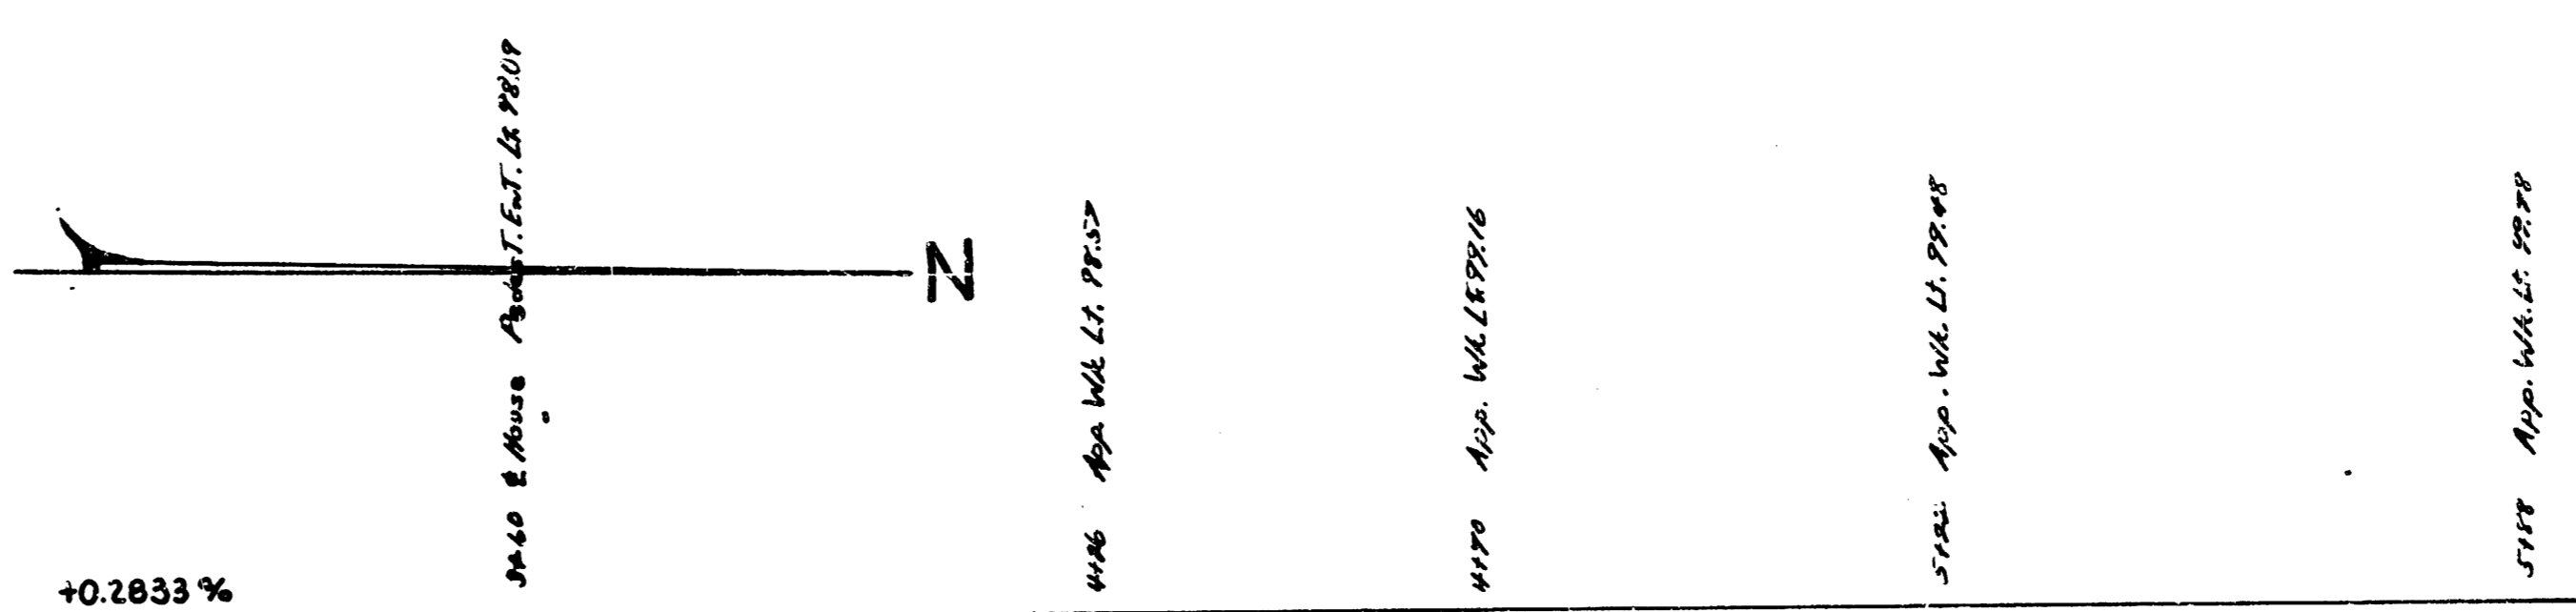

7.00	7.00
7.22	7.22
7.47	7.47
7.71	7.71
7.95	7.95
60.03	60.03

City
 98.0
 8.9
 82.7
 73.2
 +10.6
 109.1 cu yds

Totals
 City
 109.1

Totals
 Paved
 318.8
 342.7
 262.5 cu yds

Emporia Ave.
 N.E. Pawnee - S.E. Hinkard
 90' Conc. + Cb.
 City of Wichita, Kansas
 L.K. White City Engineer
 May 1948 Project CIP-61




