
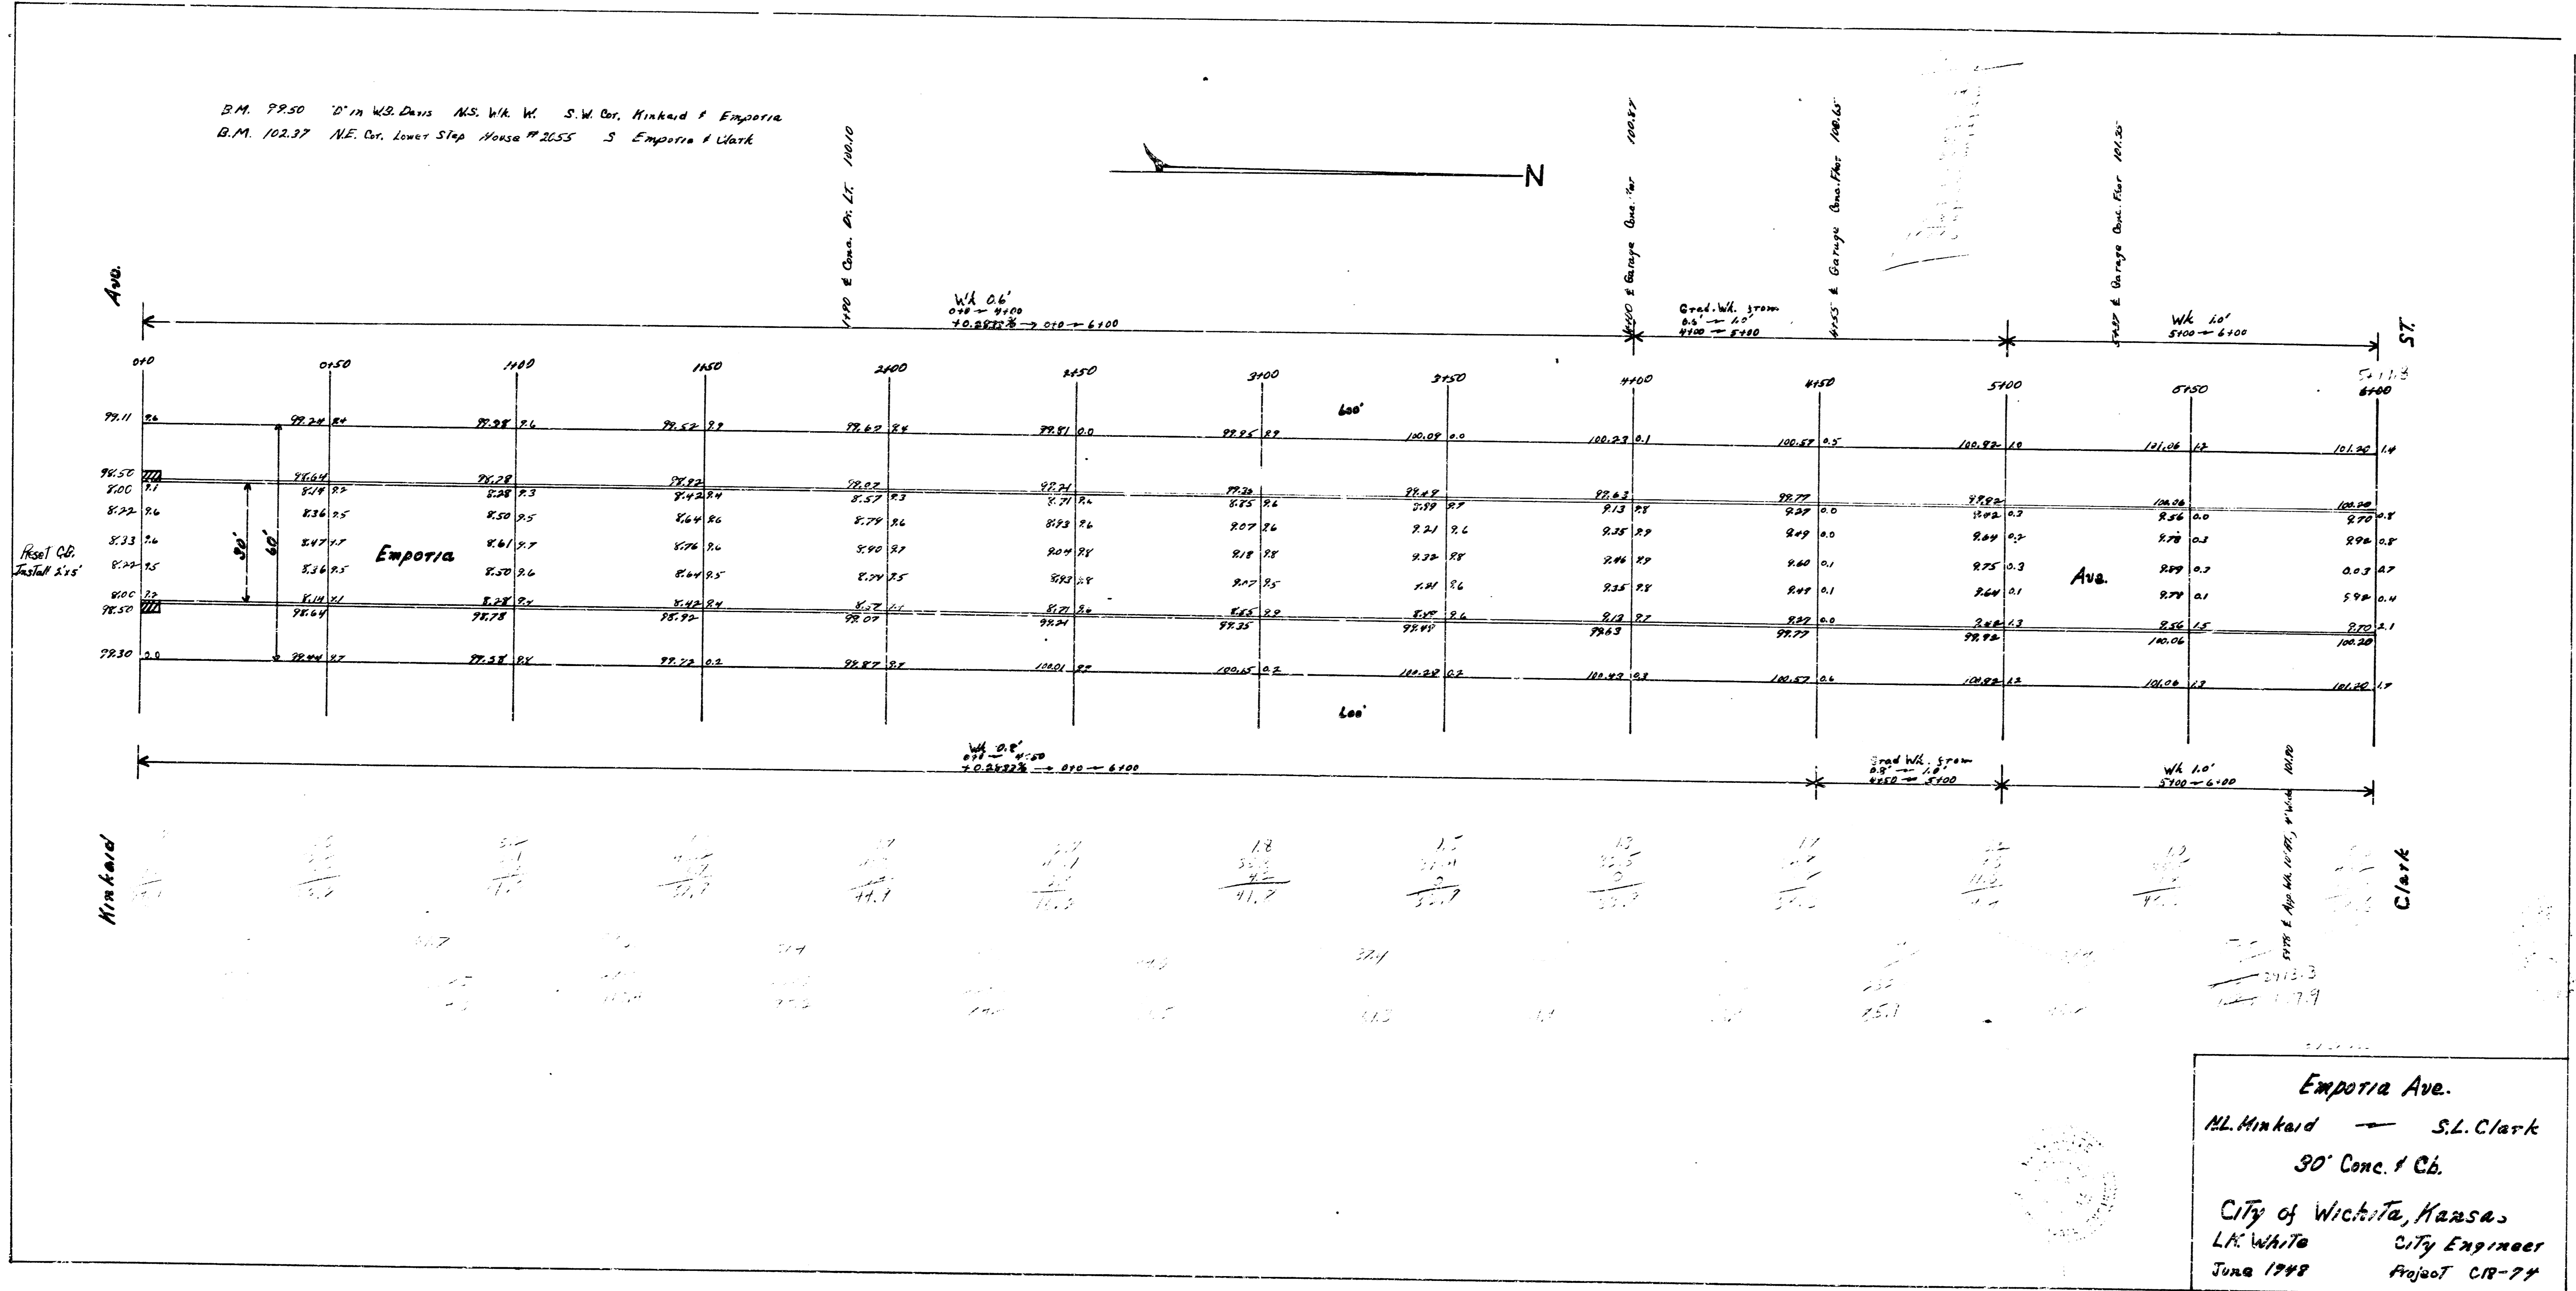


B.M. 99.20 20' in W.R. Davis NS. W.R. W. S.W. Cor. Hinkaid & Emporia  
 B.M. 102.37 NE. Cor. Lower Step House #2655 S. Emporia & Clark

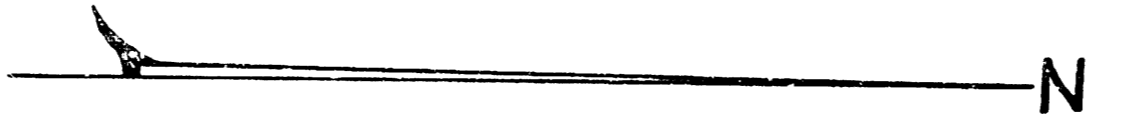

Emporia Ave.  
 H.L. Hinkaid — S.L. Clark  
 30' Conc. & Cb.  
 City of Wichita, Kansas  
 L.A. White City Engineer  
 June 1948 Project CR-74