


BK. 15

B.M. 103.55 NW Corner Conc. Pave. 1902 So. Emporia

PROPERTY	CITY
12.4	33.4
27.4	39.9
31.7	16.1
37.8	11.9
35.2	15.9
55.7	16.1
86.9	24.7
53.7	
79.4	157.6
124.2	707.159
11	175.4
107.6879	
103.83	
-0.2067%	

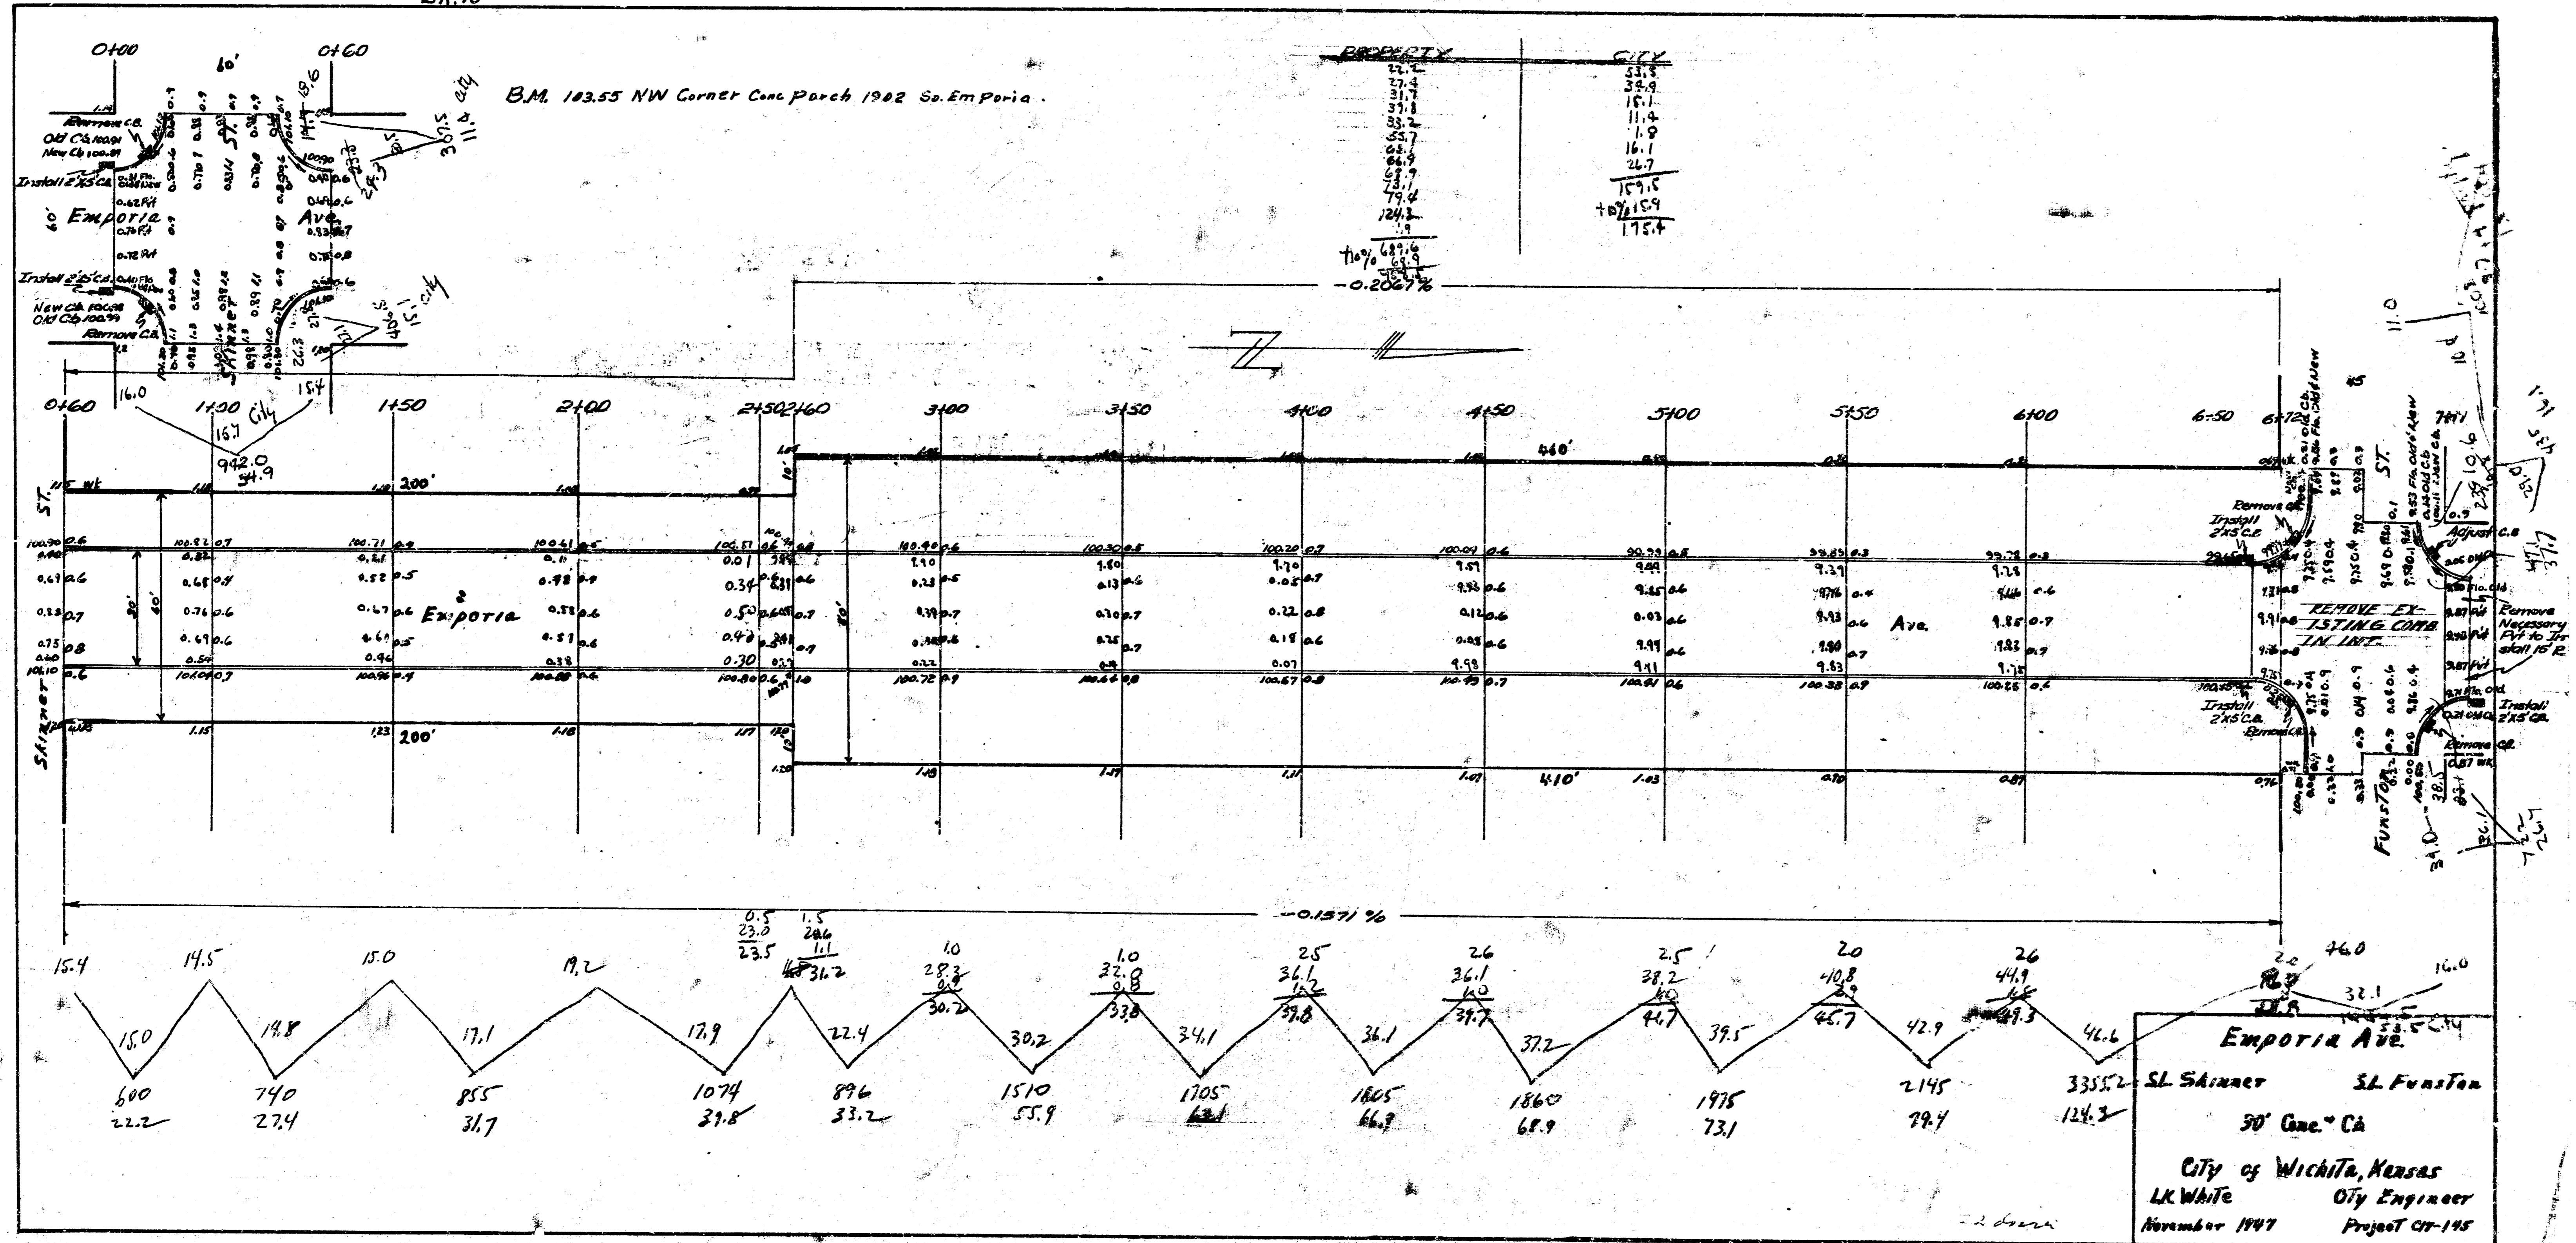

Emporia Ave.  
 30' Conc. Ca  
 City of Wichita, Kansas  
 LK White City Engineer  
 November 1997 Project 07-148

4 15 | 12