
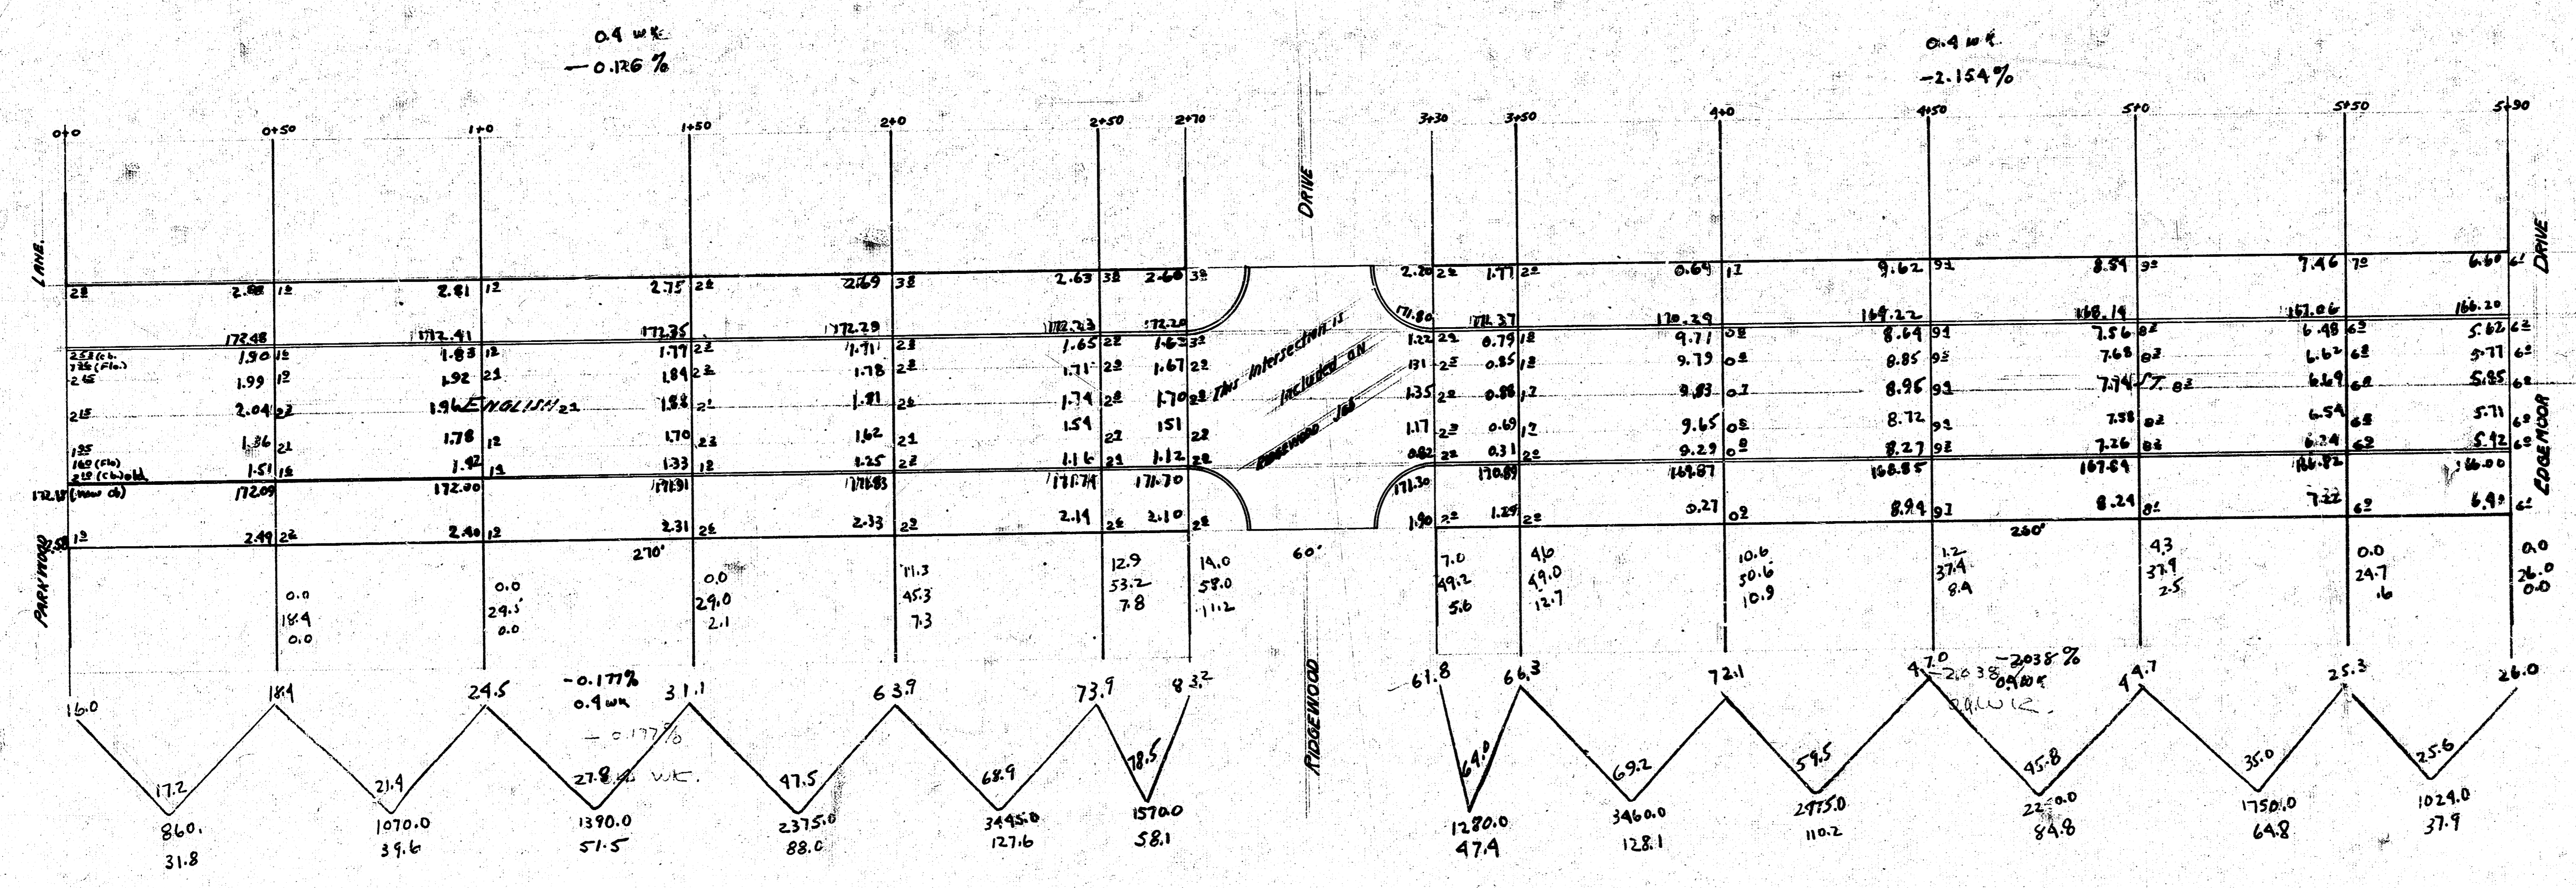


Section  
Sheet 2

B.M. - 172' South end of West cb. on Ridgewood

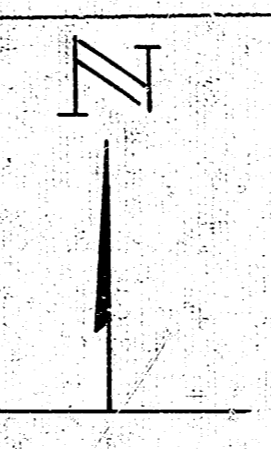

Prop. to Ridgewood	Prop. to Edgemoor	Prop. Total
31.8	97.9	520.5
39.6	128.1	436.3
51.5	110.2	
66.0	64.8	
127.6	37.9	
58.1		
<u>397.1 + 10%</u>	<u>473 + 10%</u>	
436.3	520.5	

956.8 cu yds excavation

ENGLISH ST  
 W. EDGE MOOR TO EL PARKWOOD  
 30' CONC. F.C.B.  
 CITY OF WICHITA, KANSAS  
 Engineering Division  
 L.K. WHITE CITY ENGINEER  
 JULY 1947

11 June