


H-1


BM 16769 "R" in Ritchie S. End of Radius E.C. Courtleigh & English.


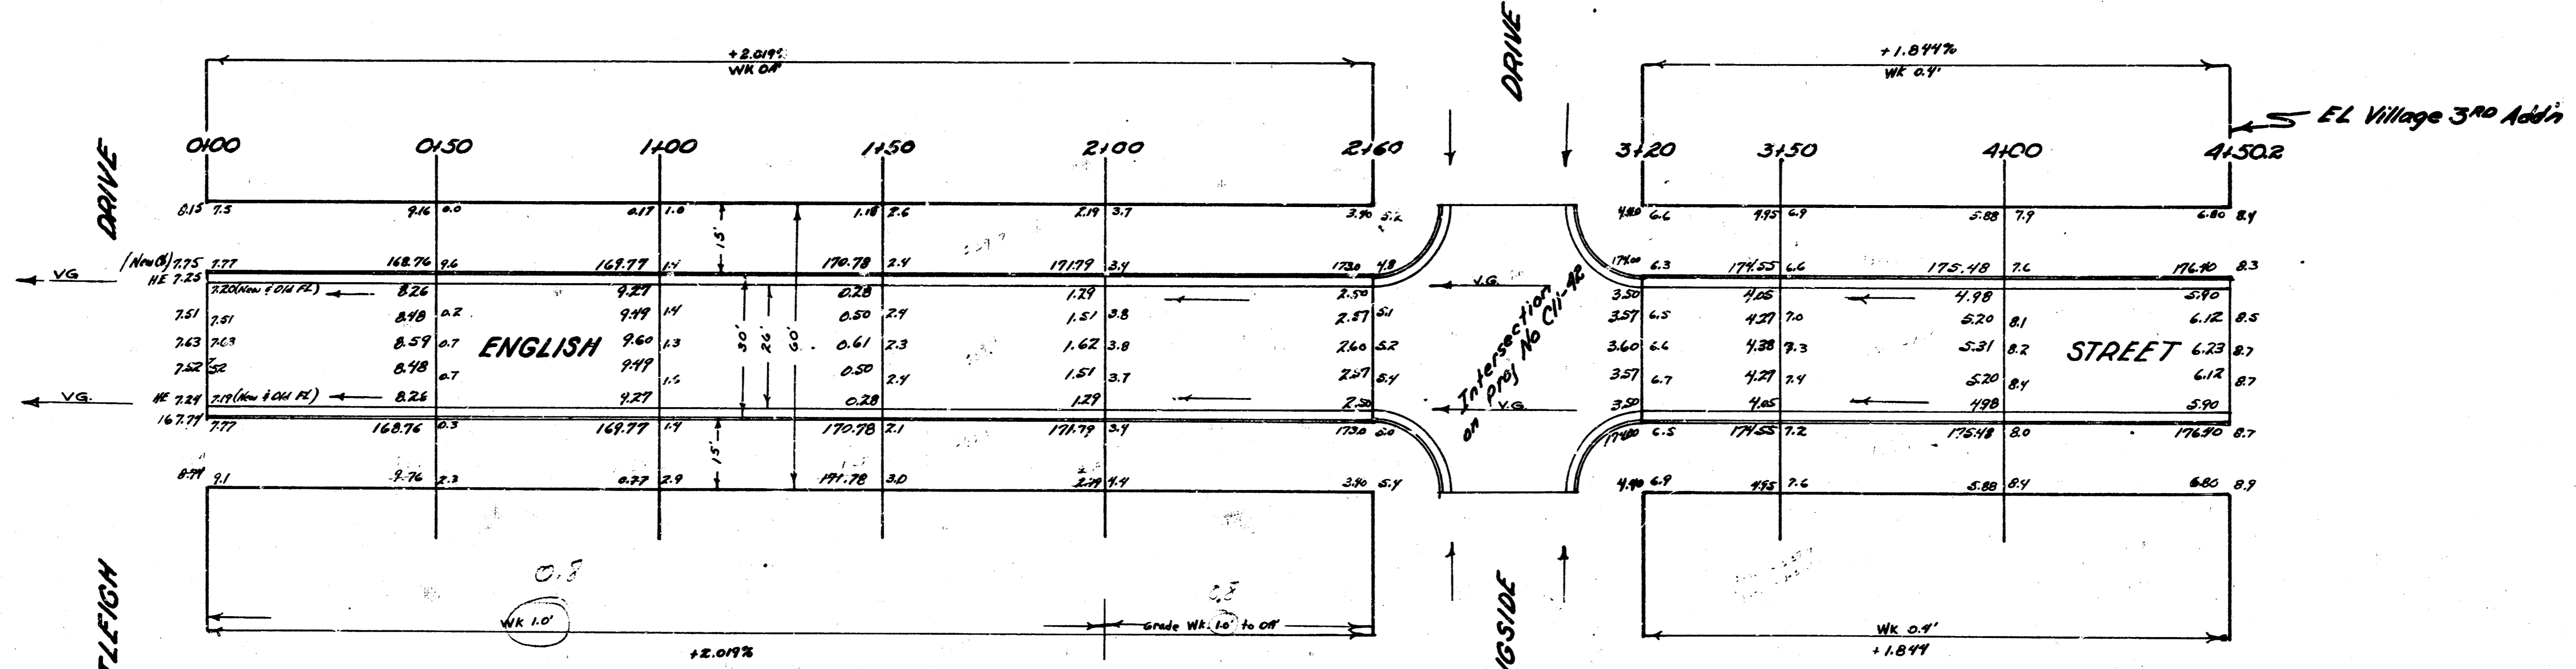

COURTLEIGH

MORNING SIDE

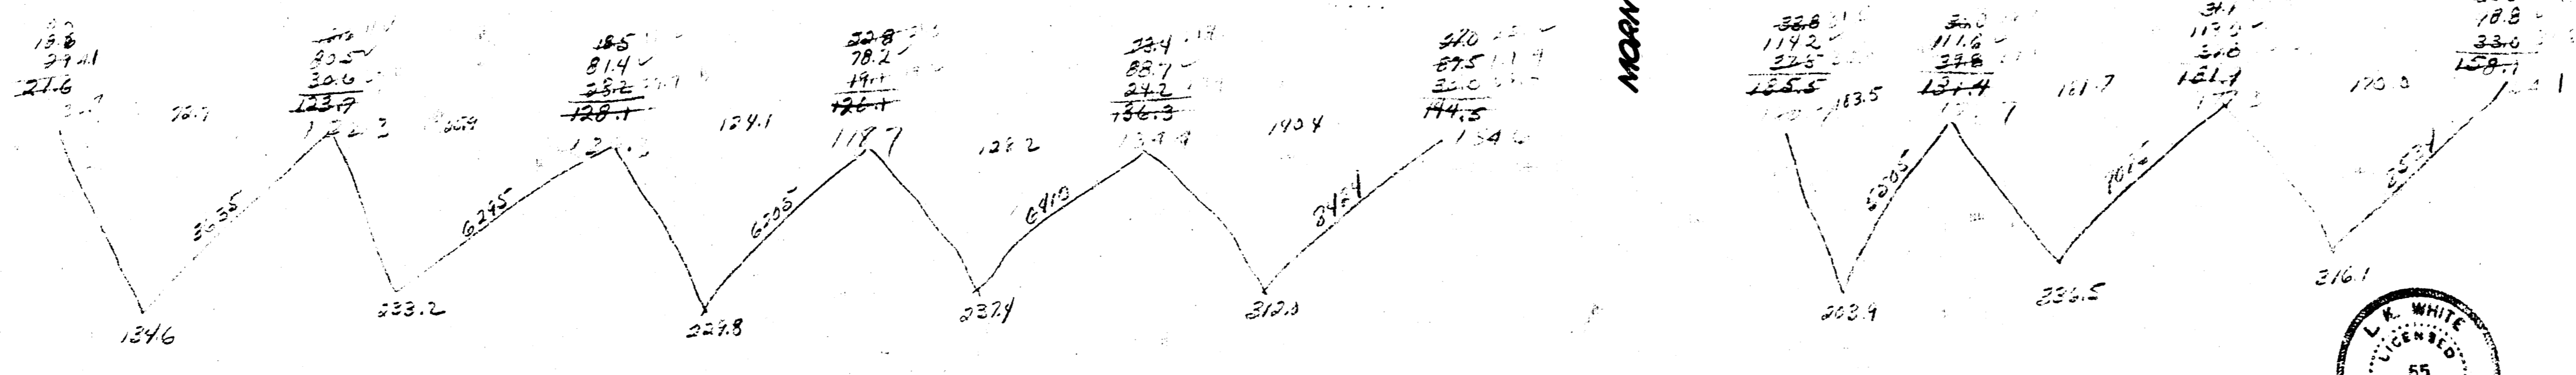

**ENGLISH STREET**  
 EL COURTLEIGH to EL VILL 3<sup>RD</sup> ADD'N  
 26-2-30 AC  
 City of Wichita Kans.  
 LK White City Engineer  
 April, 1951 Proj No C-11-39

