


B.M. 145.30 "x" on top of Cb. W.S. of Erie & near S. end R. S.W. corner of 13th & Erie.
 B.M. 149.33 N.W. corner Conc. porch Ho. 1504 N. Erie.

GRAND TOTAL		City	Property
Prop.	51.4	29.6	
235.3	29.6	29.6	
325.3	40.7		
560.5	70.3		
770.3			
639.8			
+10% 63.0			
693.8			
			339.3

Cu. Yds. Excavation

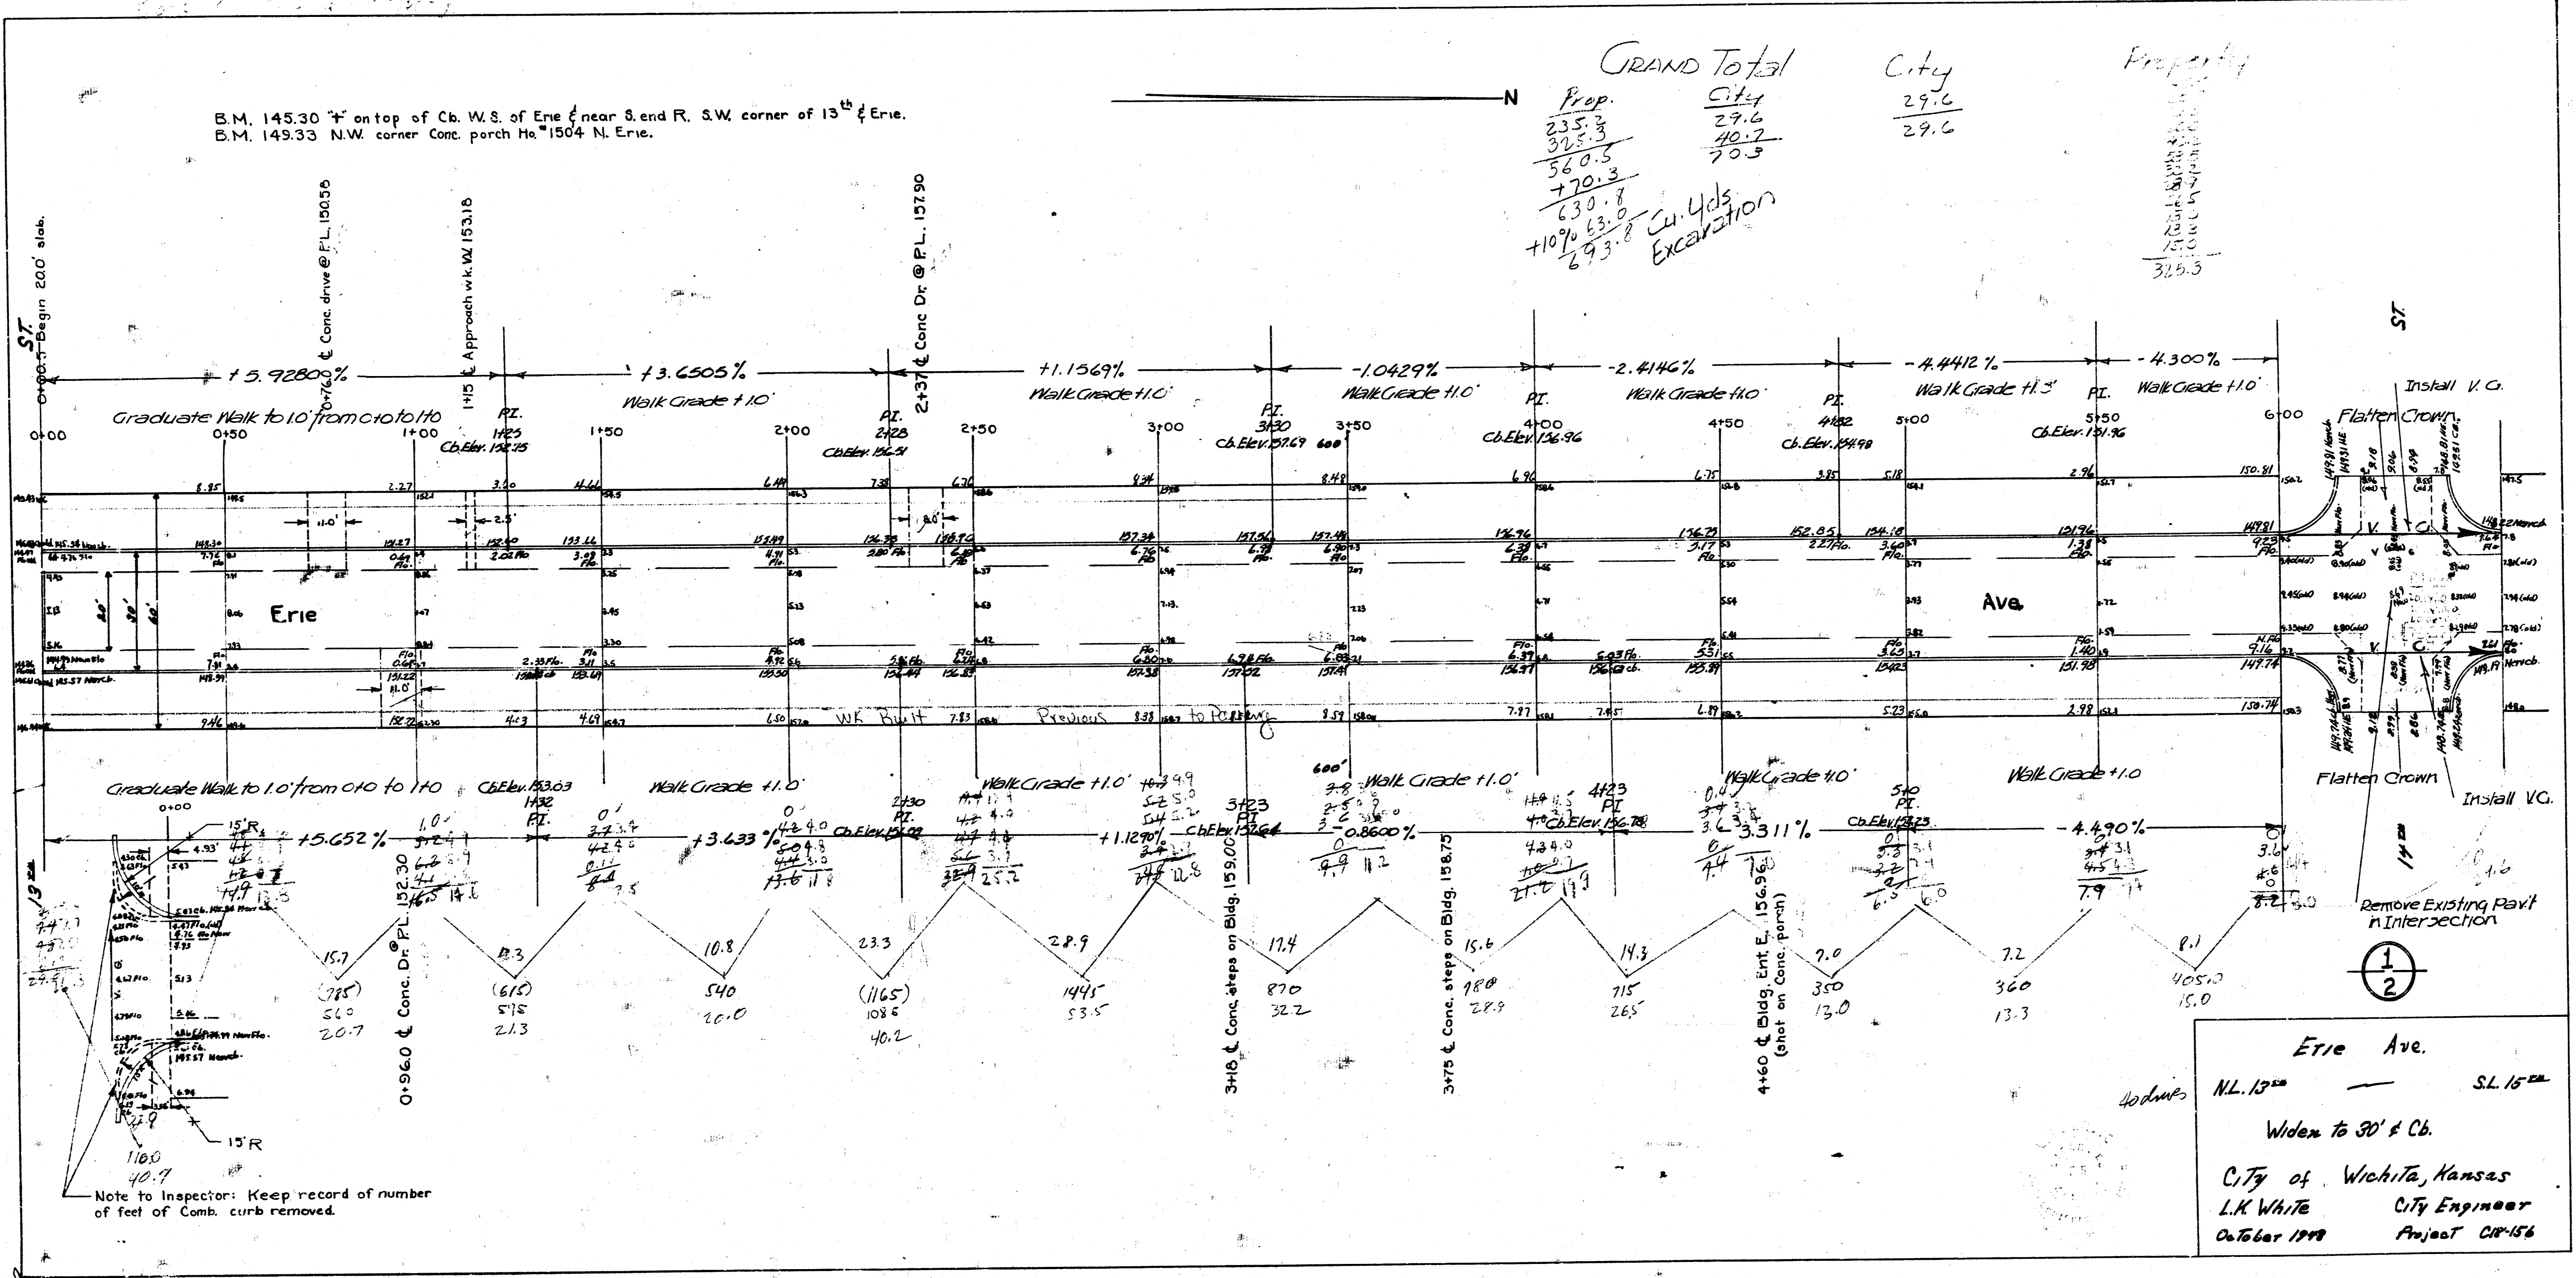

Erie Ave.
 N.L. 15th — S.L. 15th
 Width to 30' & Cb.
 City of Wichita, Kansas
 L.K. WHITE City Engineer
 October 1918 Project CR-156

