



MFG. 8

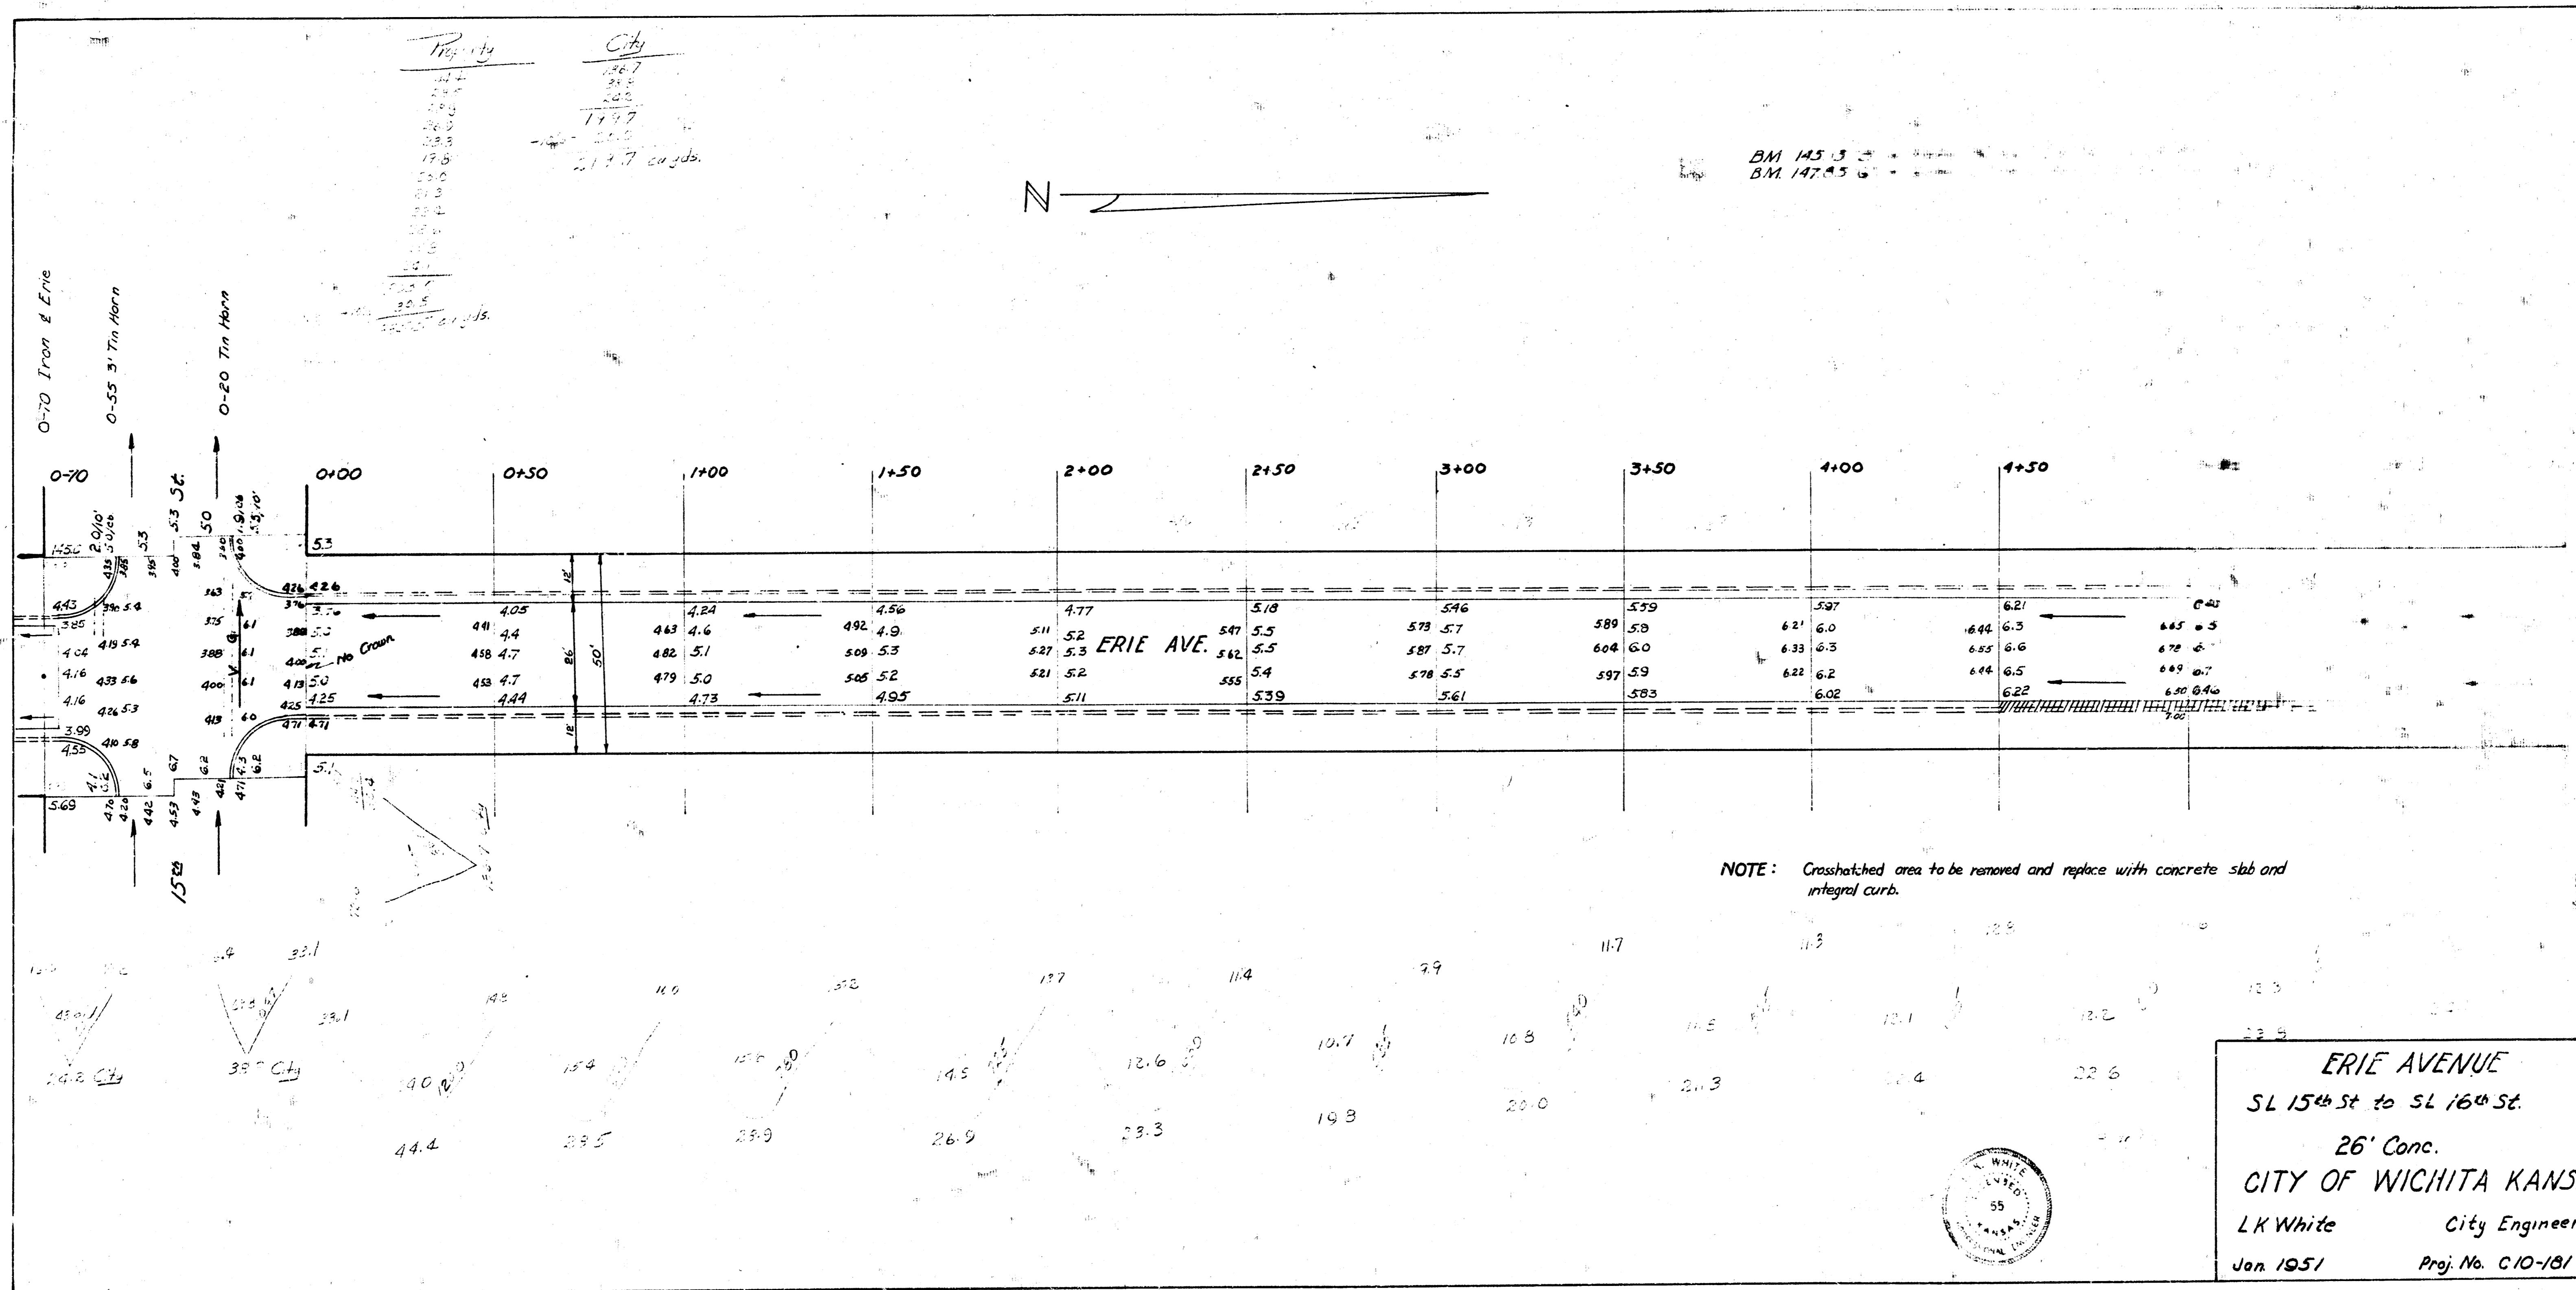


BM 145.13 "B" in Blake Bl. of Wk SW Cr. Erie + 15<sup>th</sup>

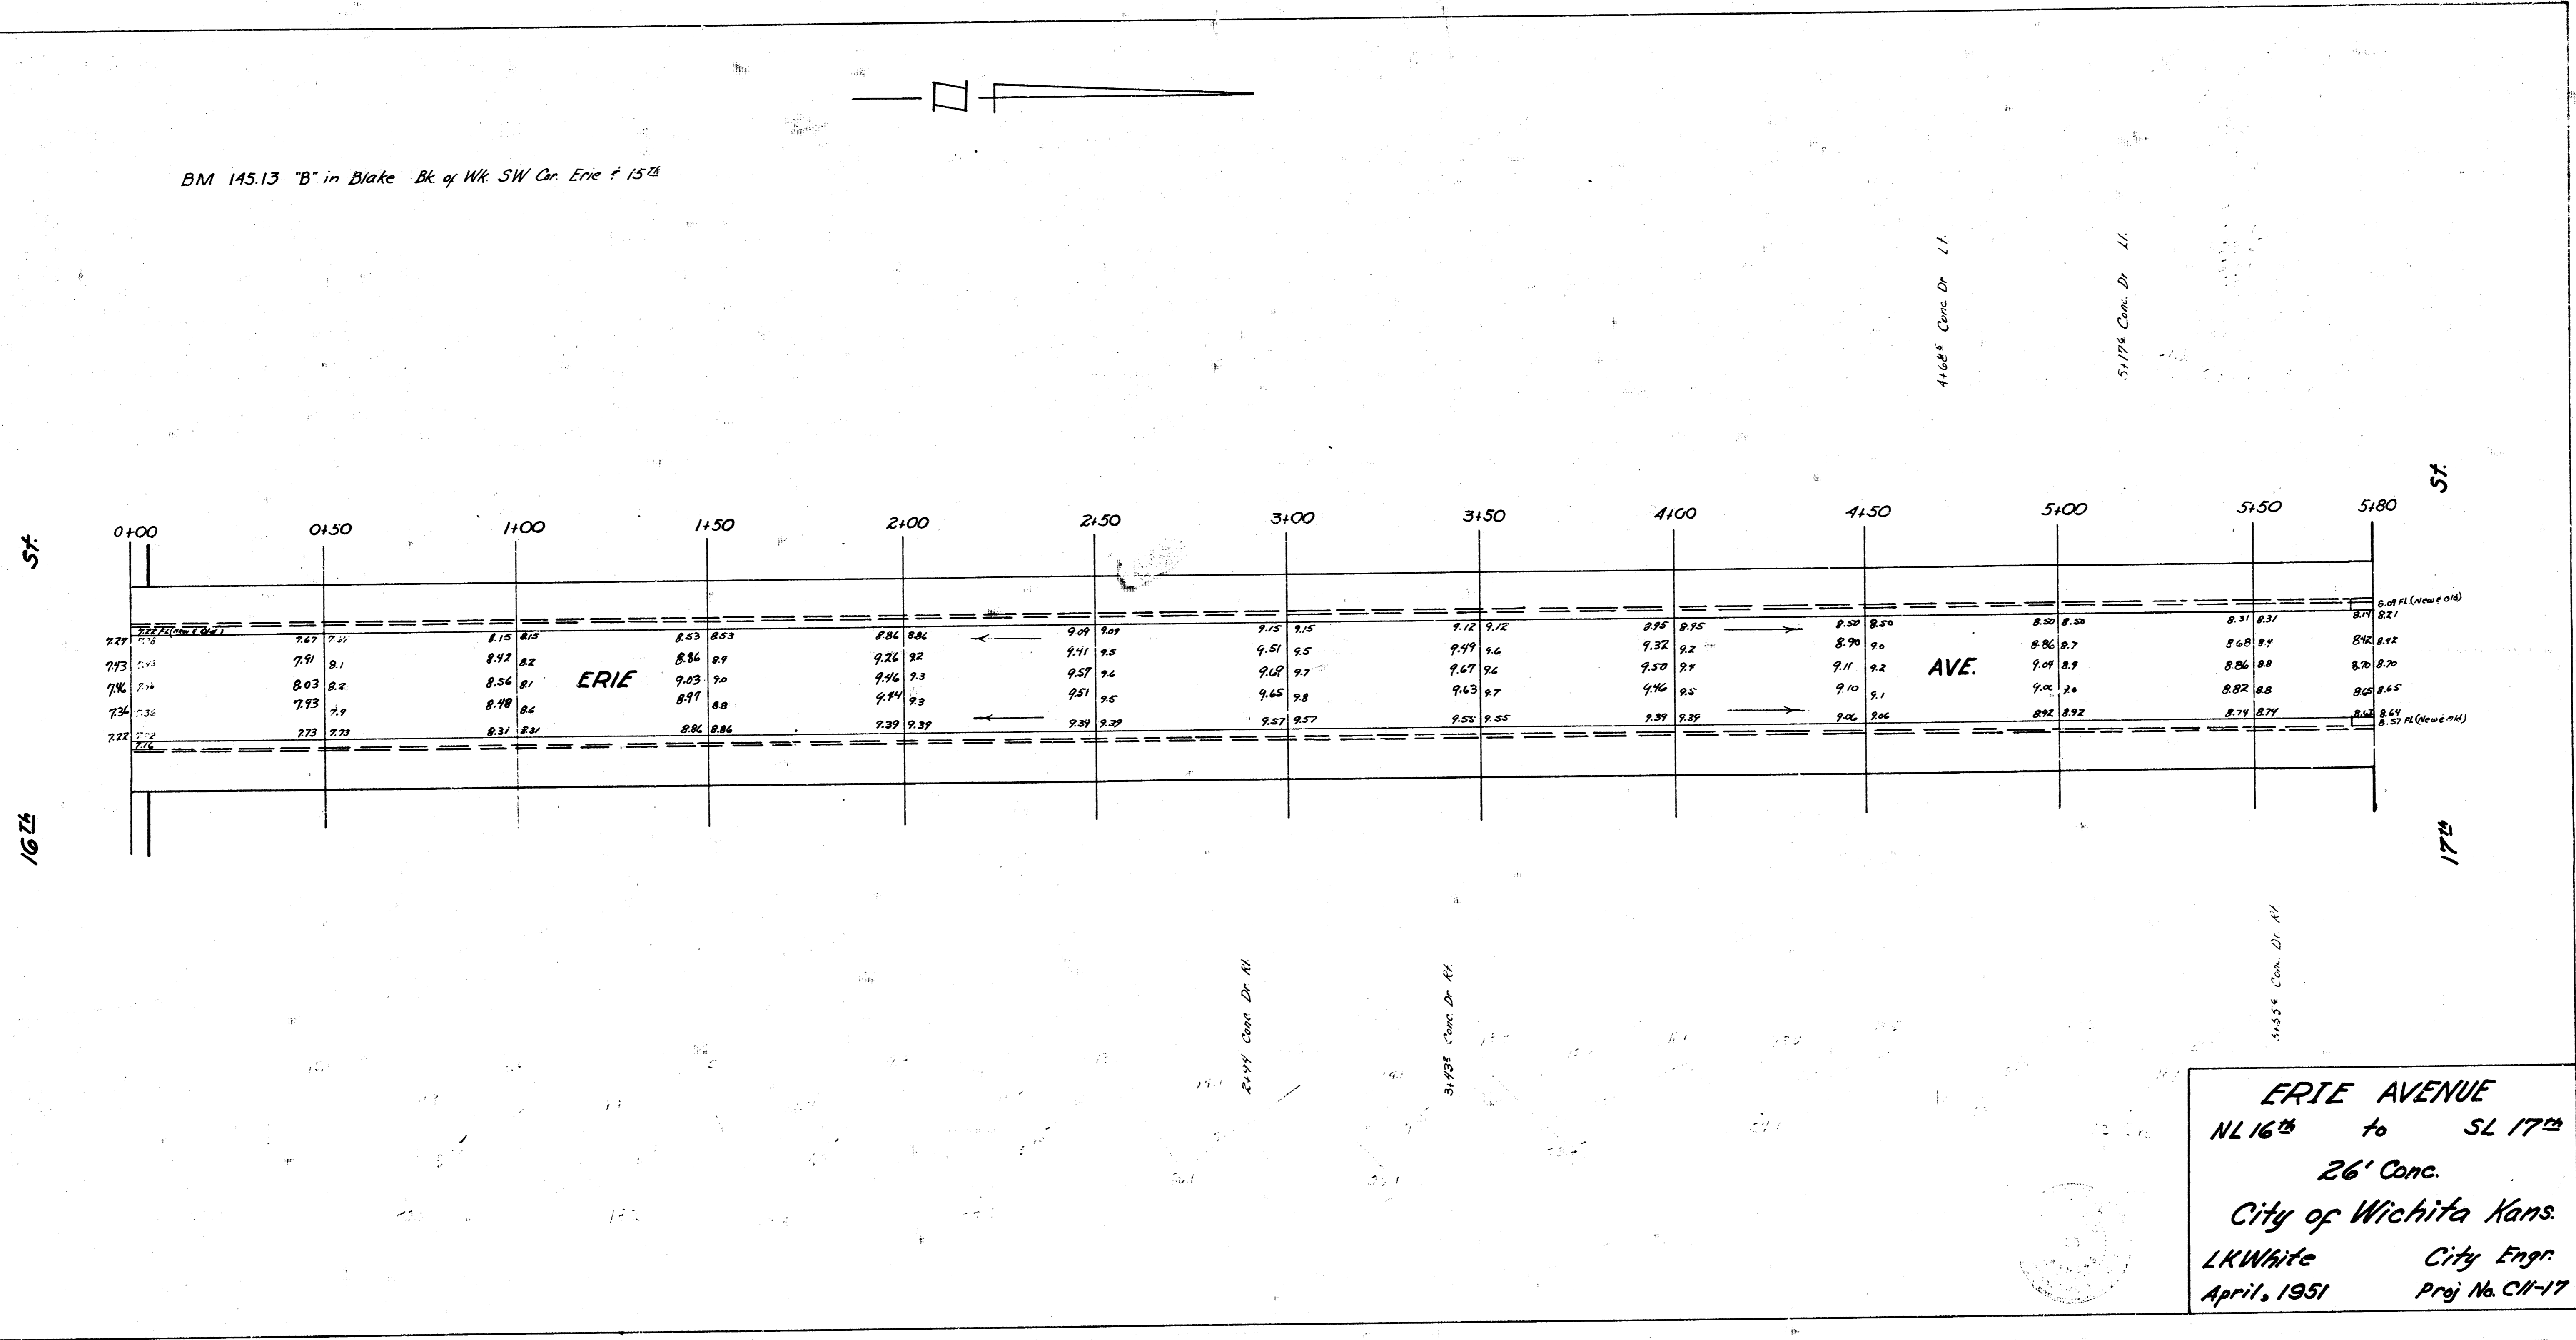


**ERIE AVENUE**  
 NL 16<sup>th</sup> to SL 17<sup>th</sup>  
 26' Conc.  
 City of Wichita Kans.  
 LK White City Engr.  
 April, 1951 Proj. No. CU-17

1941  
 ERIE AVE - NL 15<sup>TH</sup> TO SL 17<sup>TH</sup> ST  
 CB+GTR ONLY

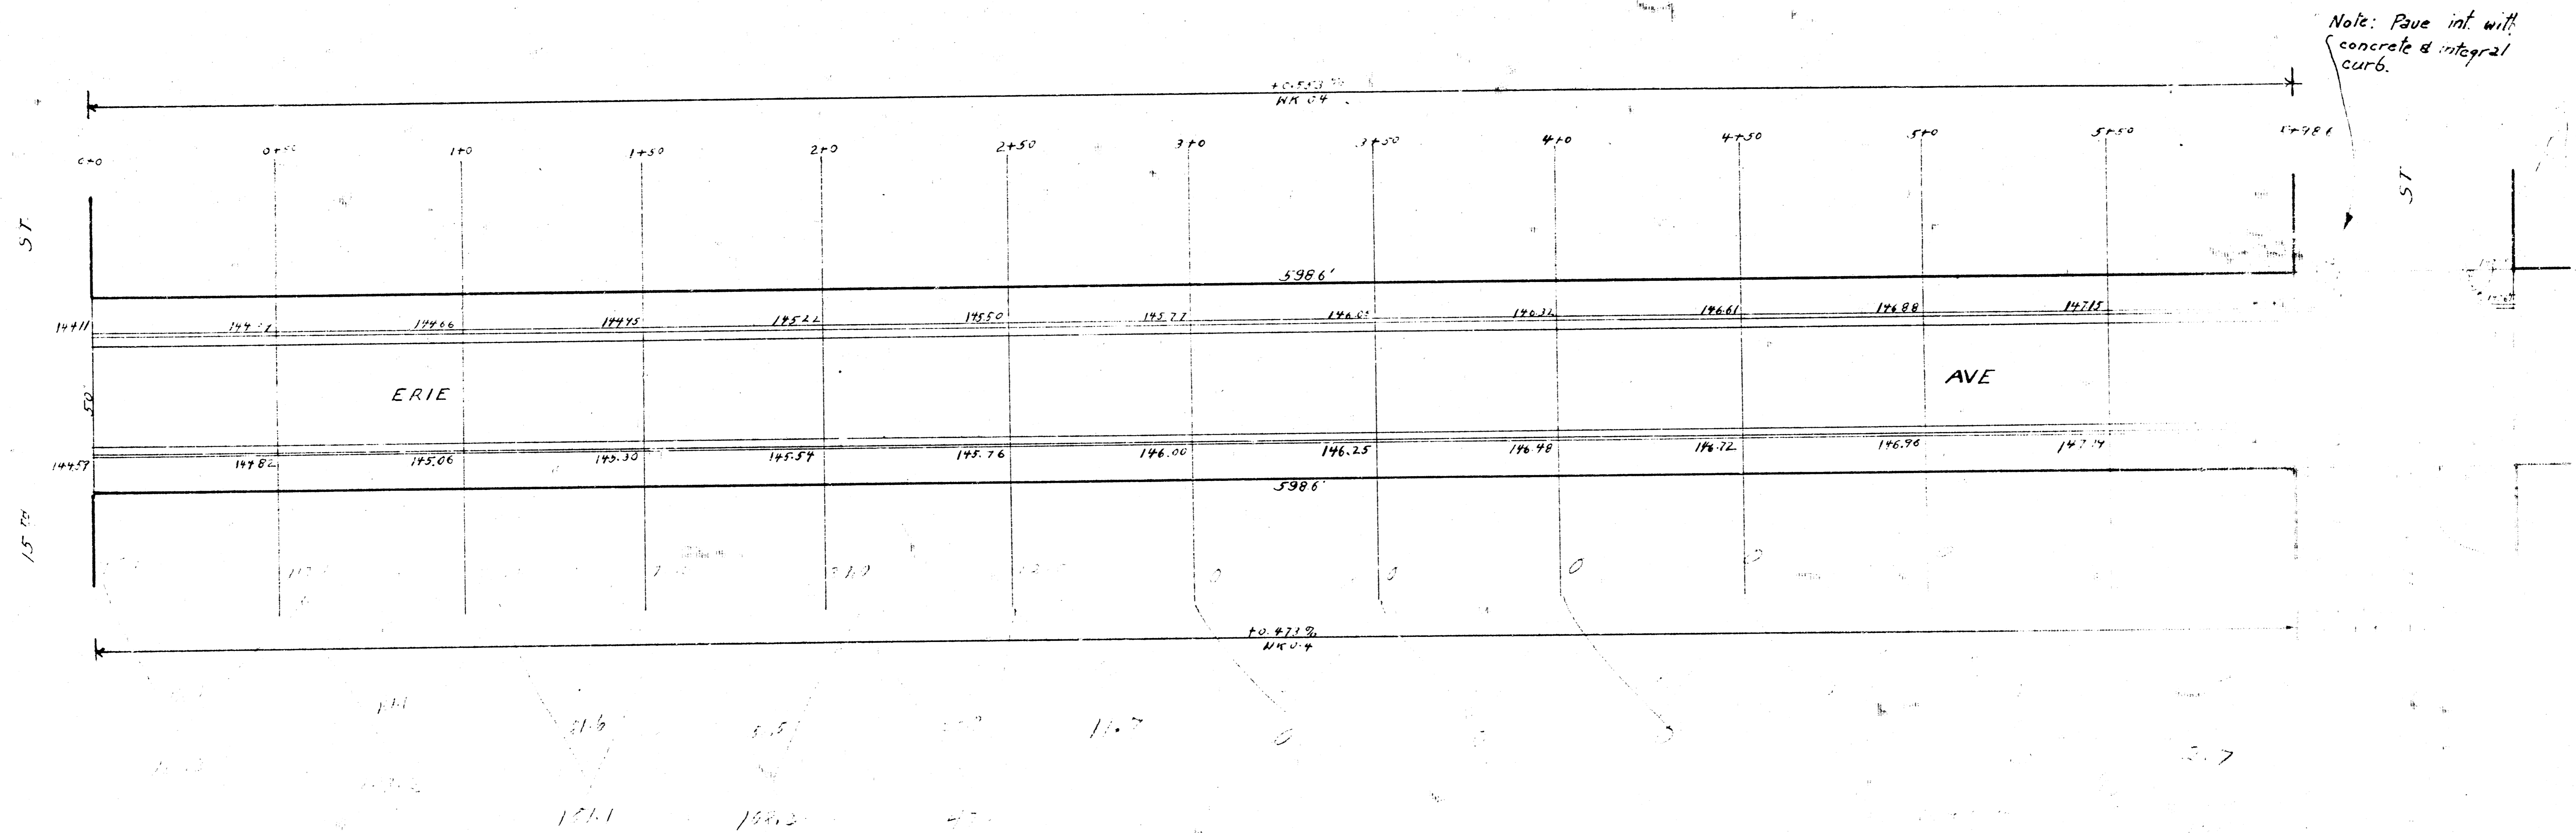

BM 14513 "B" IN BLAKE BK OF NR SW COR. ERIE + 15<sup>TH</sup>

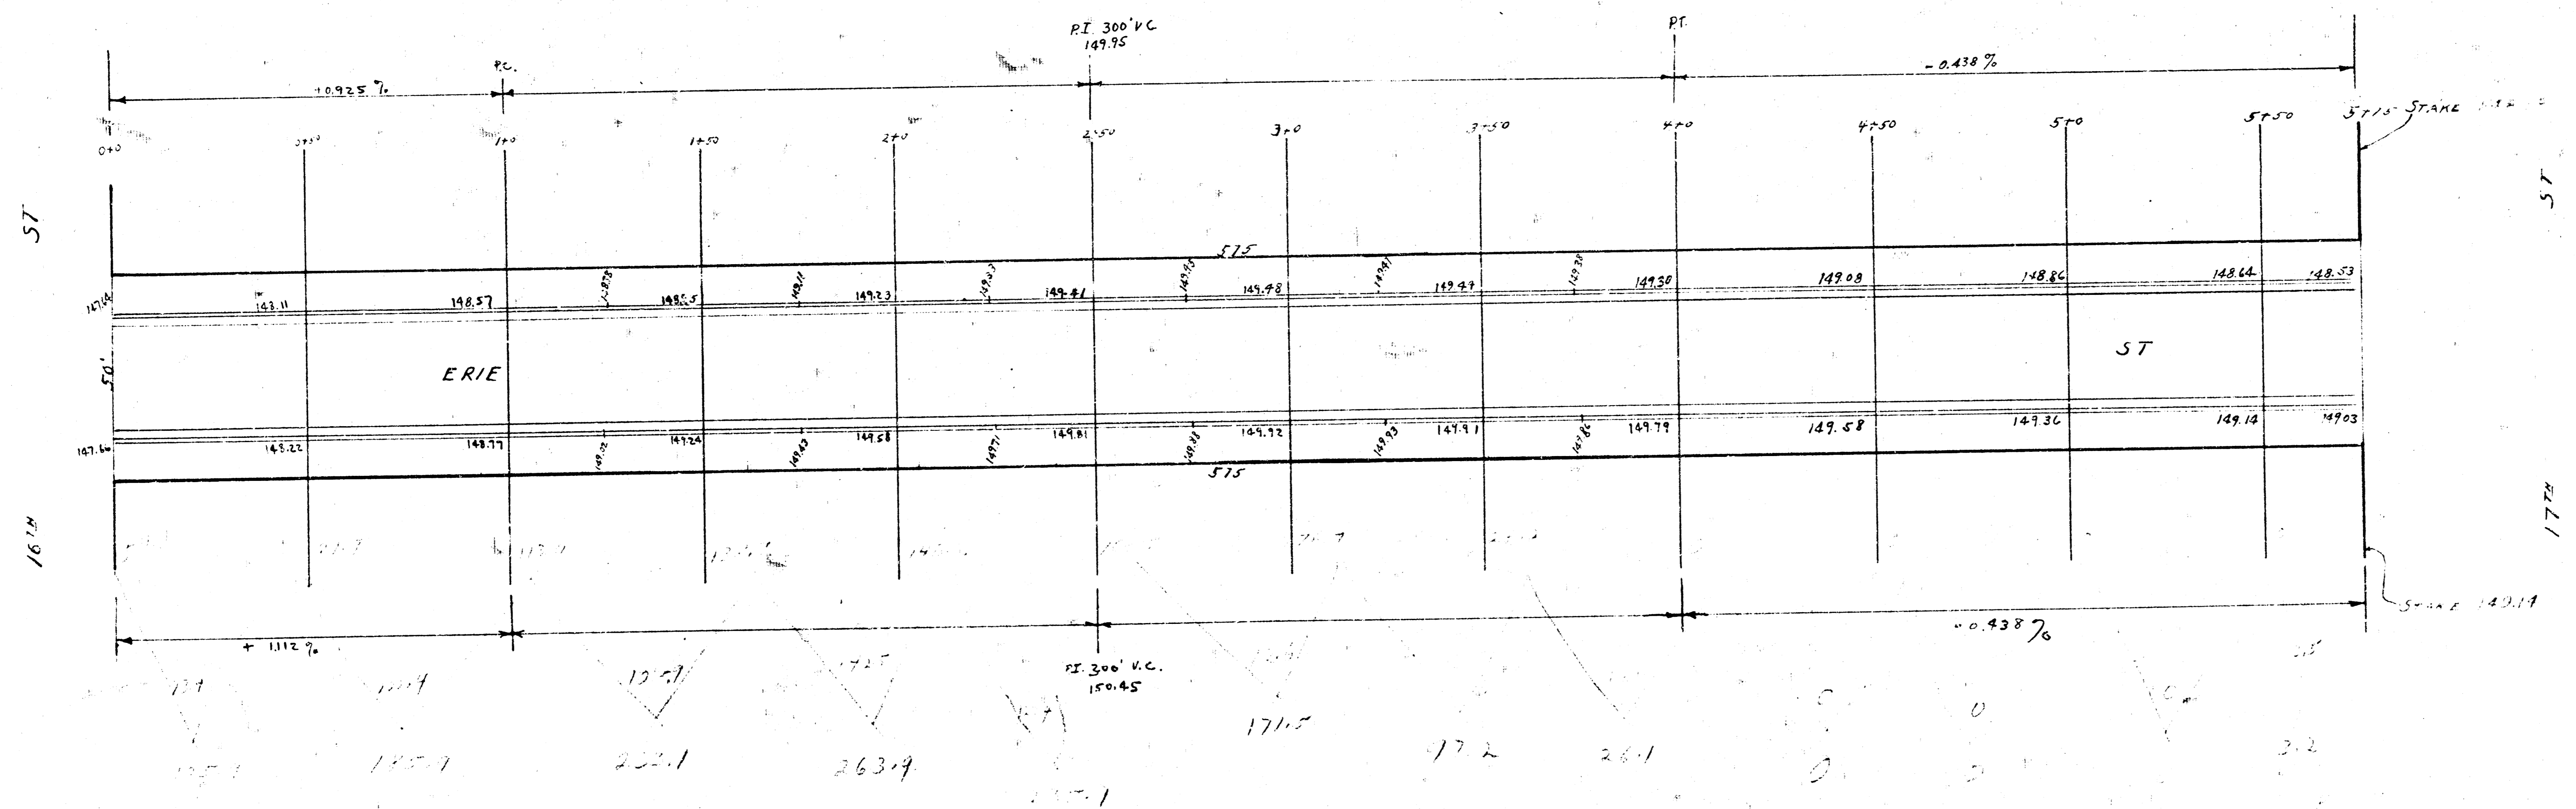

280 285 290  
 1160 (07)  
 400