
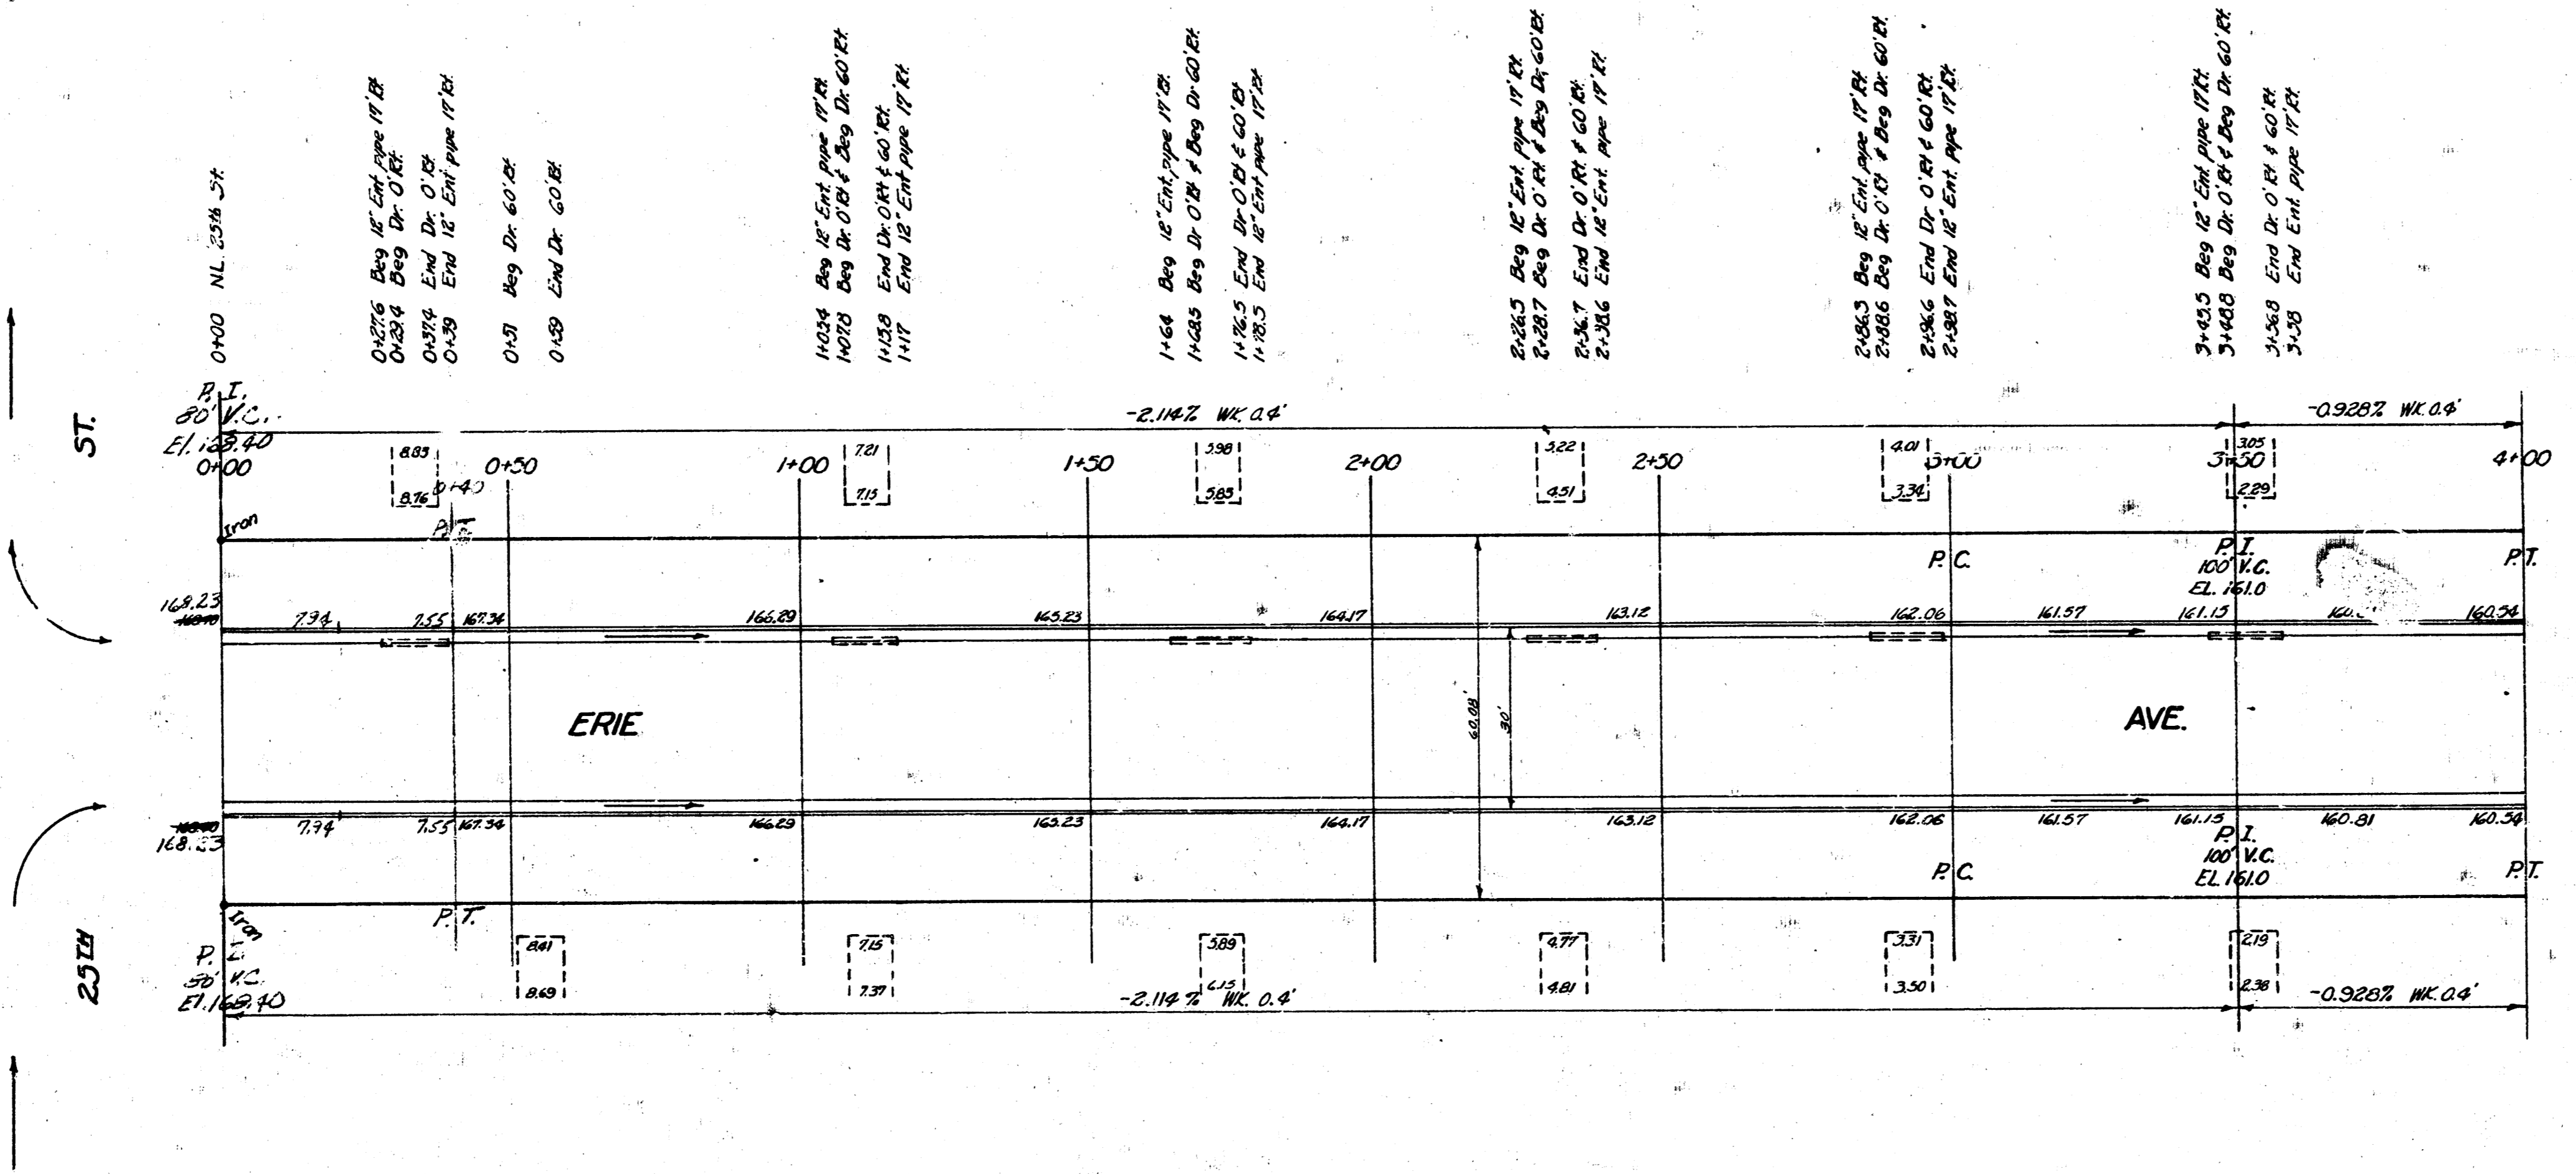



B.M. 167.39 'G' in Globe, & Park Ave, W. N. SW. cor. 25th & Lawrence
 B.M. 168.59 'G' in Globe, & Park Ave, W. S. S.E. cor. 25th & Erie
 B.M. 170.57 'S.E. cor. conc. park. No. 2425 Erie
 12.27 Stationing on W.R.

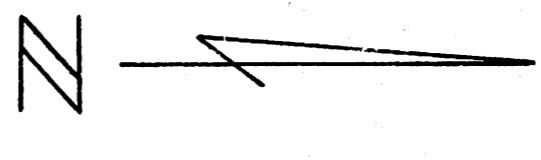

Surveyed by
 Checked by
 BK

NOTE
 FIELD ENGINEER & CONTRACTOR: All entrance pipes are to be disposed
 of in accordance with dirt checker's instructions.

Prop.		City	
Cut	Fill	Cut	Fill
1301.4	11.8	0	0
140.1	110.8	0	0
TOTAL 1453.5	TOTAL 122.6		

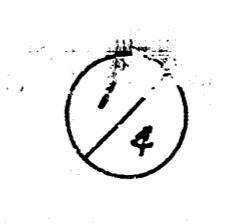

ERIE AVE
 NL 25TH TO SL 26TH
 26-2-30 AC.
 CITY OF WICHITA, KANSAS
 D.E. SMITH CITY ENGINEER
 MARCH 1954 PROJ. No. C13-213

