


PAVING PLAN 1943
 ERIE ST. - S.L. 21ST ST to NL. SHADYBROOK
 30' CONC. INT. CB.

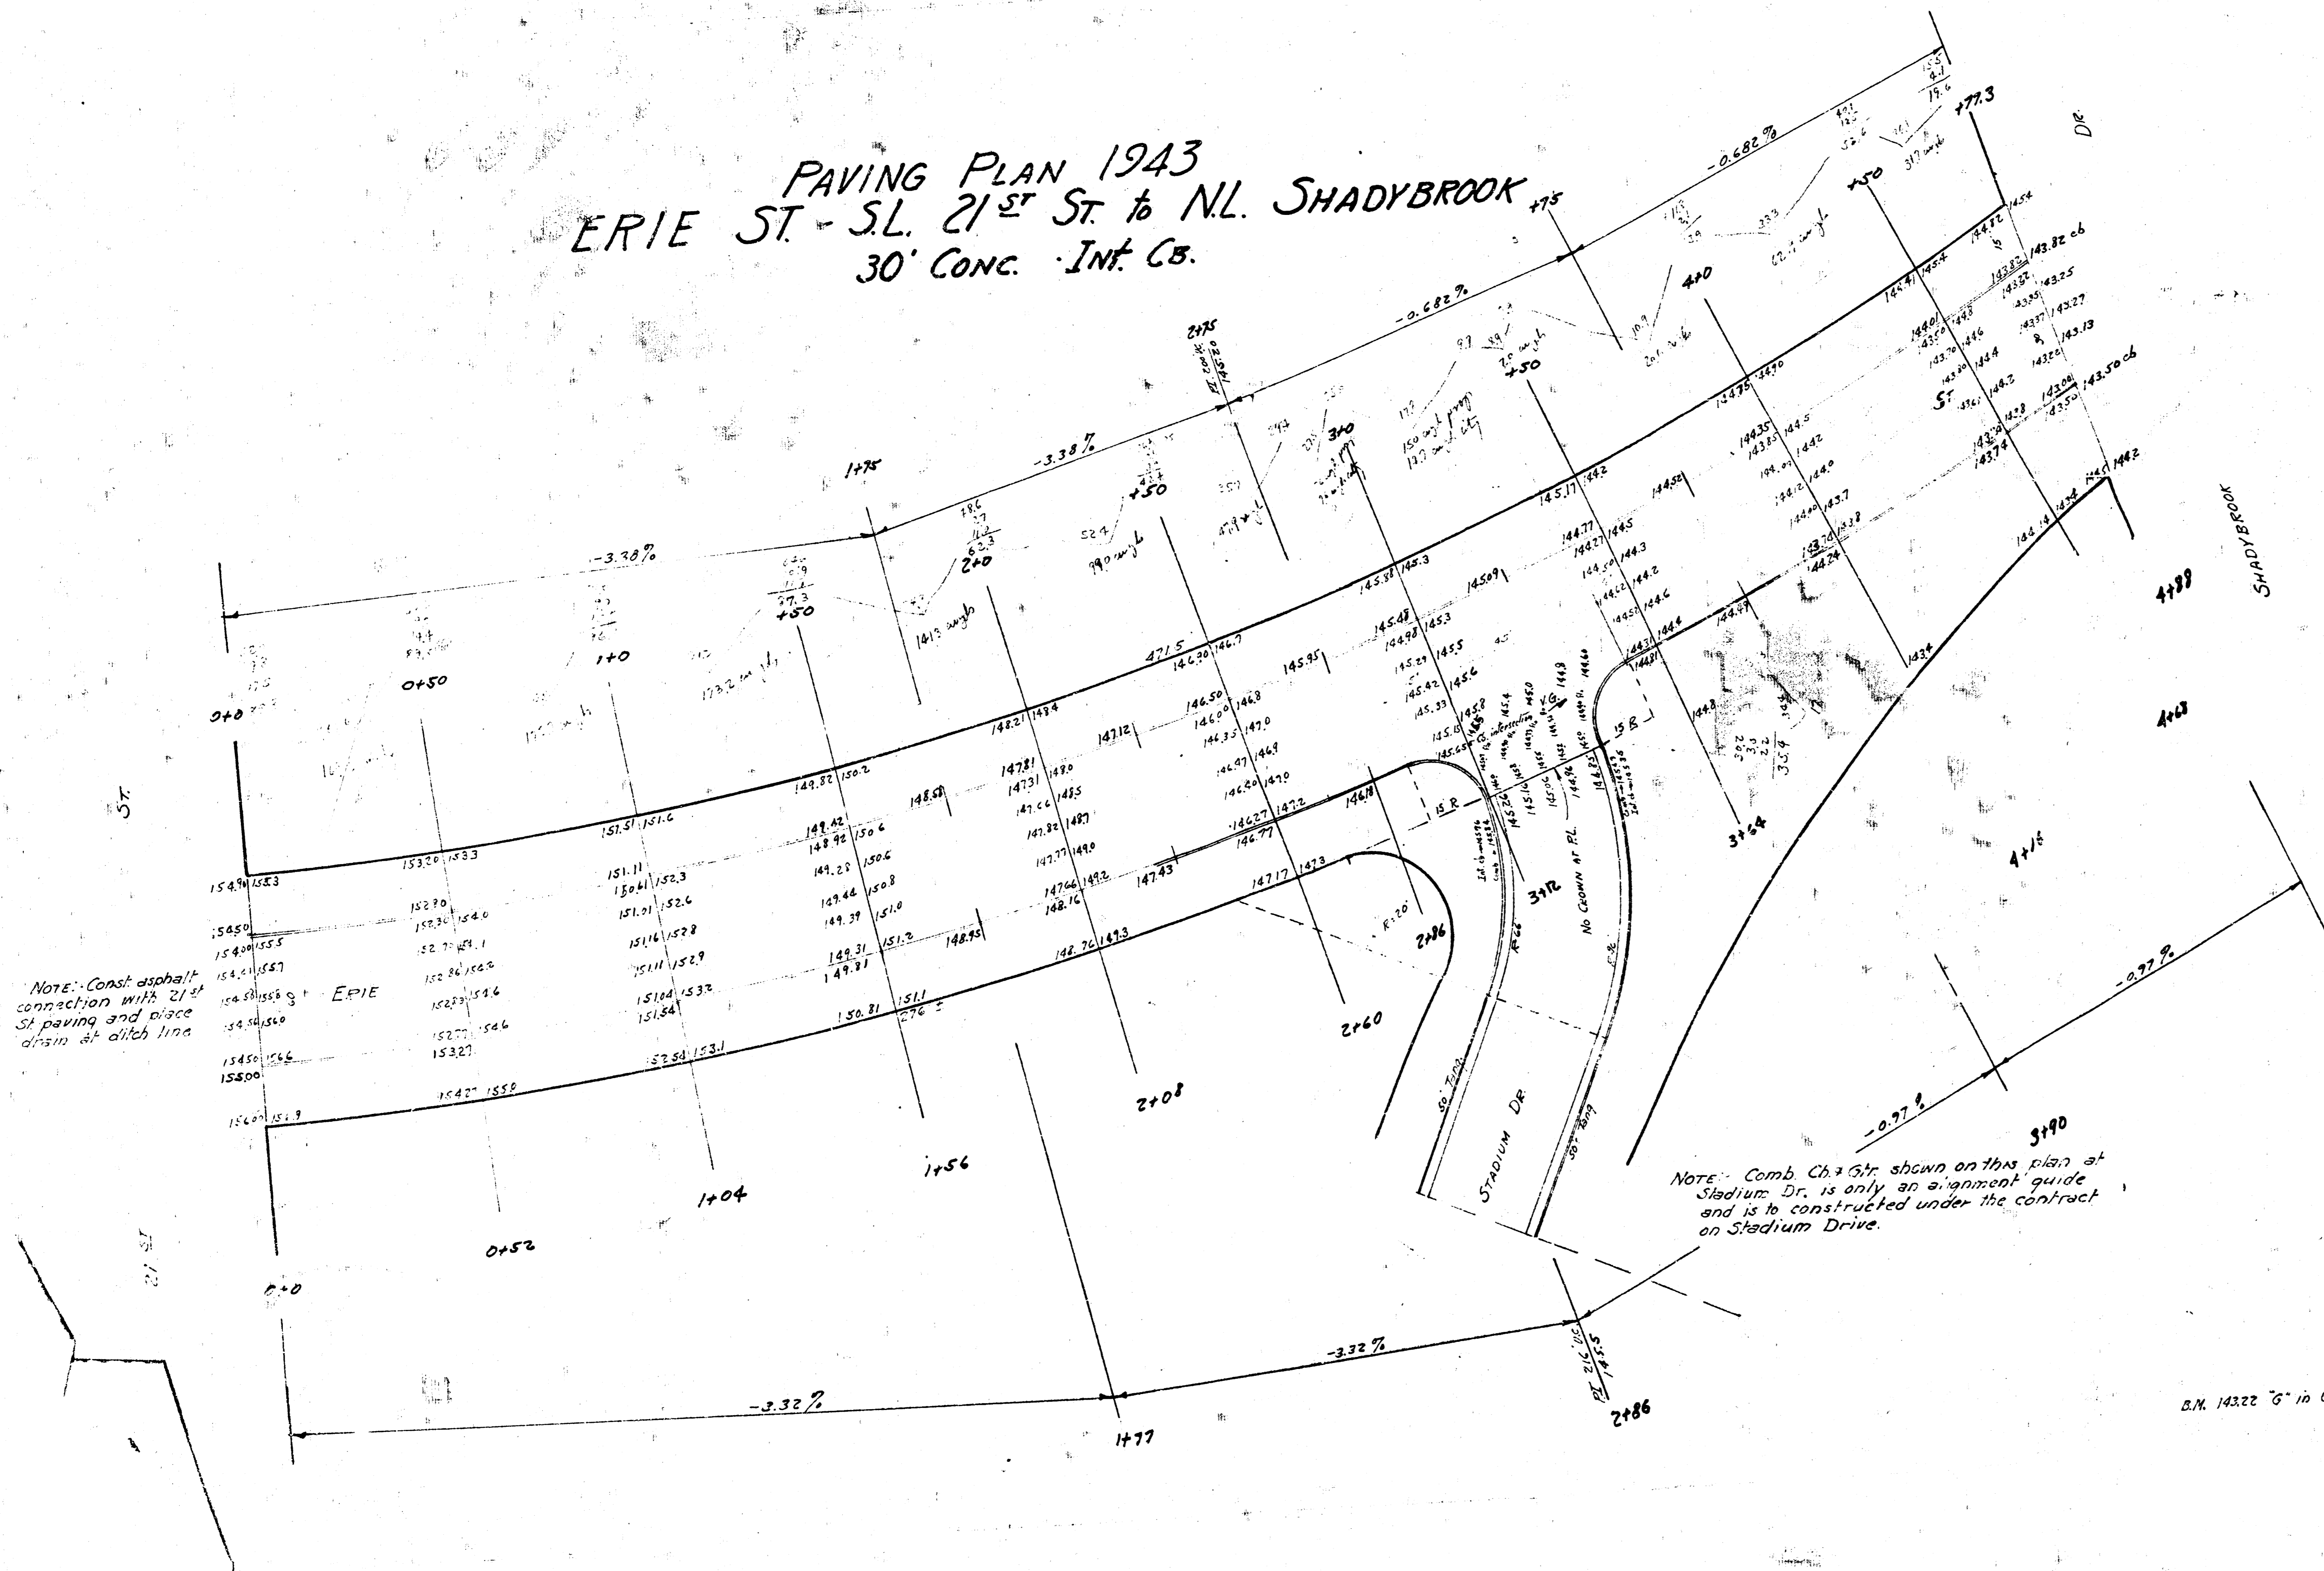

Per. 744 night
 1140 7 night

B.M. 14322 "G" in Globe on ch. N.L. Stadium Dr. & N.W. Shadybrook