



B.M. 3723 "E" in Kistler, E end Rd., NE. cor. Voltsie N. & Kin. - J.
 B.M. 3826 "M" in Mueller, Fire Hpt., NW cor. Kintad & Green N.
 B.M. 3818 "G" in Globe 3 and ch. E.S. Erie & N.L. Clark.
 Stationing on W.R.

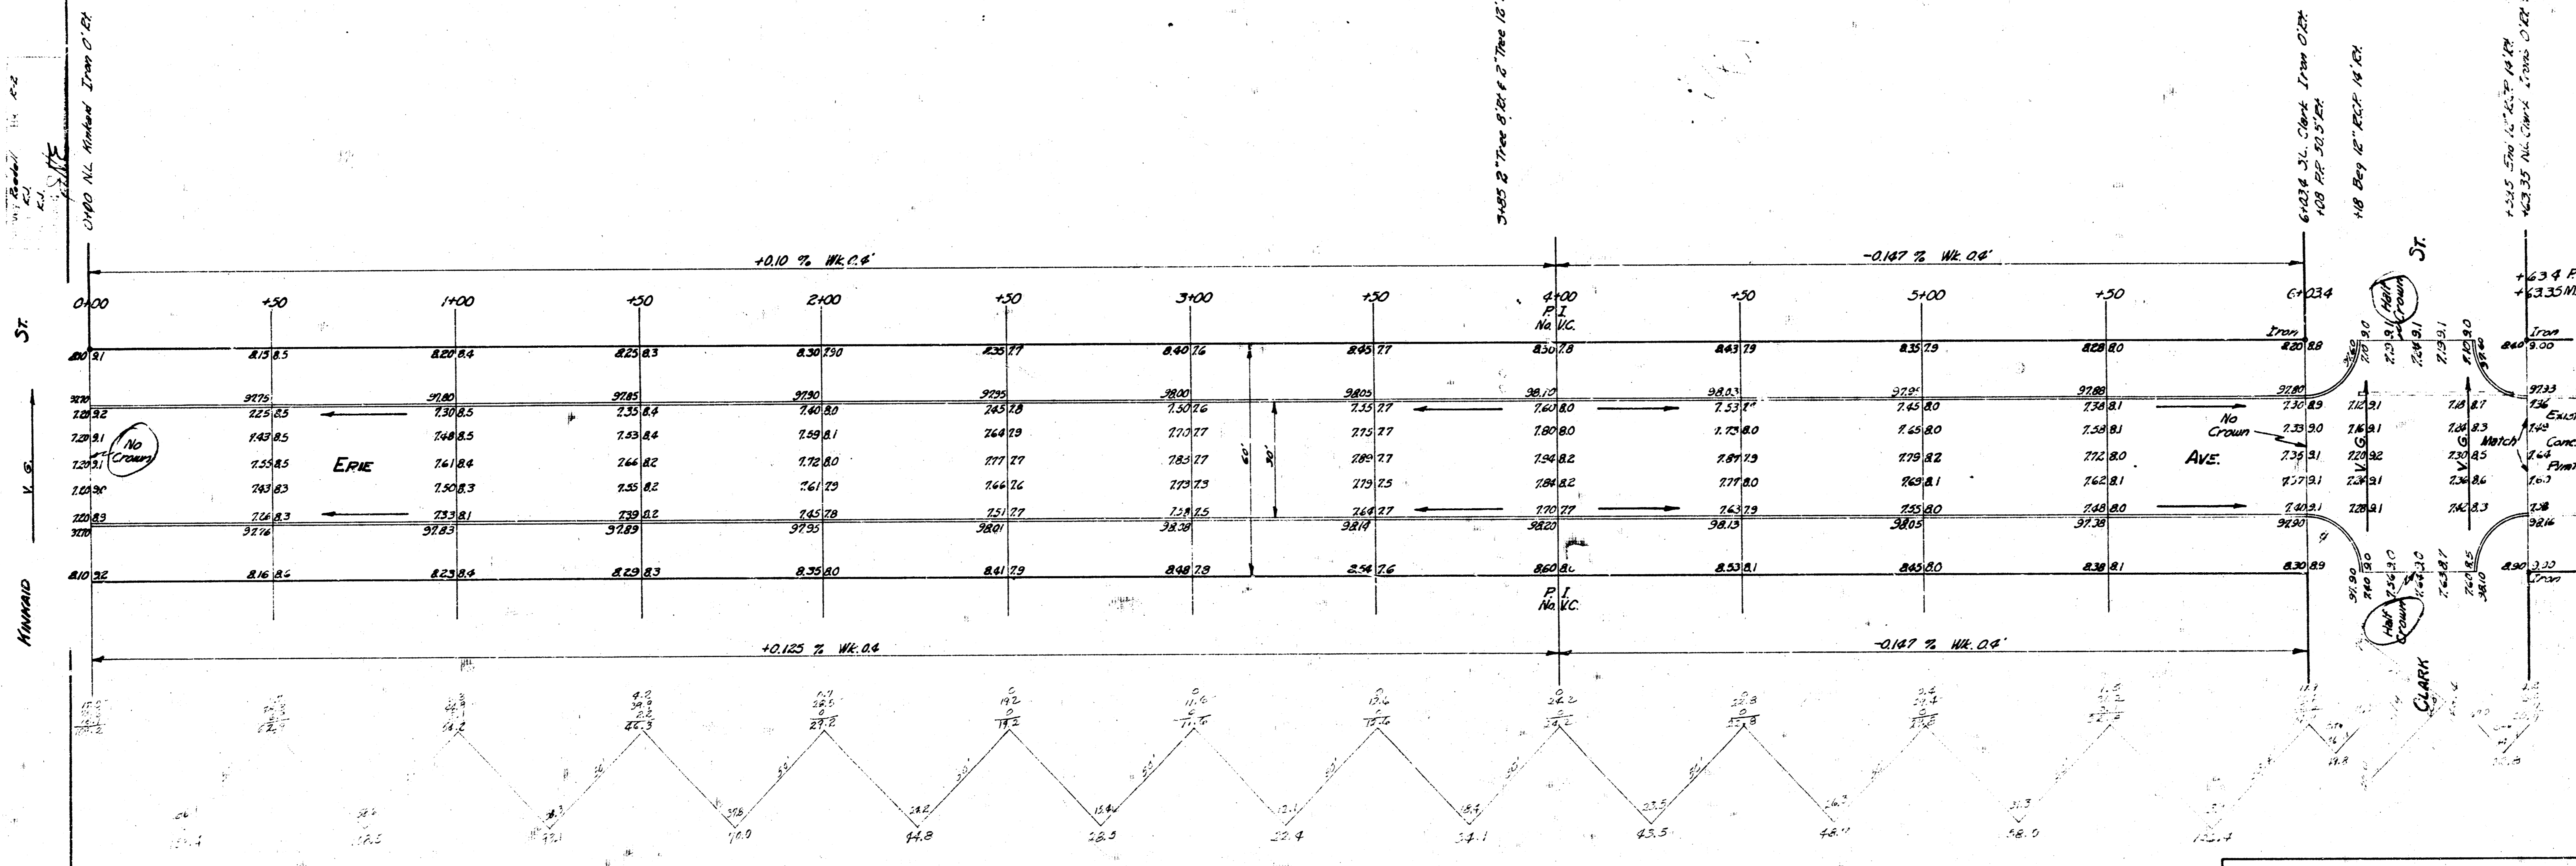

Stationing

111	112	113	114	115	116	117	118	119	120
32.1	32.1	32.1	32.1	32.1	32.1	32.1	32.1	32.1	32.1

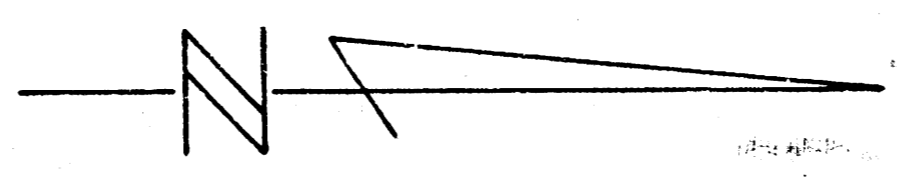

ERIE
 N.L. Minkard to N.L. Clark
 30' CONC. & CB.
 CITY OF WICHITA KANSAS
 B.E. SMITH CITY ENGINEER
 MAY 1934 PROJ. NO. C14-35