



1941
 ESTELLE AVE. - N.L. 15TH TO S.L. 17TH.
 CURB & GUTTER

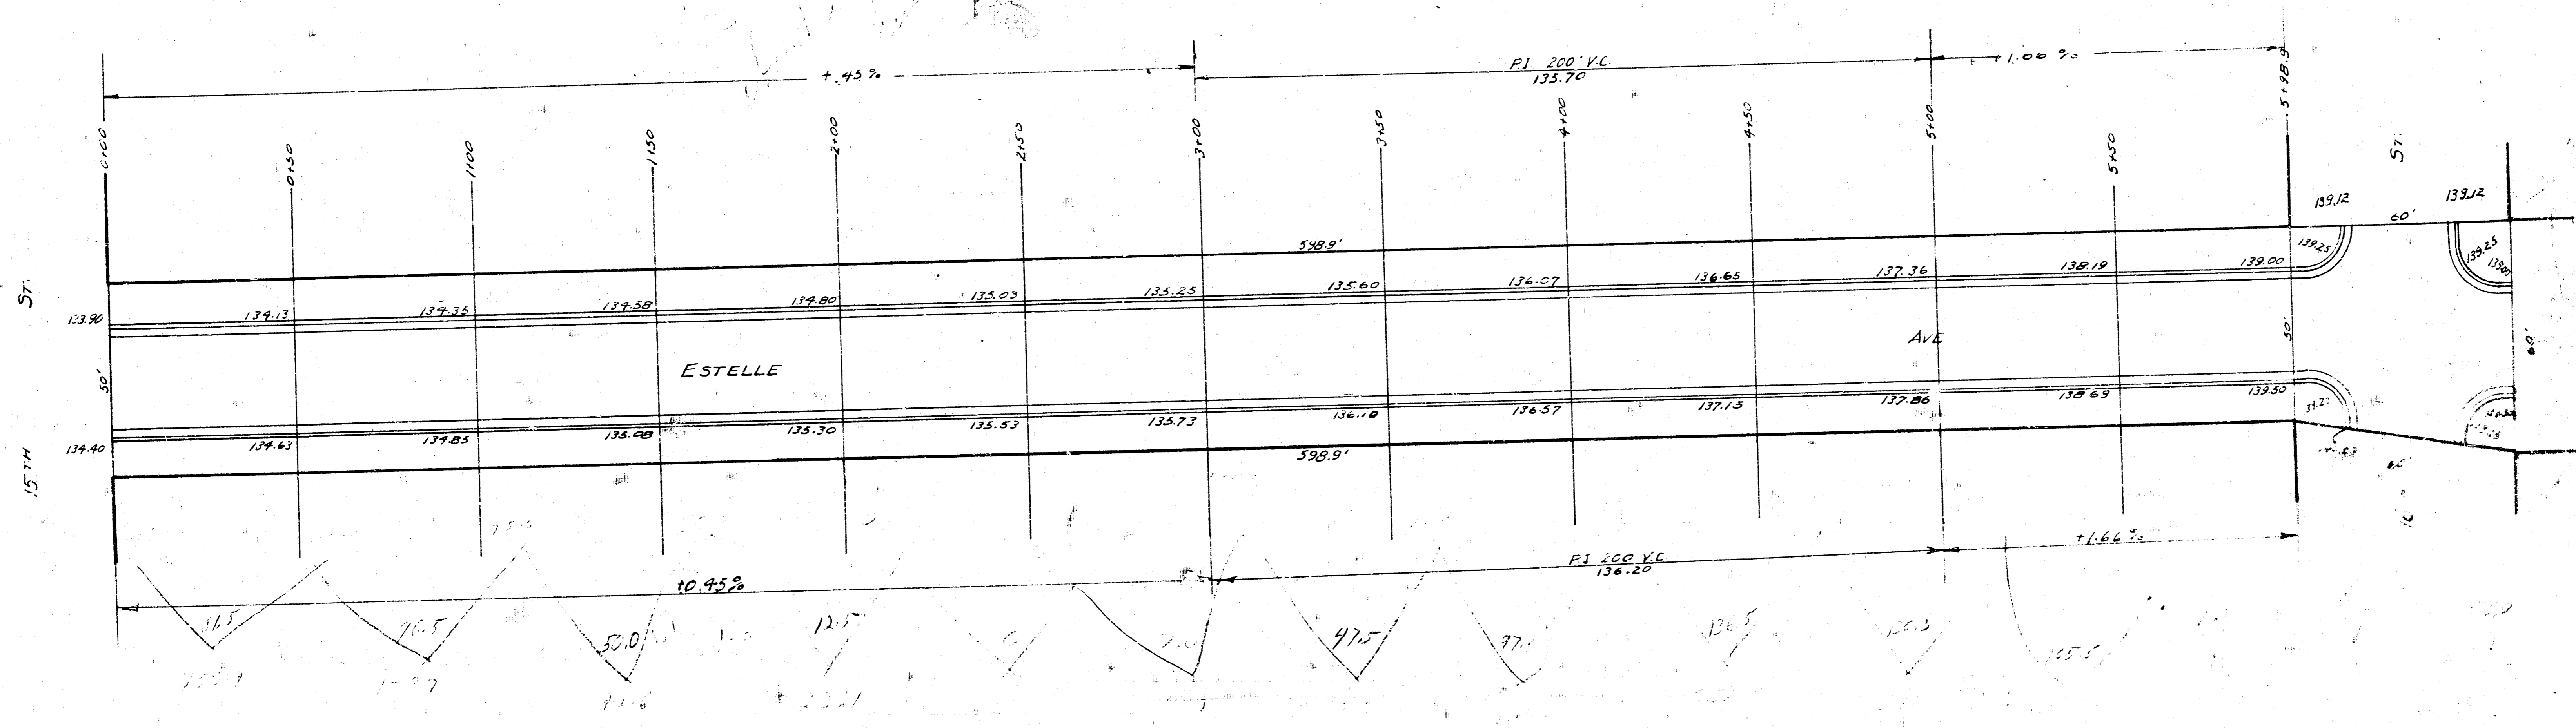

B.M. 134.23 Front of Wk. SW. Cor. 15TH & Estelle

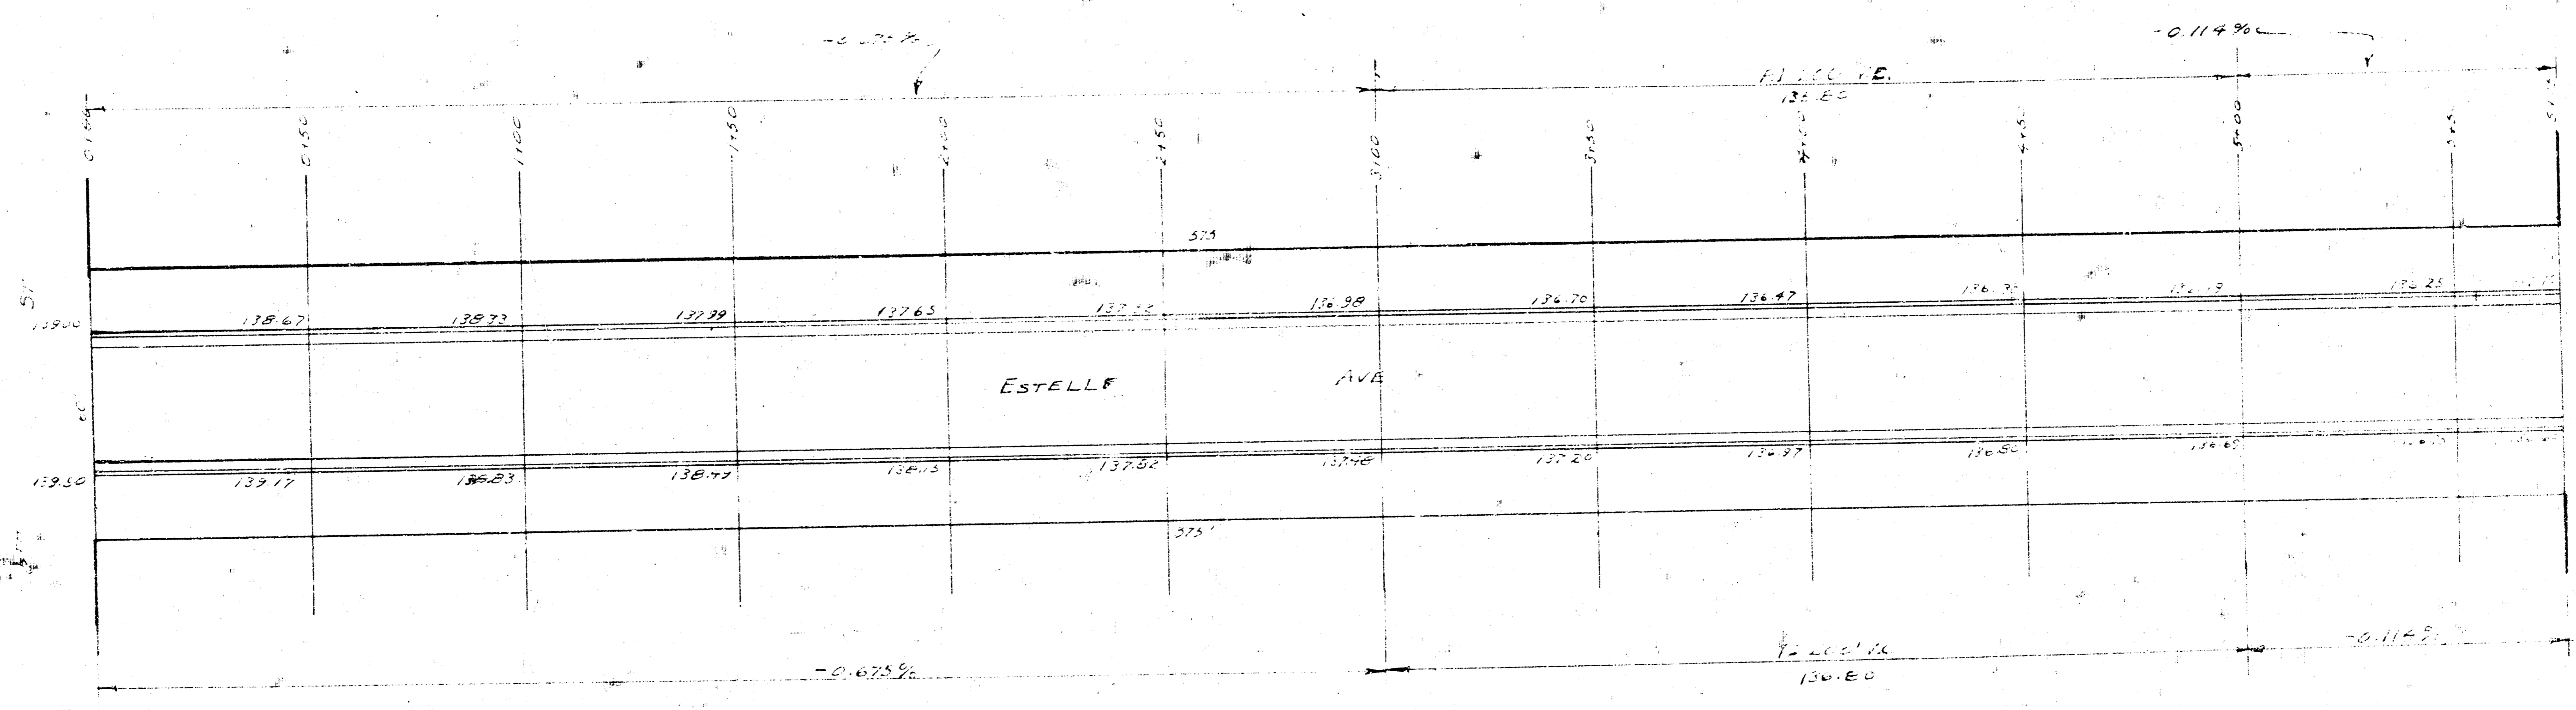

Note: Check Profile List on 115 with Field List

