



B.M. 33.475 3-W. car conc. porch House # 2320 S. Estelle
 B.M. 33.15 S.E. car conc. step House # 219 S. Volusia
 Stationing on N.W.

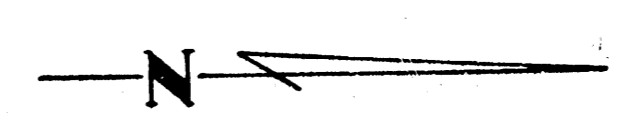

NOTE:
 BARRICADE TO BE ERRECTED AT SOUTH END
 OF ESTELLE BY STREET DIV. UPON COM-
 PLETION OF PAVING.

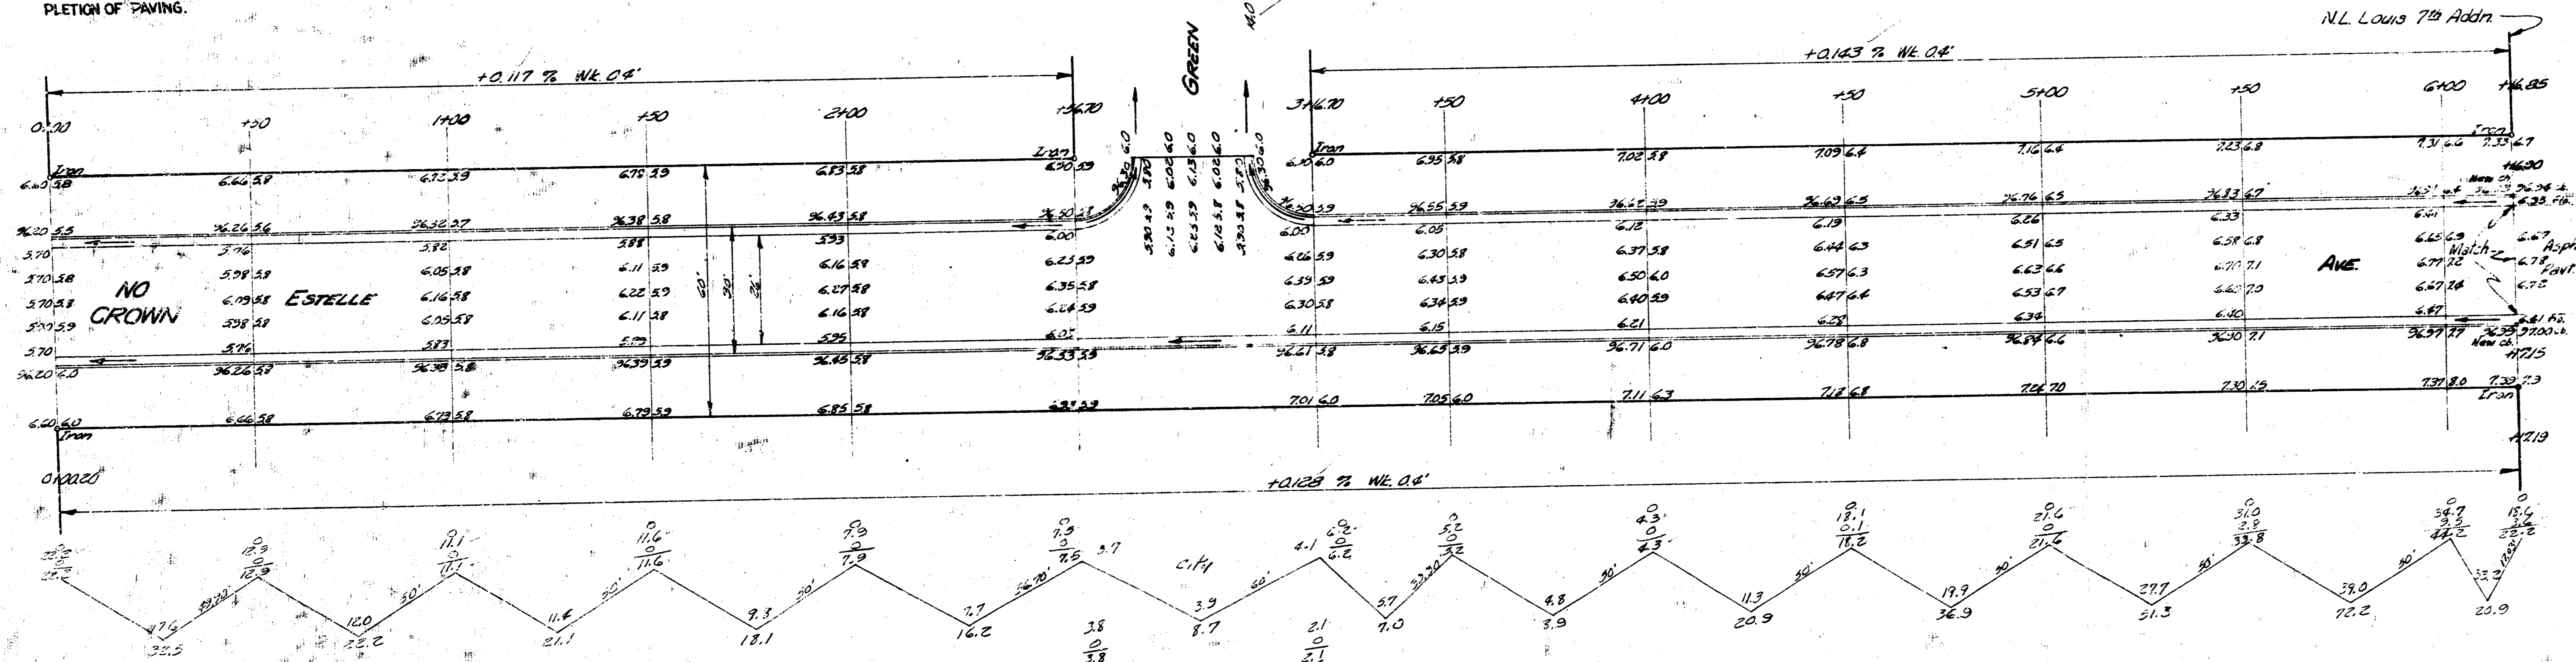

Excavation		Fill	
Prod	City	Prod	City
334.9	17.2	0	0
11%	33.5	11%	1.7
368.4 cu yds.		18.9 cu yds.	

ESTELLE
 N.L. Pannoe to N.L. Louis 7th Addn.
 26-2-30 A.C.
 CITY OF WICHITA KANSAS
 B. E. SMITH CITY ENGINEER
 MAR. 1955 PROJ. No. C15-17

