



BM 9906 'M' in Mueller fire Plug NW cor. Stafford & Grove  
 BM 10013 SW cor. conc. porch. H<sup>o</sup> 2226 S. Estelle.

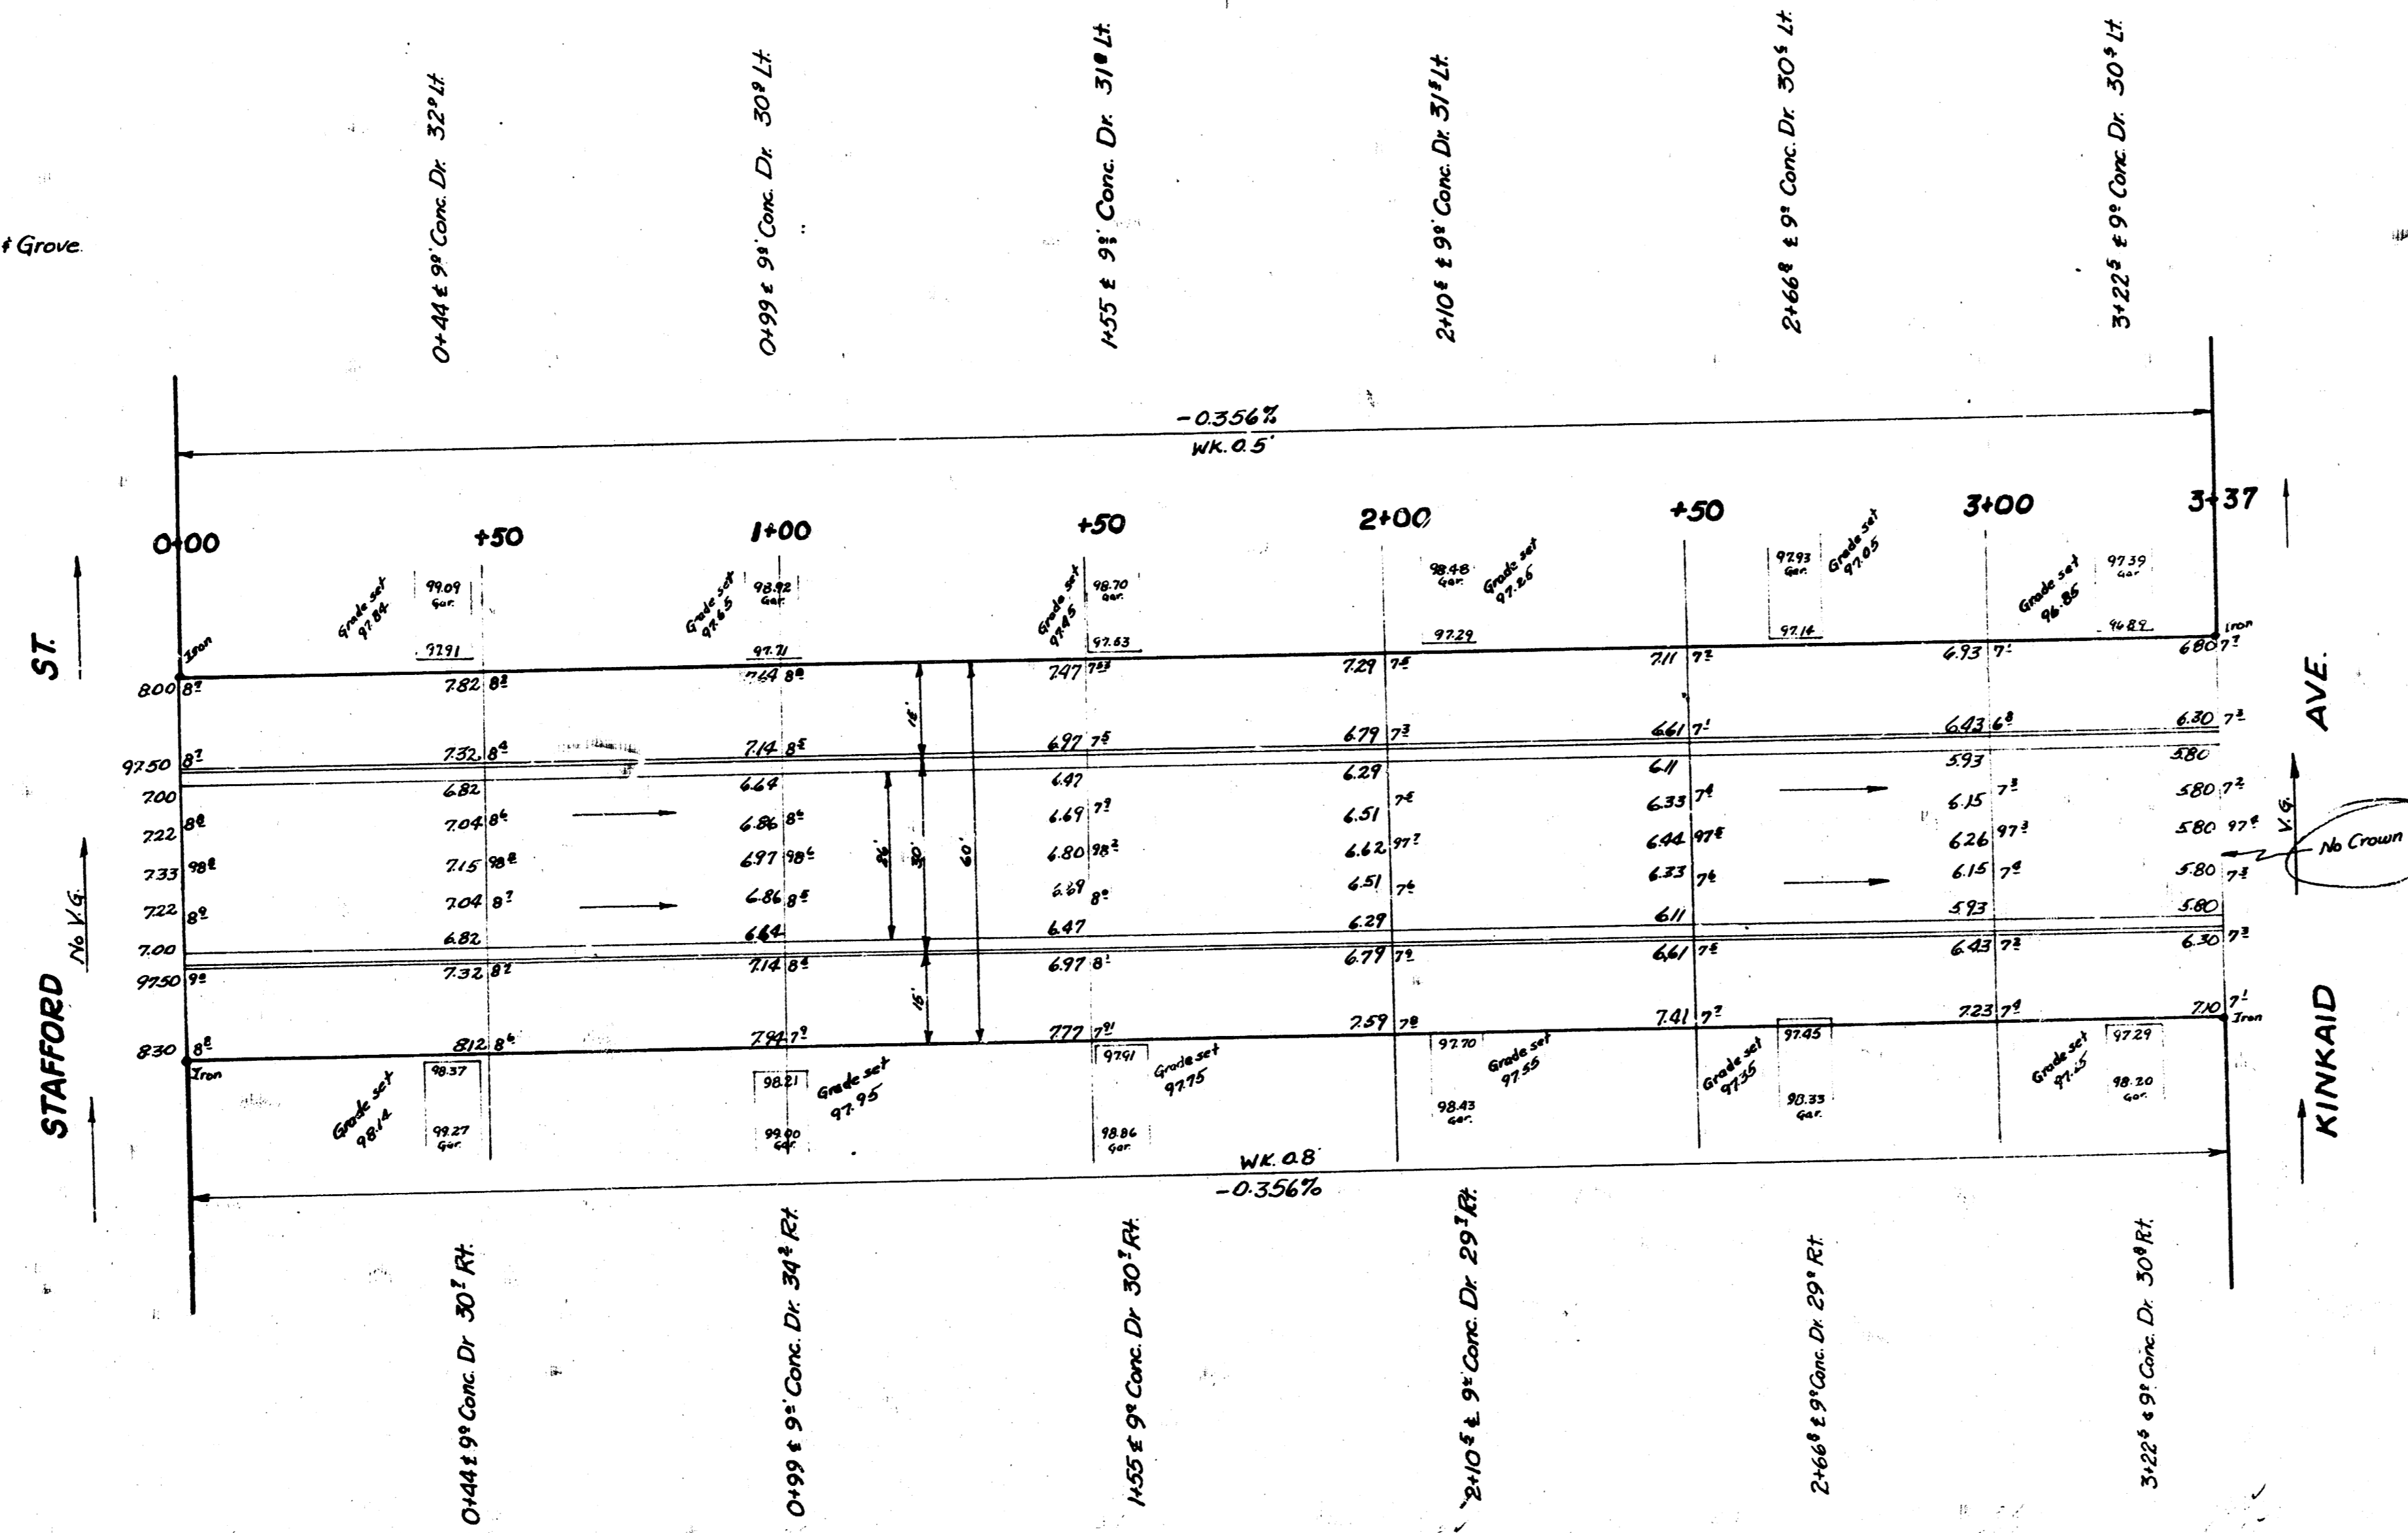

Survey Grade  
 Utility  
 Finish  
 City Street

**ESTELLE AVE**  
 NL Stafford St. to SL Kinkaid Ave  
 26'-2'-30 AC.  
**CITY OF WICHITA, KANSAS**  
 B.E. Smith City Engineer  
 Jan. 1953 Proj. No. C-12-248

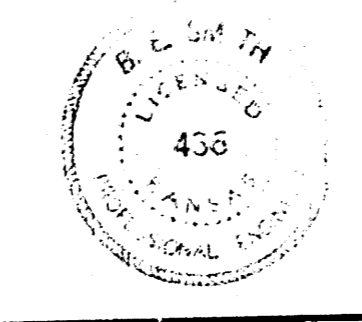

Scale - 1/2" = 1'-0"