


PAVING PLAN 1943
ESTELLE AVE. - S.L. SHADYBROOK LN. to S.L. SHADYBROOK ADD^N
Comb. Cb. & Gtr. (only)

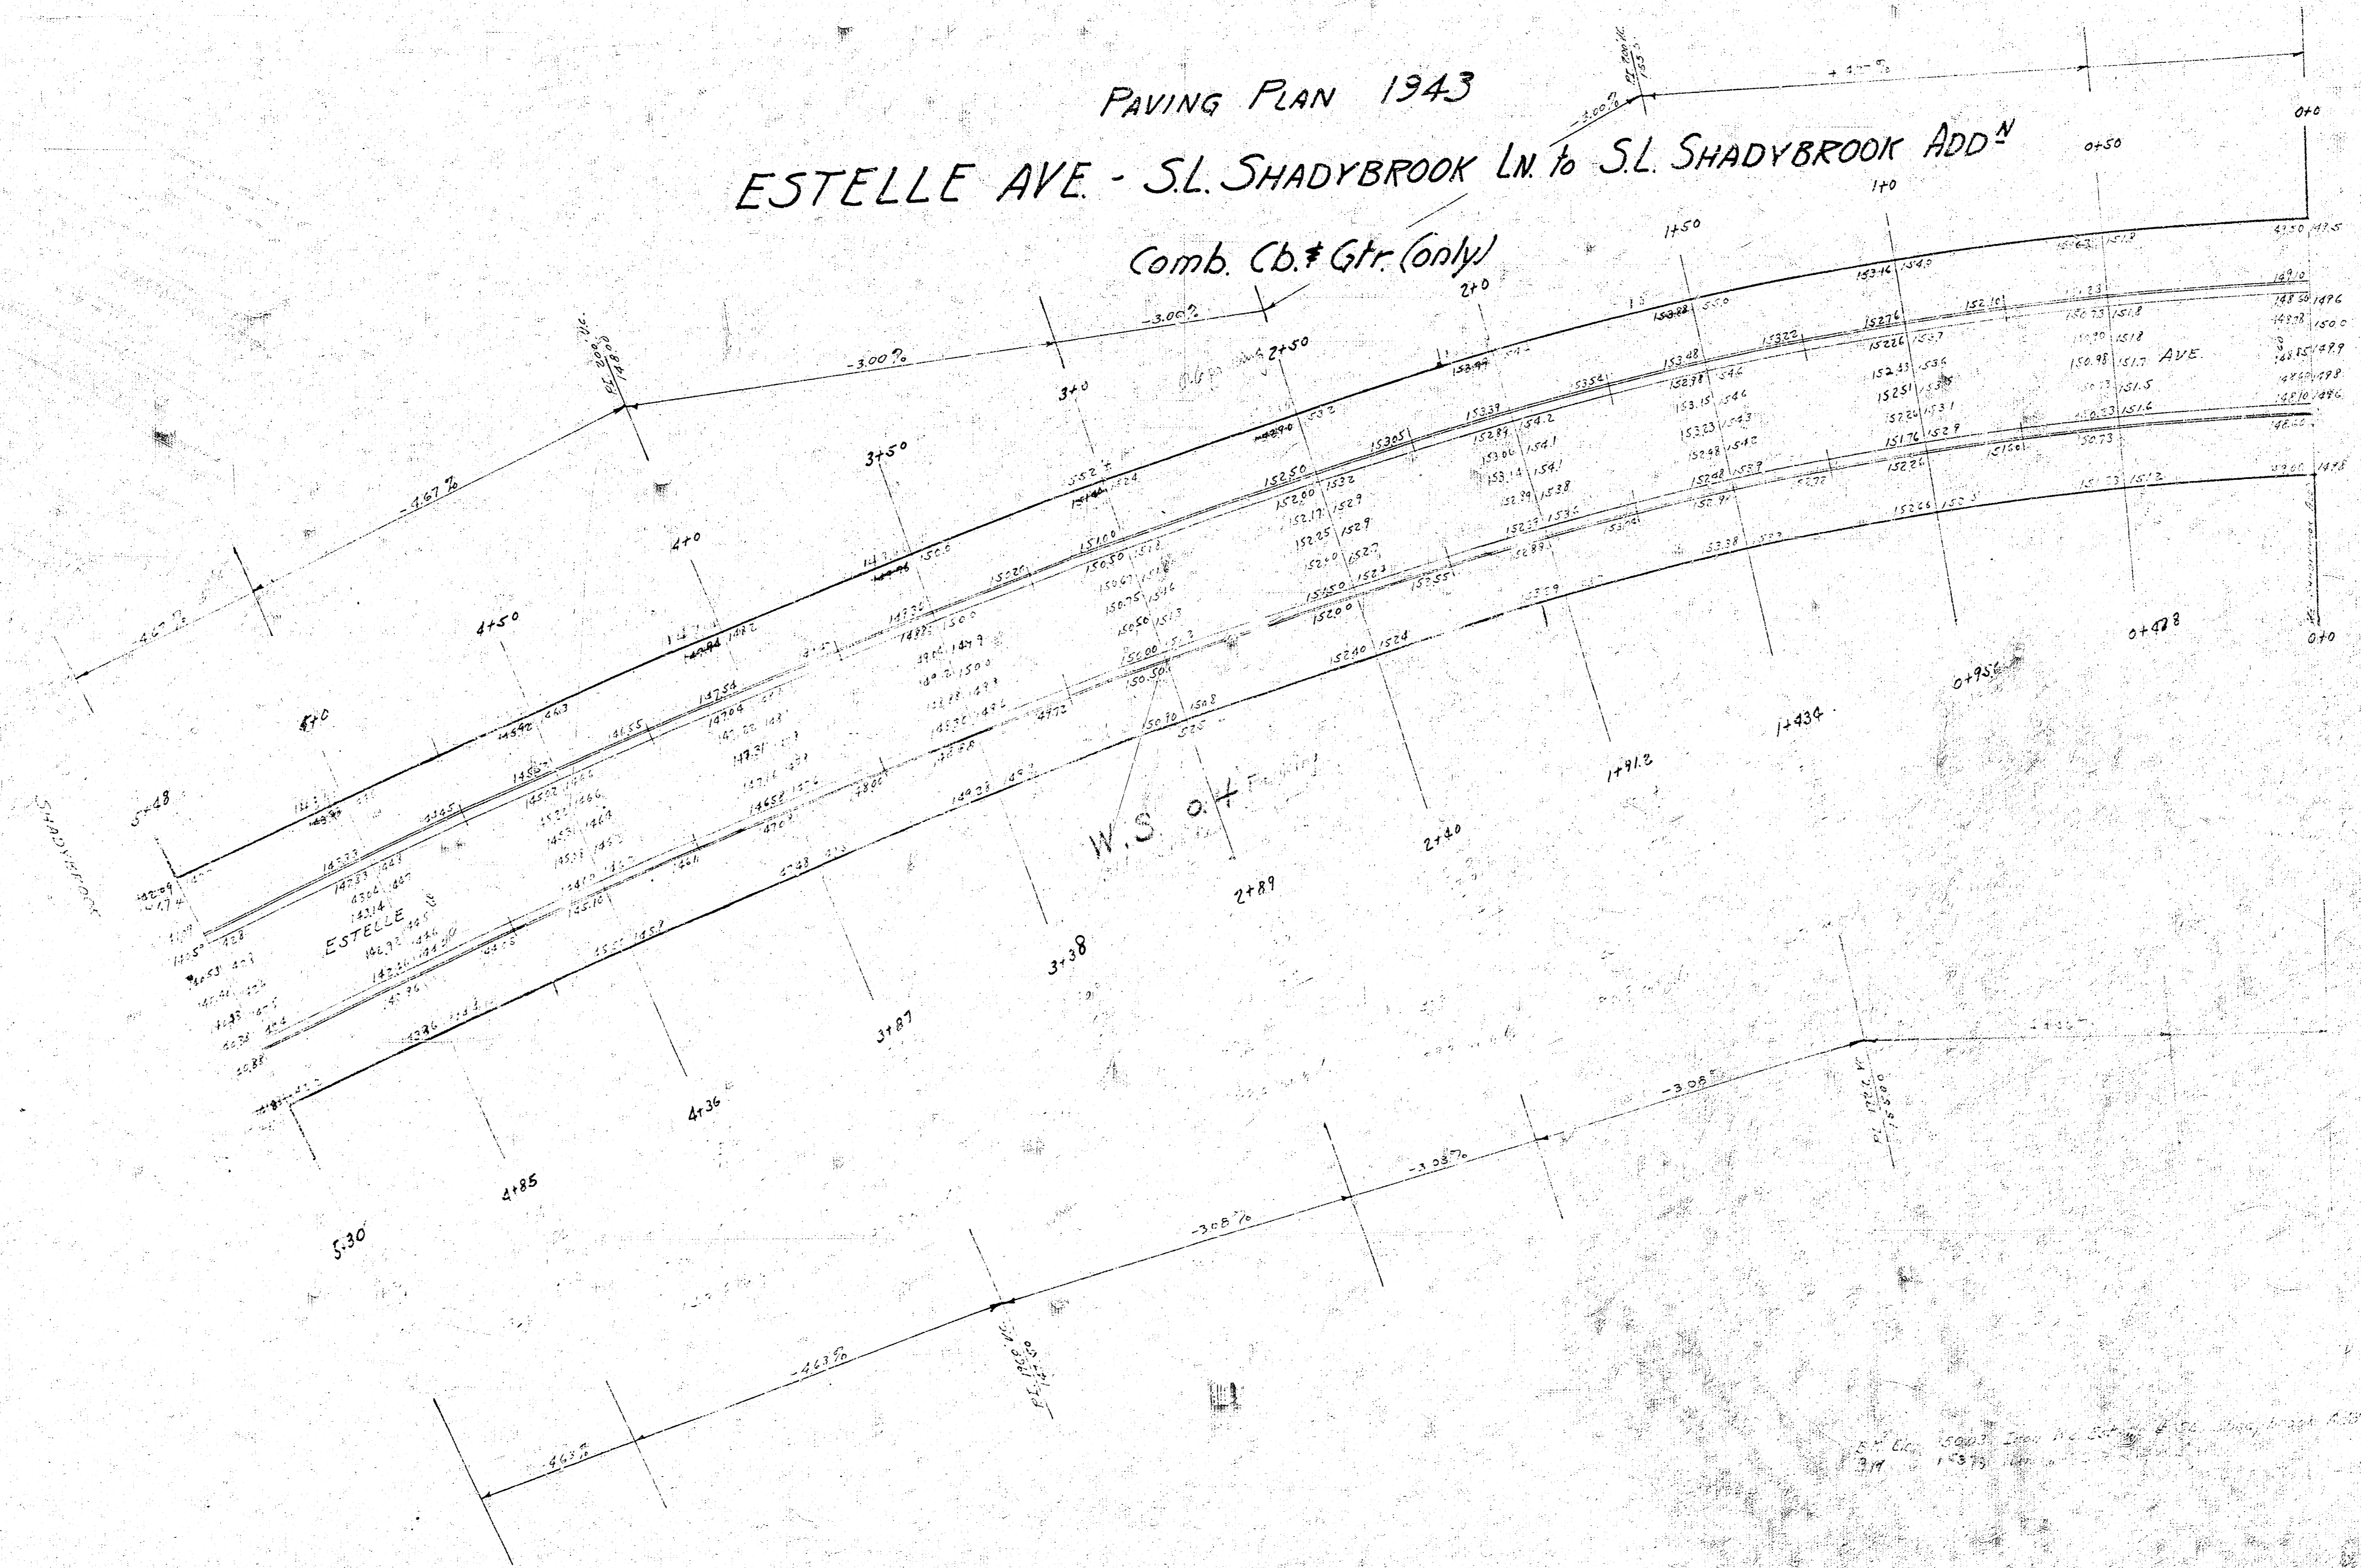

ESTELLE AVE. - S.L. SHADYBROOK LN. to S.L. SHADYBROOK ADD^N
PAVING PLAN 1943