


B.M. 95.647 Std. 2<sup>nd</sup> W N.E. Cor. Iron Glenn & 31st St So  
 B.M. 98.044 Std. 6<sup>th</sup> E. & 2<sup>nd</sup> S. of SW Cor. Glenn & 31st St So


Sta on E. R.

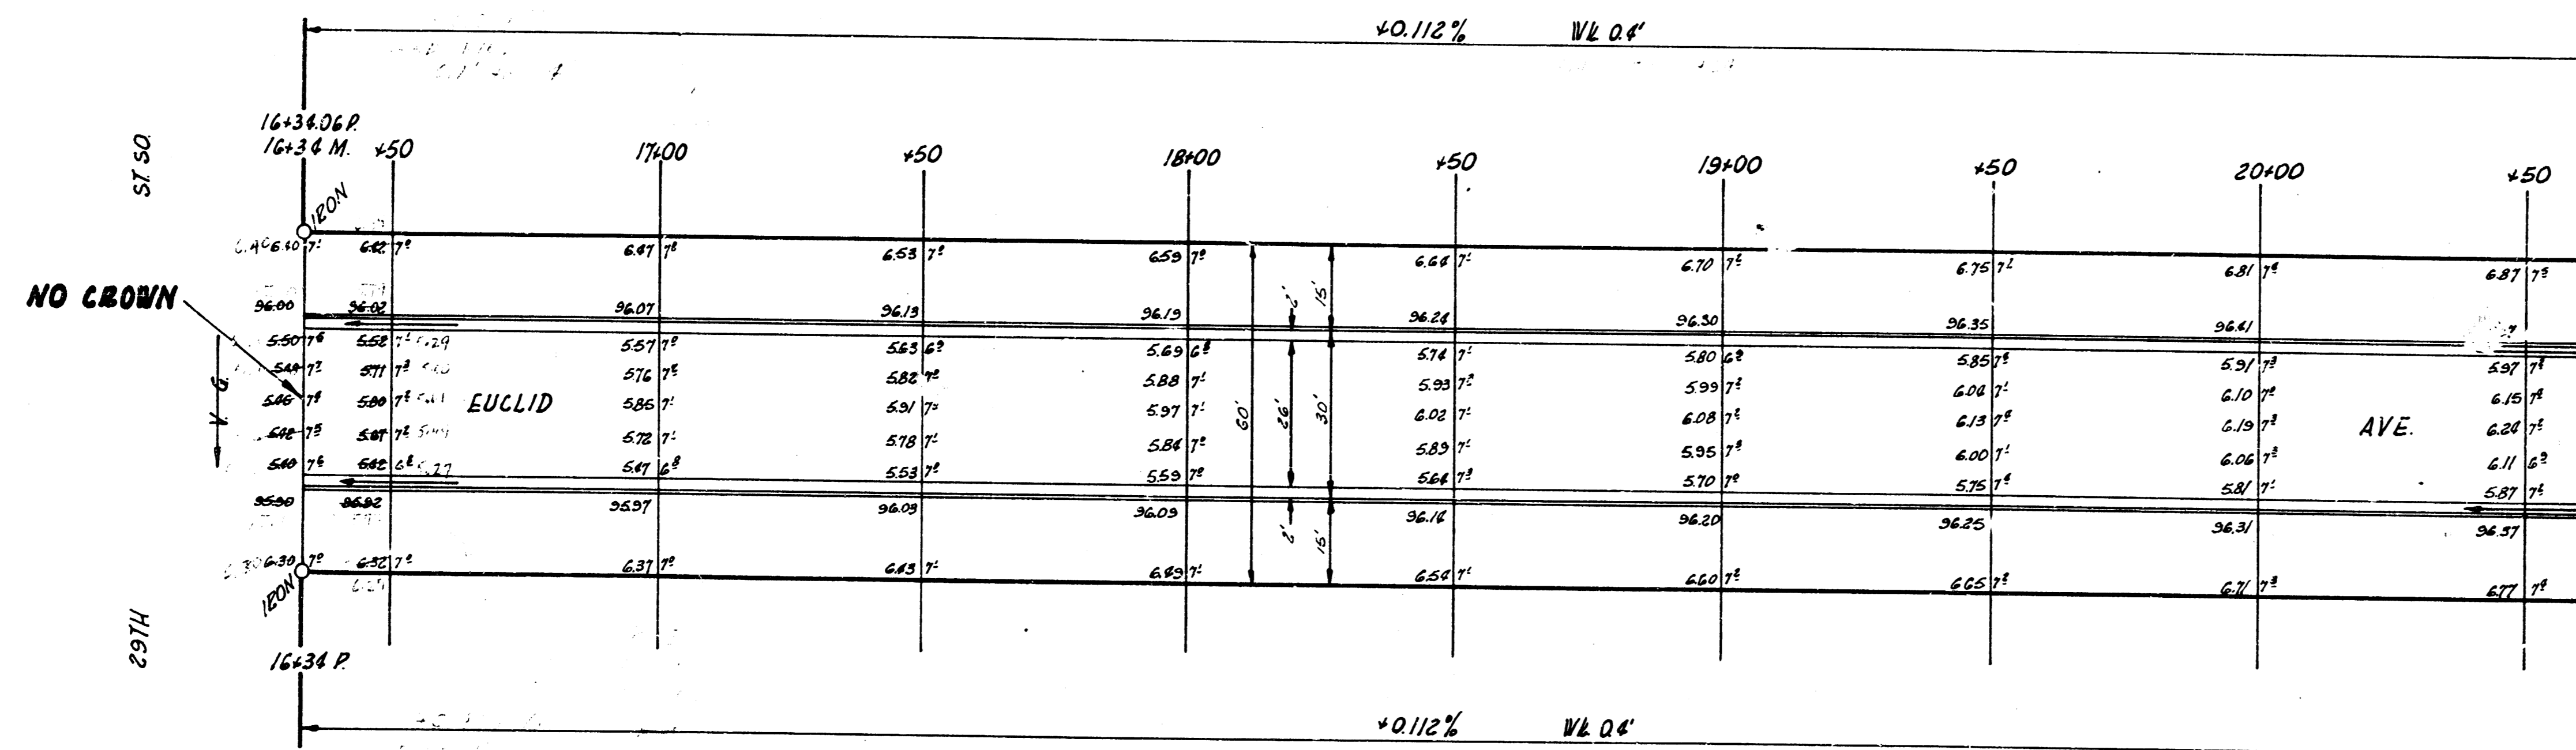

Scale 1" = 8.00'


NO CROWN

ST 50  
 16+34.06P  
 16+34 M. +50  
 16+34 P

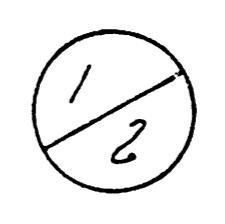


EUCLID AVE.  
 N.L. 29TH ST. SO. - S.L. 27TH ST. SO.  
 24'-2'-30" A.C.  
 CITY OF WICHITA, KANS.  
 B.E. SMITH CITY ENGINEER  
 JULY, 1955 PROJ. NO. C14-277



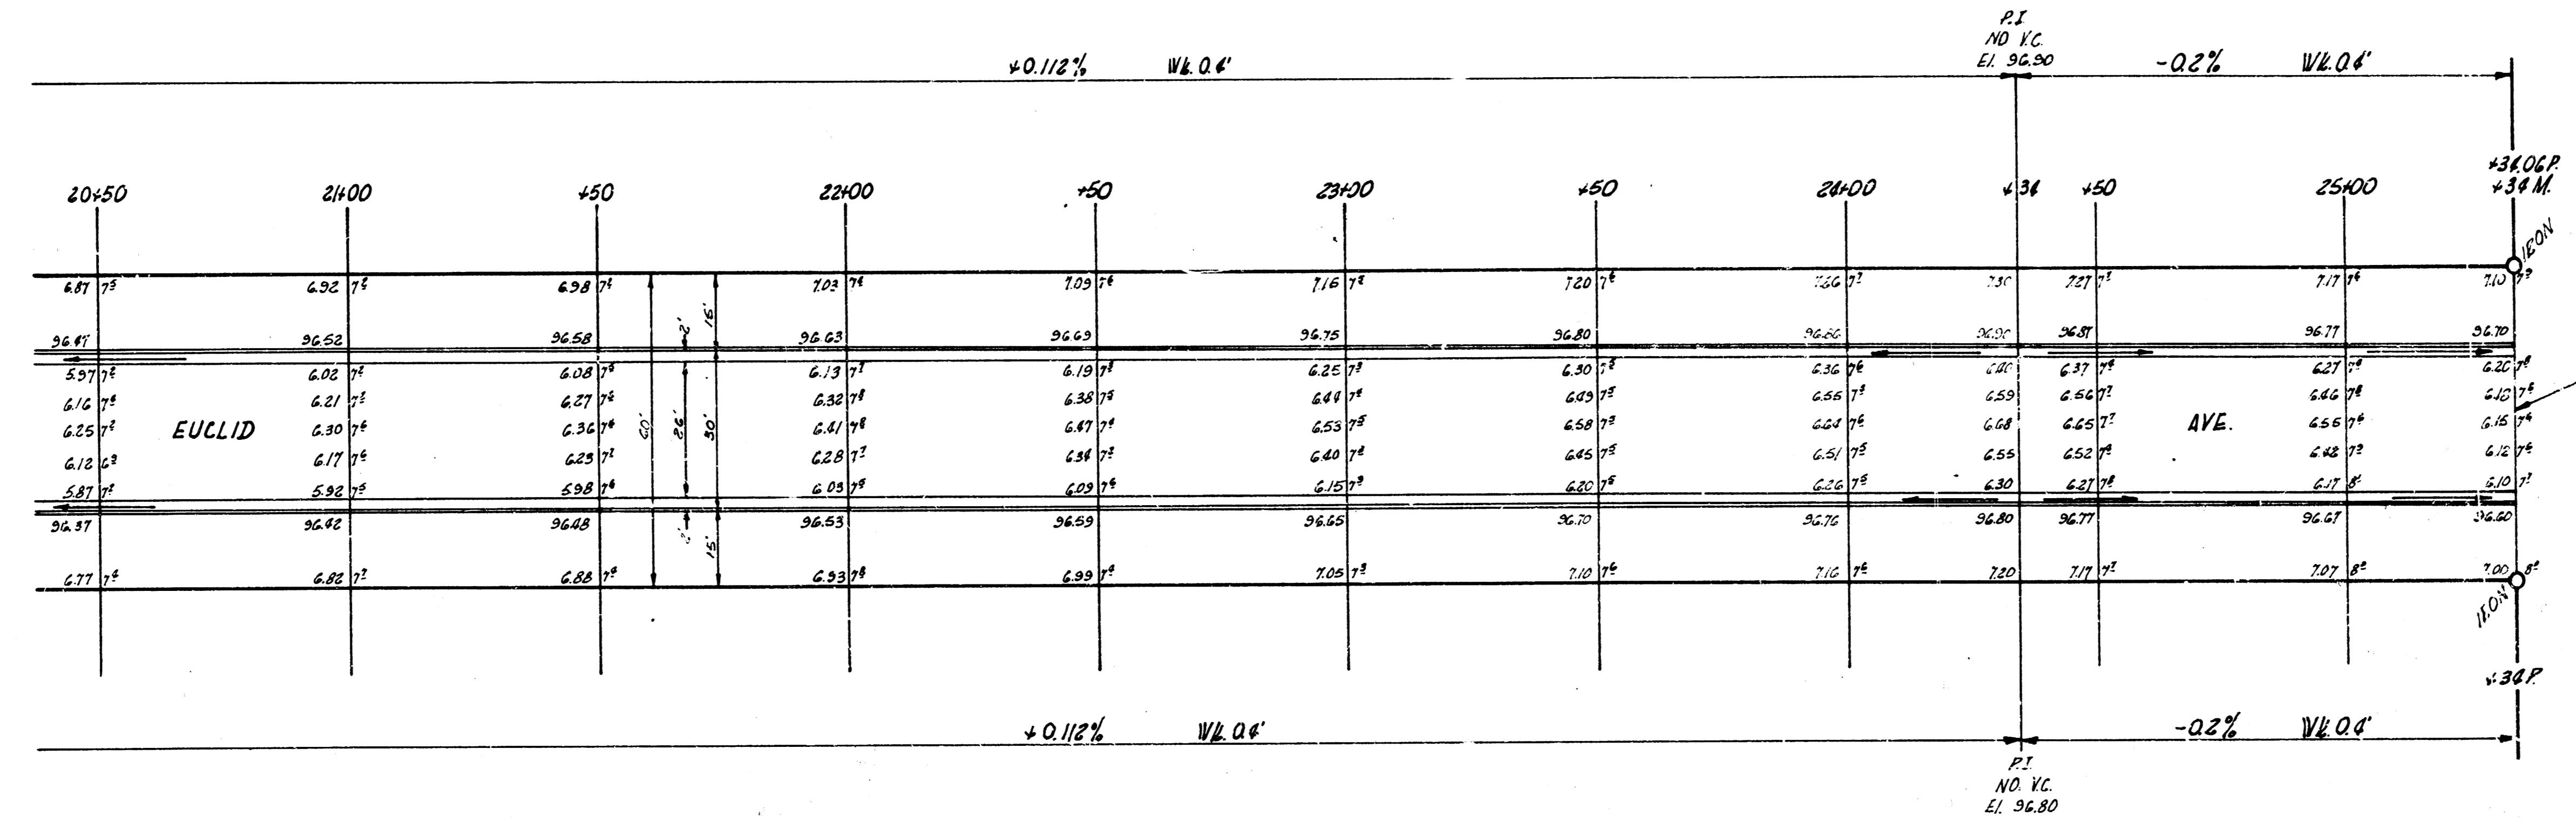

NO CROWN

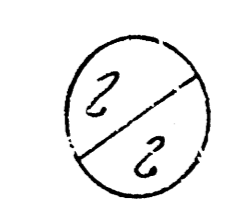

EUCLID AVE  
PROJ. NO. C14-217