


3/2 10033 Top of E and Paving 1/2" for build & Esthner

Measured on 4

NOTE: Located & Euclid & Dora, Set 4 points
2" each V.C.

Circle 1/2" at Sta 1429
15' left of E, 100' VC

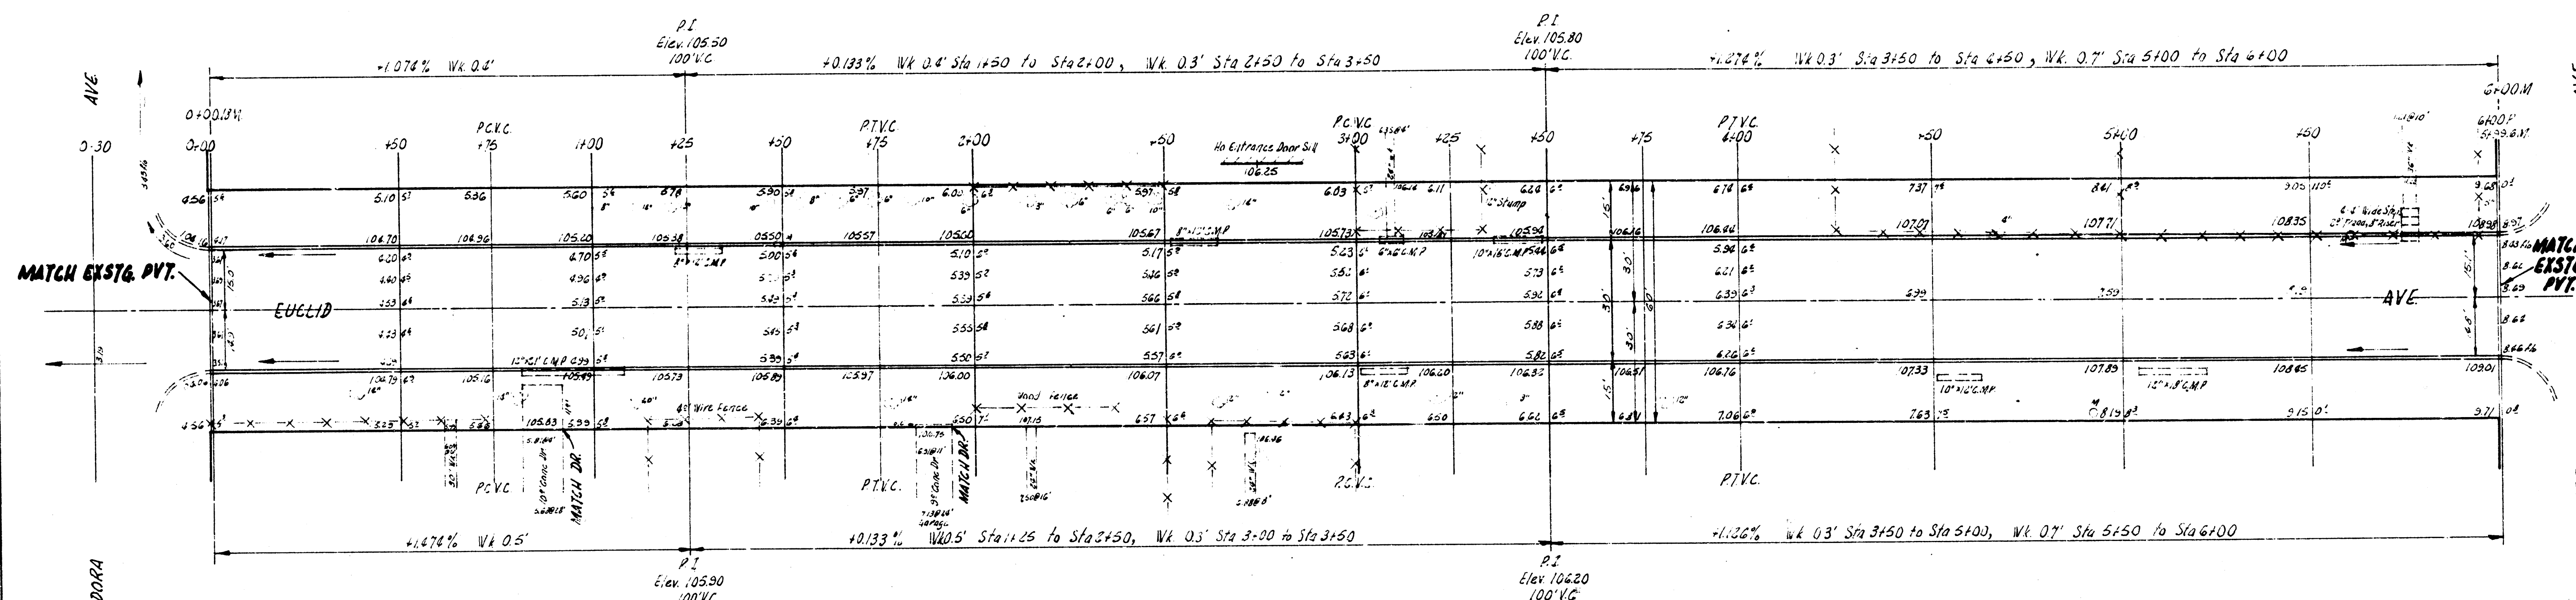

NOTE TO FIELD ENGINEER & CONTRACTOR
All entrance pipes to be disposed of in
accordance with instructions of city
dirt checker

EUCLID AVE.
NL DORA - SL ESTHNER
30' CONC. & CB.
CITY OF WICHITA, KANS.
B.E. SMITH CITY ENGINEER
MAY 1954 PROJ. C16-63