


B.M. 95.647 Std. 2' W. N.E. Cor Iron Glenn & 31st

Sta. on E.R.



**NOTE**

LOWER 2-24" C.M.P.S. TO NEW ELEV.  
AS SHOWN. DITCHES TO BE CONST.  
TO DRAIN PAV'T TO C.M.P.S.

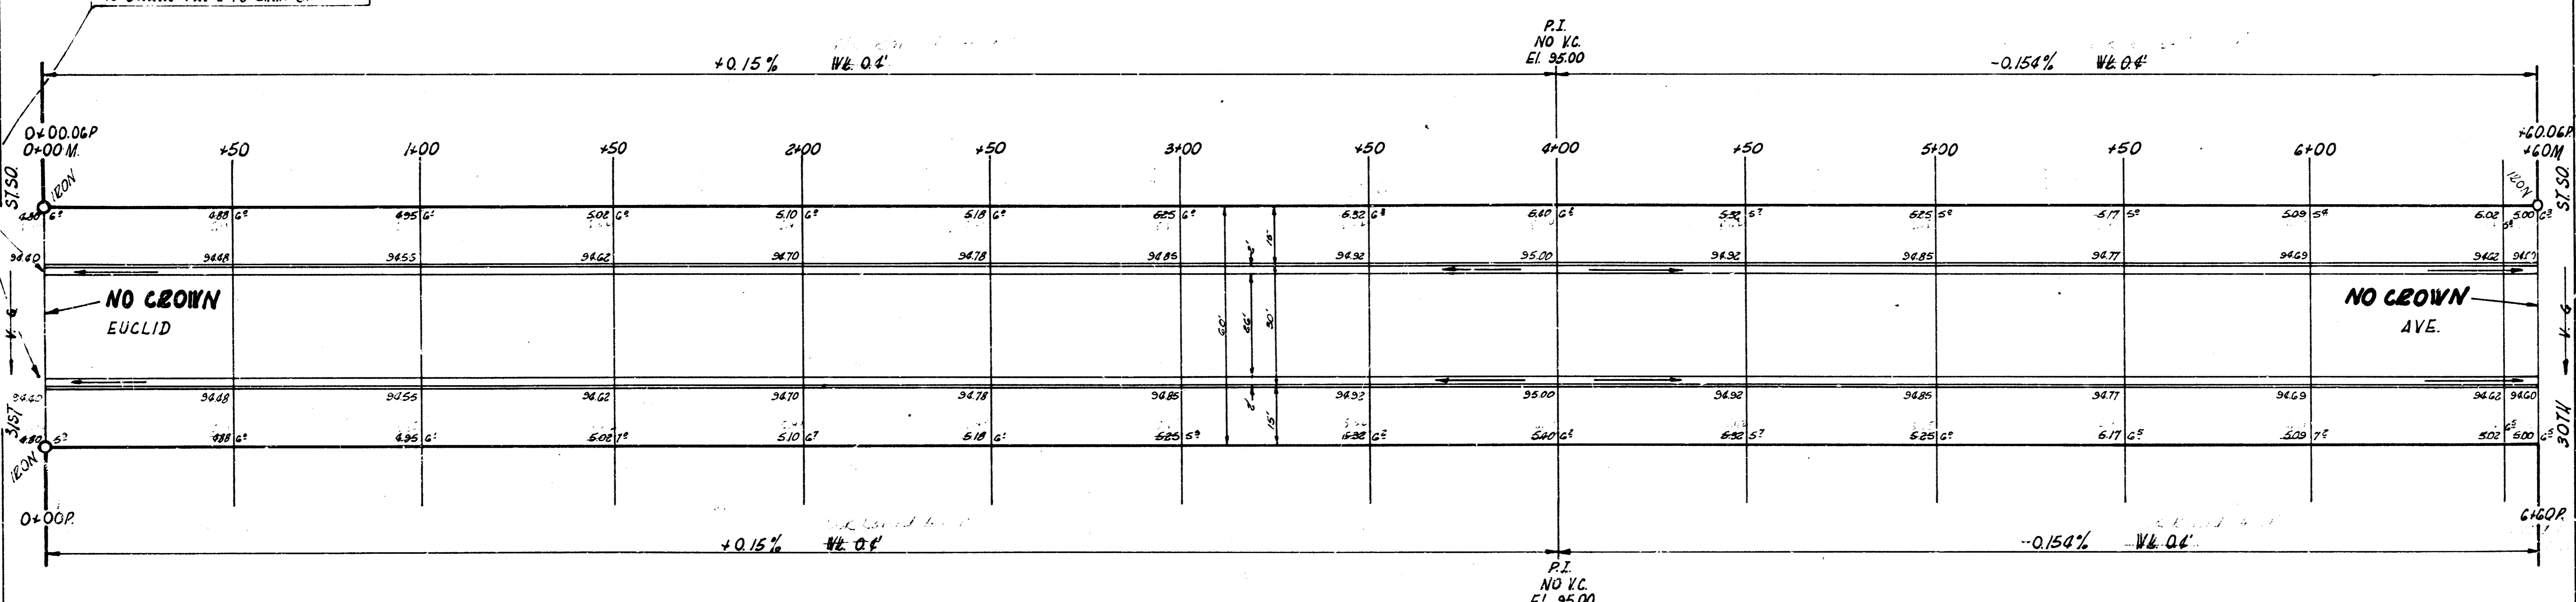

NO CROWN  
EUCLID

NO CROWN  
AVE.



EUCLID AVE.  
 N.L. 31<sup>ST</sup> ST. 50' - S.L. 30<sup>TH</sup> ST. 50'  
 26'-2'-30' A.C.  
 CITY OF WICHITA, KANS.  
 B.E. SMITH CITY ENGINEER  
 JULY, 1955 PROJ. NO. C14-279



DATE: JULY 1955