
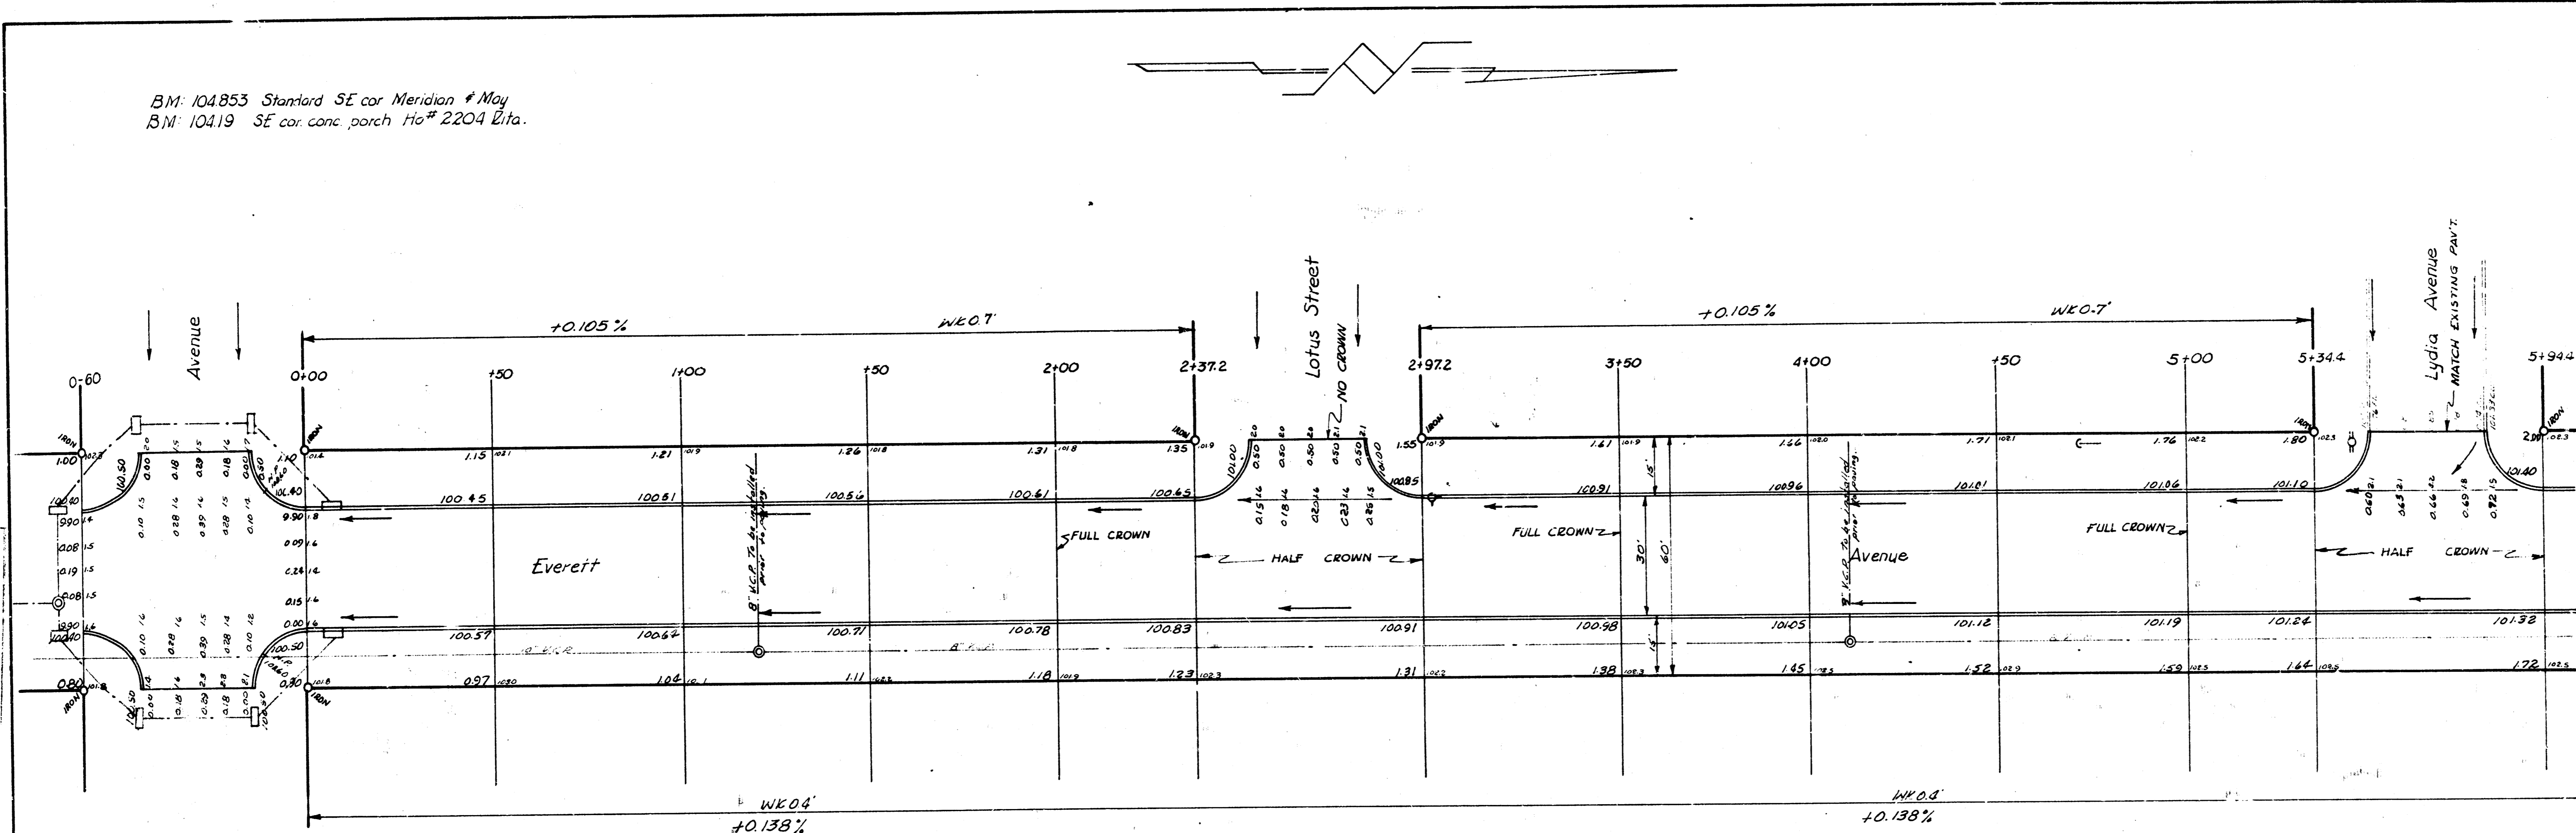


BM 104853 Standard SE cor Meridian & May
 BM 10419 SE cor conc. porch Ho^o 2204 Uta.

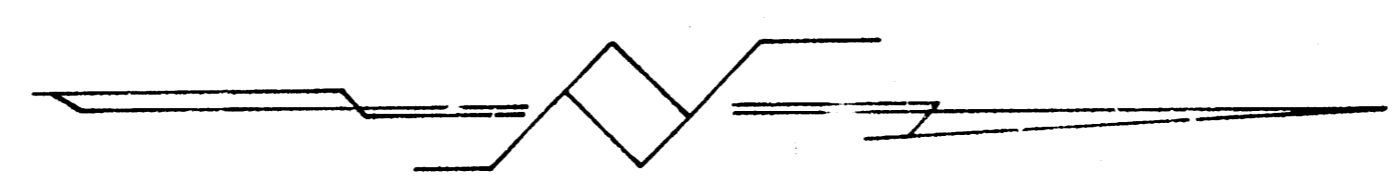

11-5-58
 R.E. SMITH
 CIVIL ENGINEER

24
 479.5
 130
 337.0 24 ft

Sheet 1 of 4.
EVERETT AVENUE
 SL Grant Ave. to SL Jewell St.
 30' Conc. & Cb.
 CITY OF WICHITA, KANSAS
 R.E. SMITH CITY ENGINEER
 July, 1957 PROJ. NO. C14-352

