


BM. 100.12 7" IN MULLER FIRE PLUG NW COR. EVERETT & WALKER  
 BM. 107.80 6" IN GLOBE 1.8' N OF SOUTH END RETURN S.E. COR. EVERETT & IRVING  
 BM. 109.04 S.W. COR. PORCH HOUSE N.W. COR. BONN & IRVING  
 STATIONING ON E

- 60 S.L. WALKER
- 51 P. POLE 38' LT.
- 50 P. POLE 38' RT.
- 30 18" WALKER EVERETT S.
- 20 18" WALKER EVERETT S.
- 12 12" CROSS 80 PIPE 10' LT. 40' RT.
- 09 FIRE PLUG 29' LT.
- 100 N.L. WALKER 8" 80' WK 30' LT.
- 100 B.S. WALKER 3" 80' RT.
- 106.5 5" ASH 29' RT.
- 110 2" ELM 27' LT.
- 116 2" ASH 29.5' RT.
- 130 2" ELM 27' LT. 3" ELM 30.5' RT.
- 131.5 WATER METER 28' LT.
- 149 2" ELM 27.8' LT.
- 159 E. DRIVE 38' LT.
- 181 P. POLE 24' LT.
- 199 WATER METER 29' LT.
- 227 E. GARAGE 68' LT.
- 237 END WK 37.5' LT.
- 160.67 END WALKER 30' RT. 1" P. POLE 30' RT.
- 148 4" LOCUST 39' RT.
- 111 E. DRIVE 46' RT.
- 129 WATER METER 29' LT.
- 148 E. DRIVE 38' LT.
- 163 WATER METER 29' LT.
- 165 DEAD MAN 25.5' LT.
- 183 P. POLE 25.5' LT.
- 188 WATER METER 26.9' RT.
- 198 E. DRIVE 28.5' LT.
- 102 BEG 12" RCP 12' RT.
- 115 E. DRIVE 45' LT.
- 118 B.S. WK 38' LT.
- 118 18" WALKER 12' RT. 2" ASH 12' RT.
- 128 WATER METER 28.5' LT.
- 153 4" ELM 28.2' RT.
- 155 6" VALVE 23' RT.
- 158 E. GARAGE 18' LT.
- 170 WATER METER 30' LT.
- 178 WATER METER 19' RT.
- 100 E. CONC. DRIVE 38' LT.

PROJECT NO. 1379  
 BE SMITH CITY ENGINEER  
 MARCH 1954

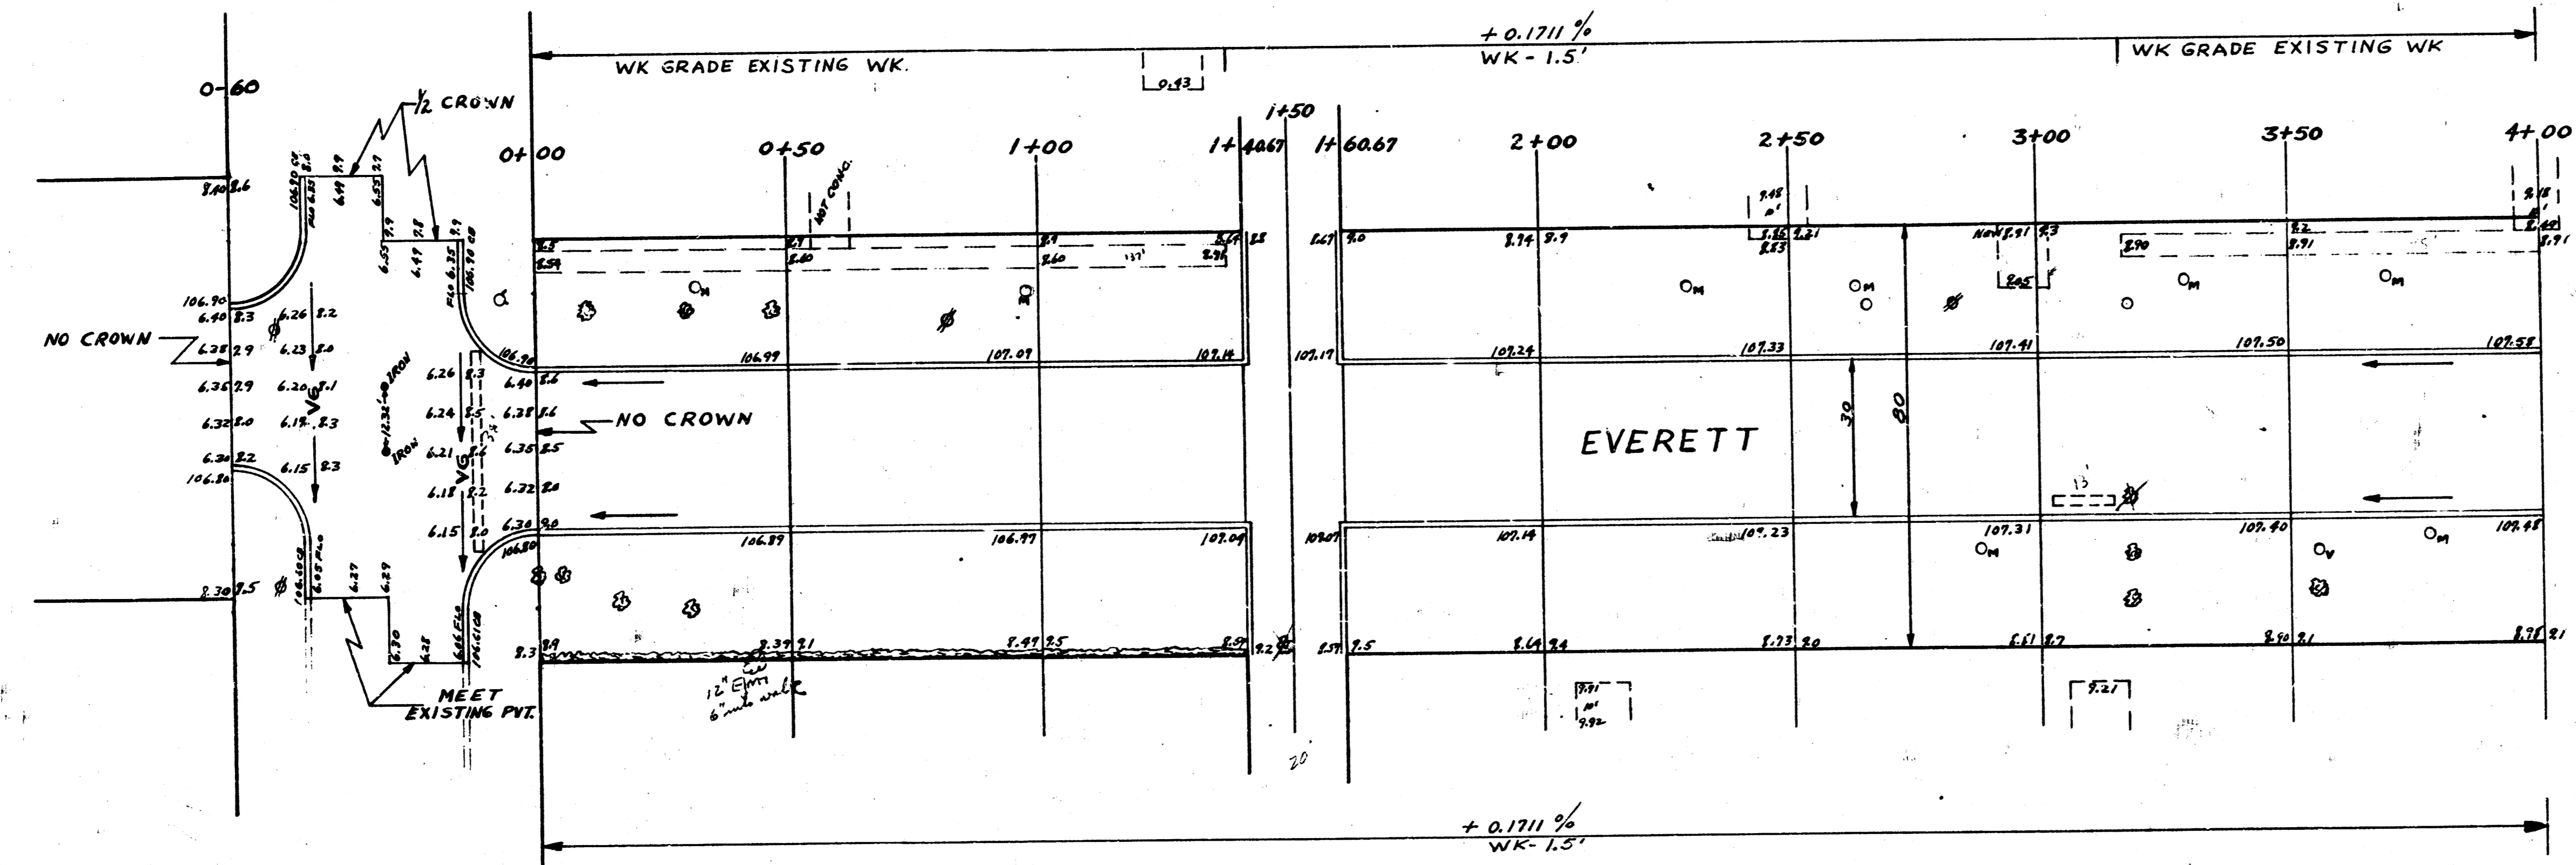

SHOWN AS SHOWN IN PLAN  
 PLAN STATIONING  
 E.C. SMITH  
 CHECKED BY



EVERETT  
 SL WALKER TO SL IRVING  
 30' CONC & CB.  
 CITY OF WICHITA  
 BE SMITH CITY ENGINEER  
 MARCH 1954 PROJ. NO C13-233

