



B.M. SW COR CONC PORCH SLAB HO. SE. EVERETT & MAY ELEV. 104.90
 B.M. STANDARD GLENN & MAY (S.E. COR.) ELEV. 104.11

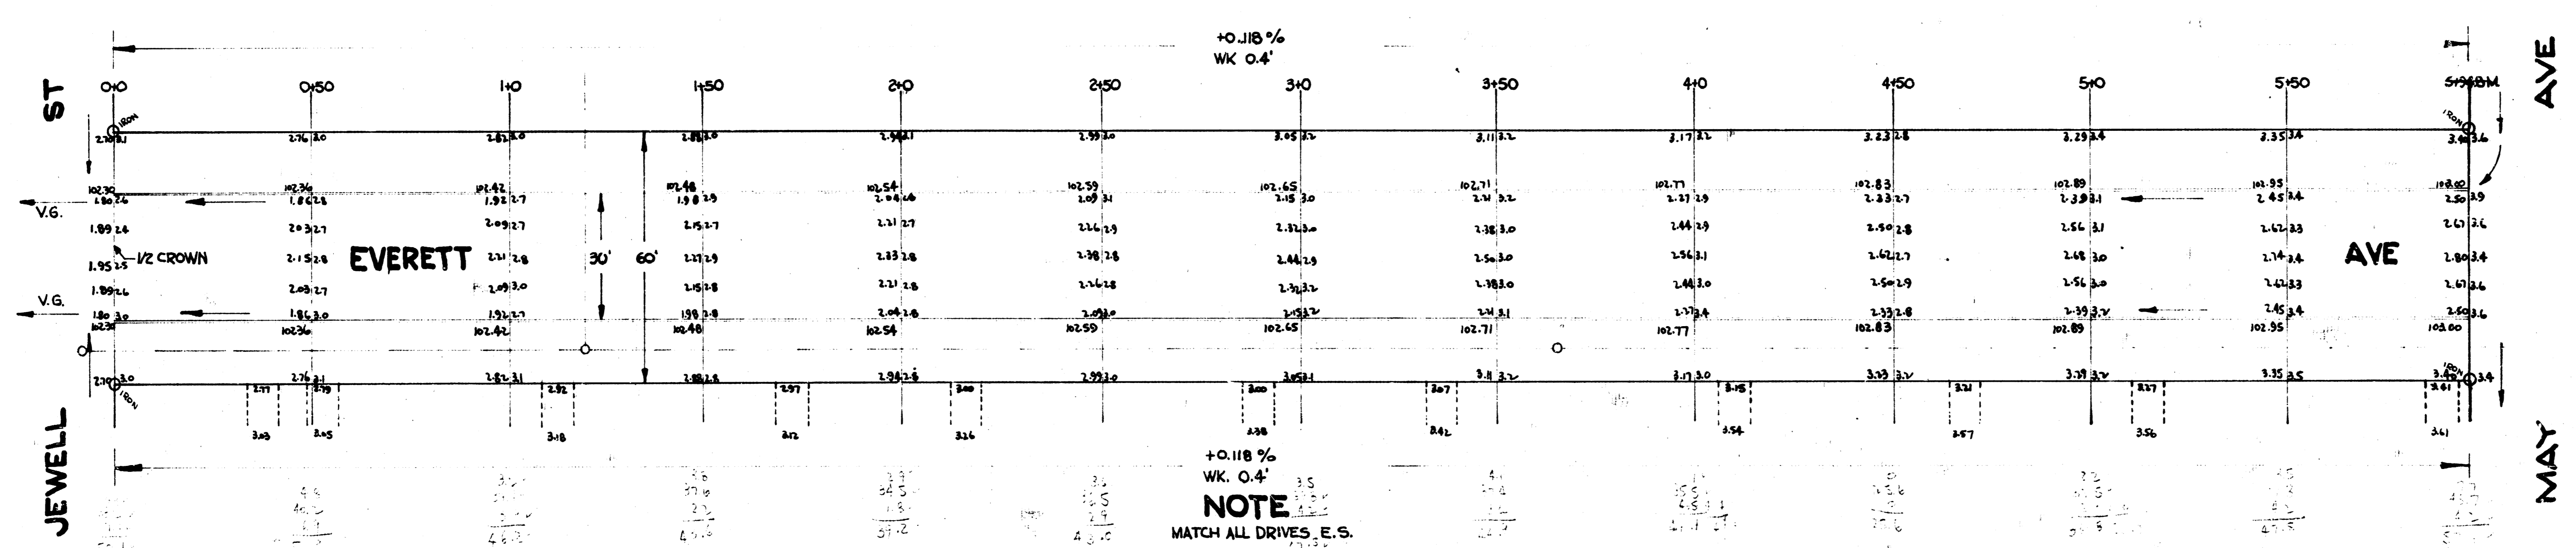

Survey
 Plan
 Checked 27

NOTE
 MATCH ALL DRIVES, E.S.

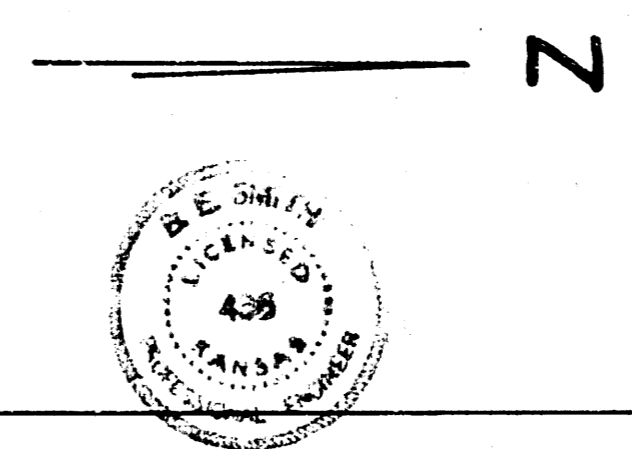

EVERETT AVE
 N.W. JEWELL TO S.W. MAY
 30' CONC. & CURB
 CITY OF WICHITA, KANS.
 B.E. SMITH CITY ENGINEER
 JUNE, 1955 PROJ. NO. C-14-353