



BM 107.59 "M" in Mueller on fire hydrant, NW cor. Kellogg & Emporia
 BM 107.36 "Q" SW cor. of sidewalk on the NE cor. of alley bet. Topeka & Emporia on Dewey
 BL is ϕ of Alley.



SUBV. Greene
Planning
10-77

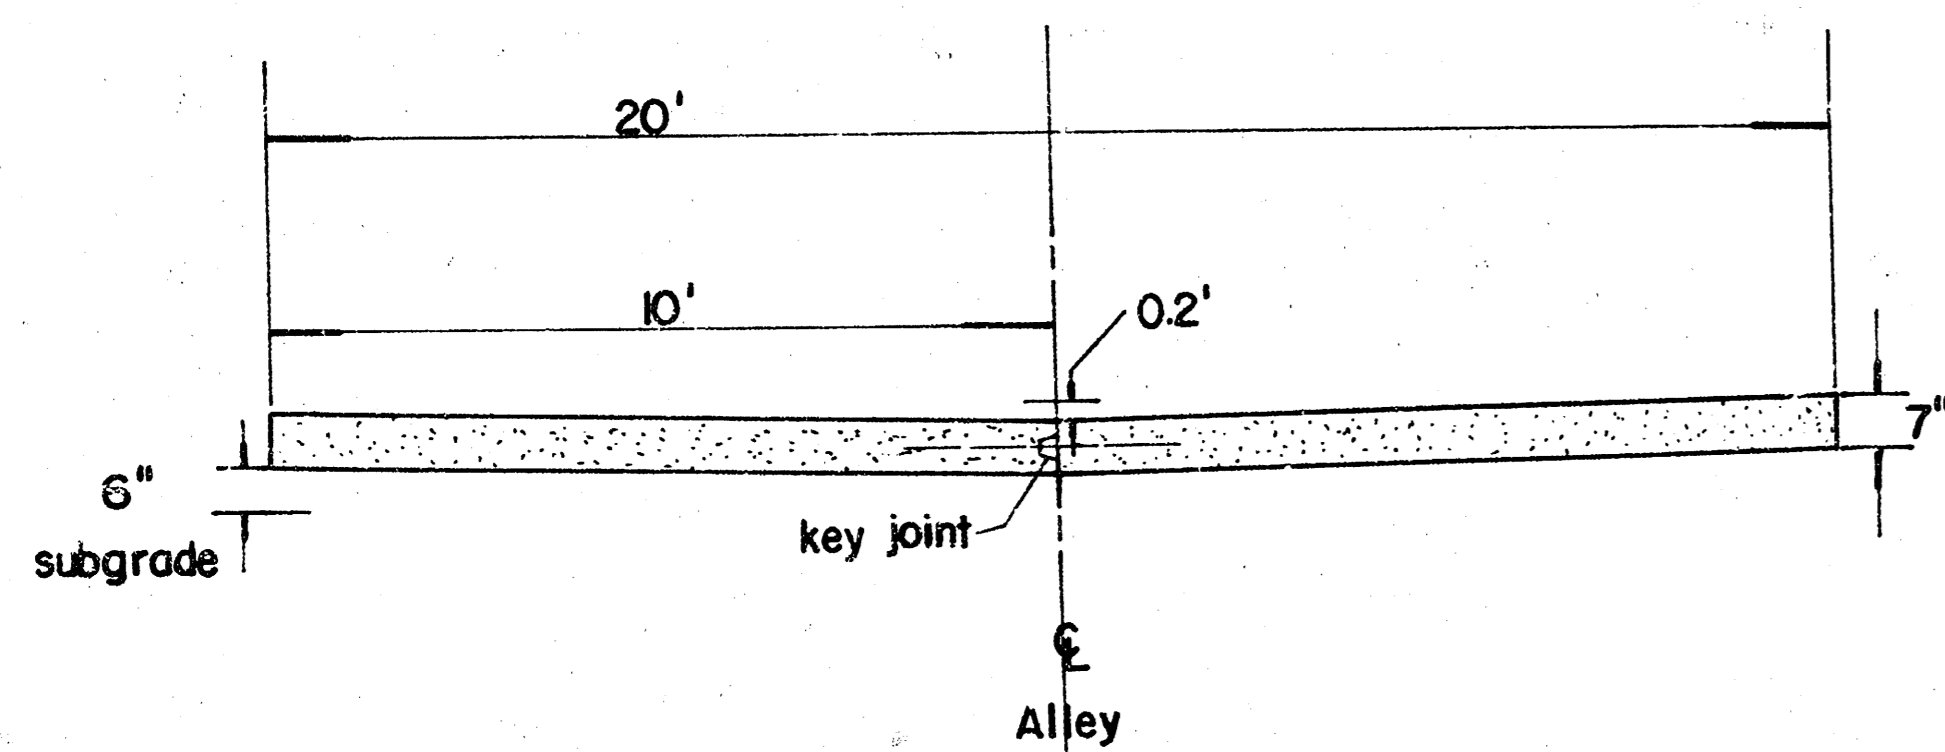


Typical Section

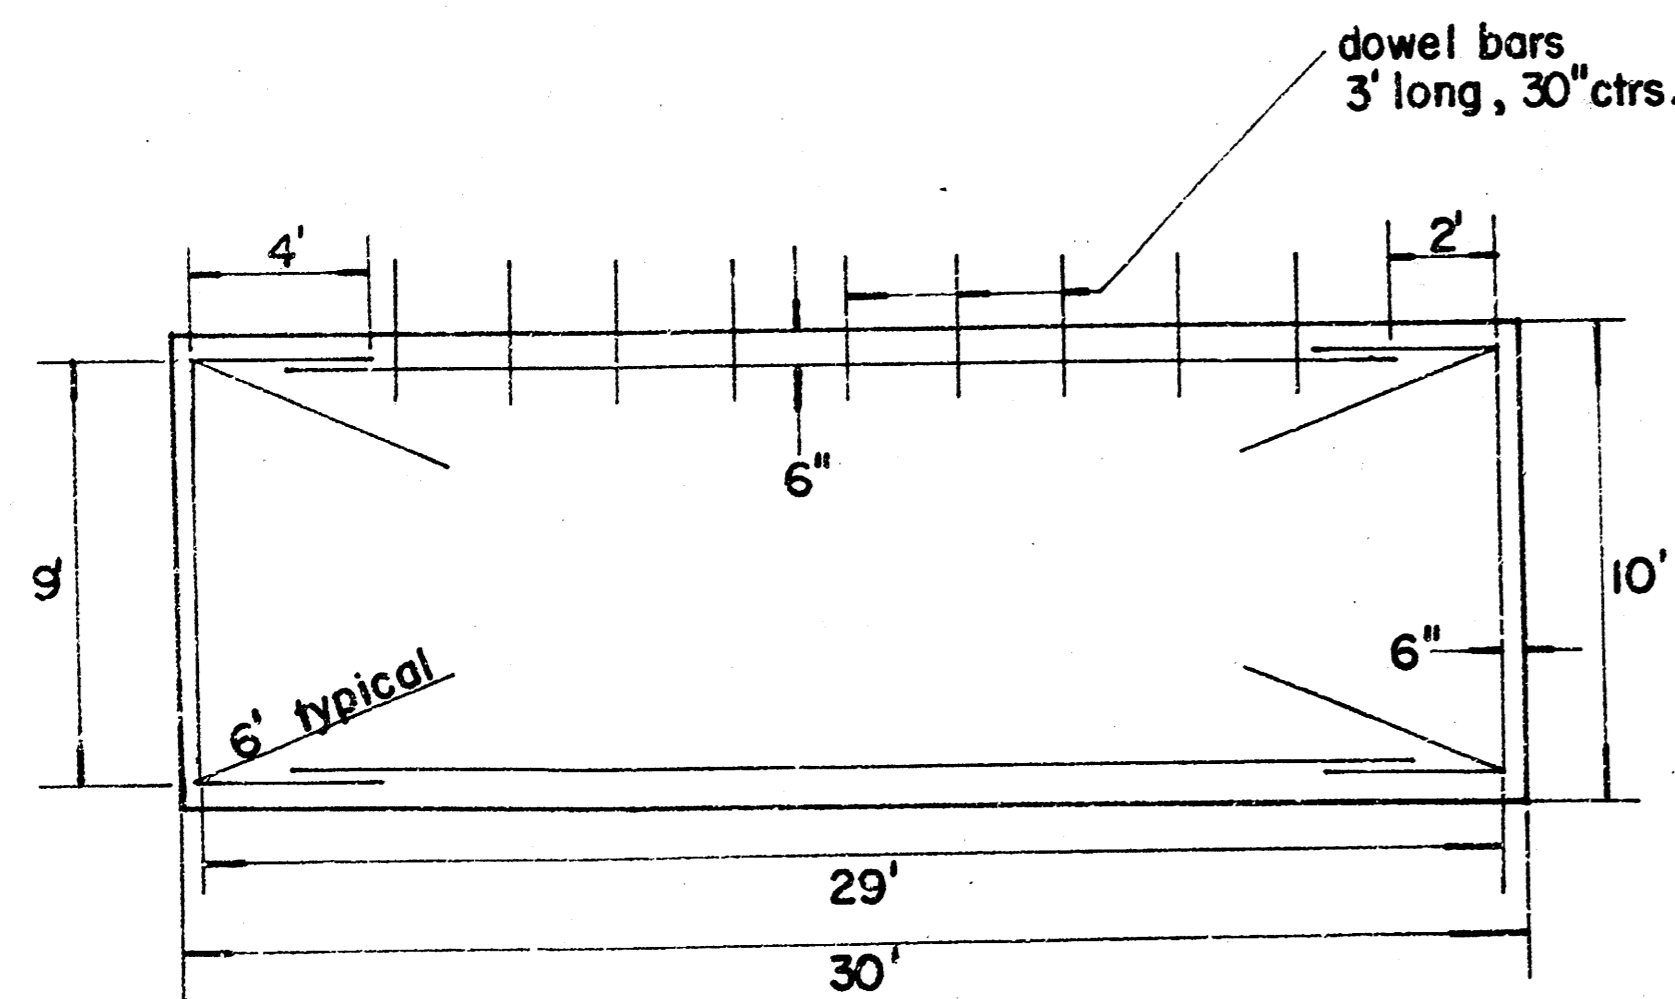

all bars to be no 6
 Typical Steel Pattern

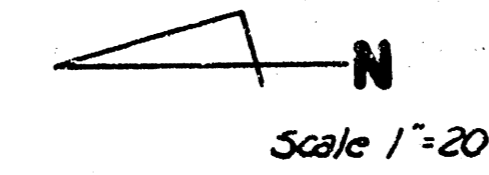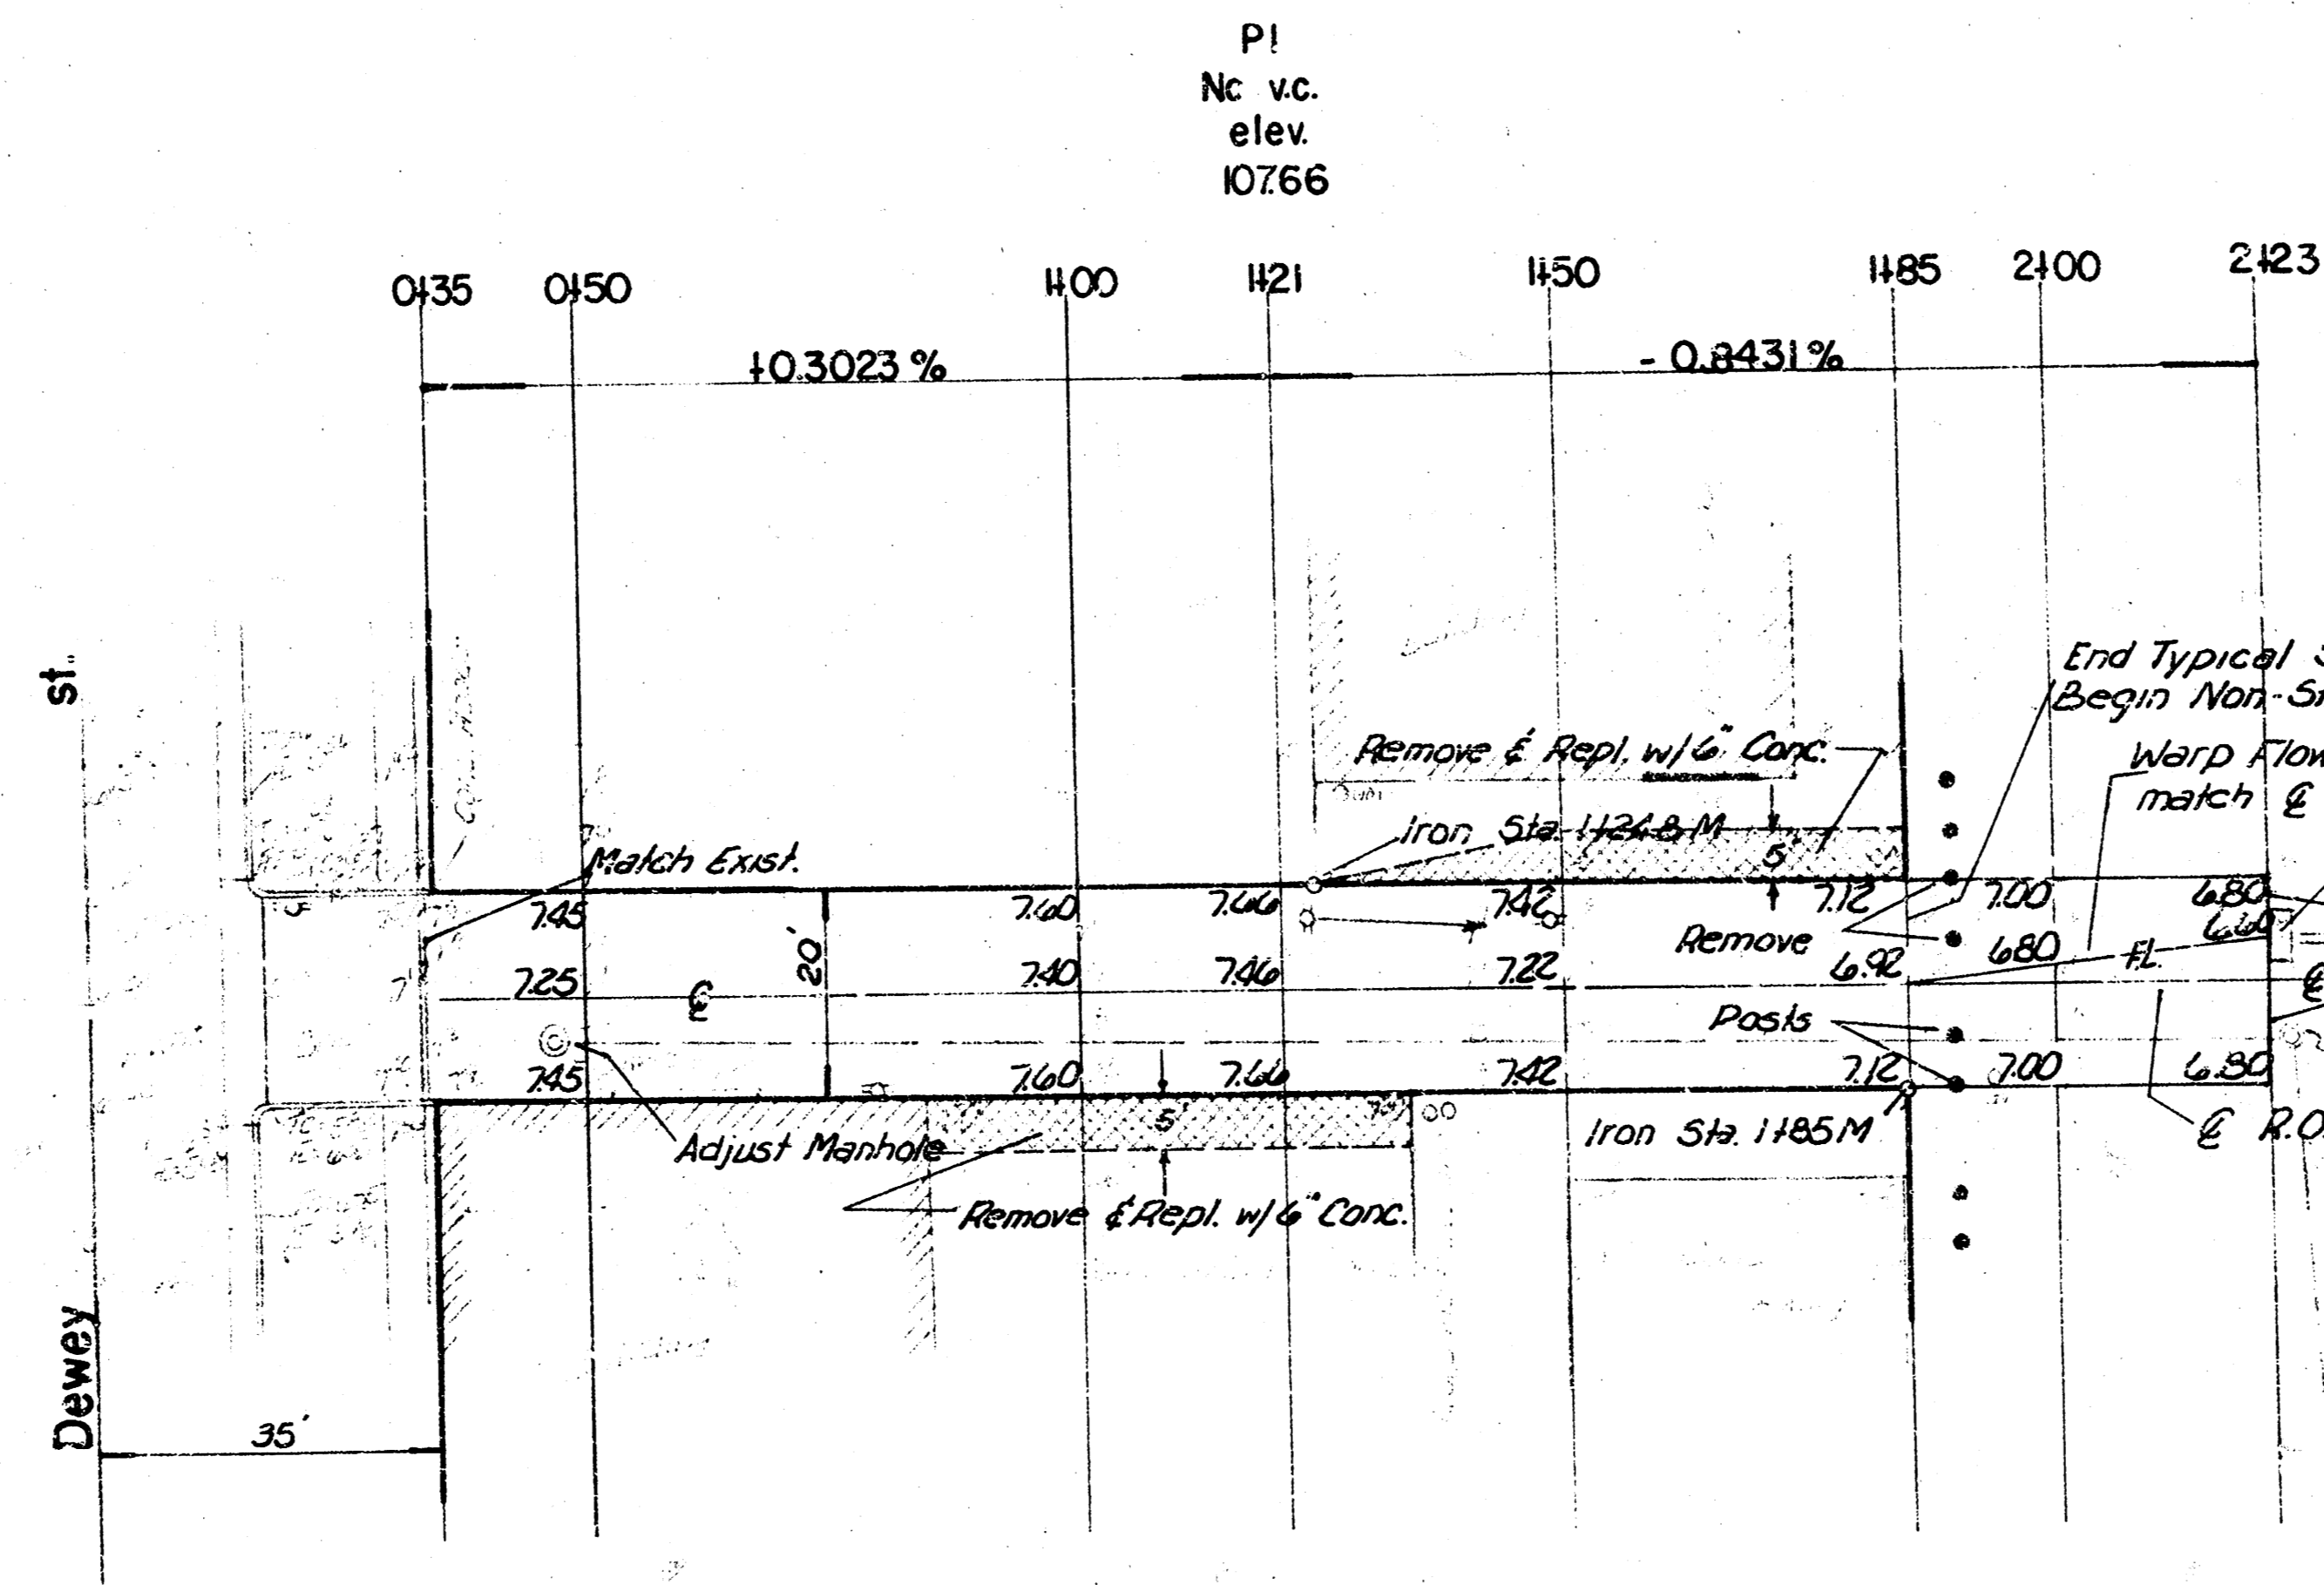

Non Standard Steel Pattern
 for variable flowline pvmt.
 all bars to be no 6

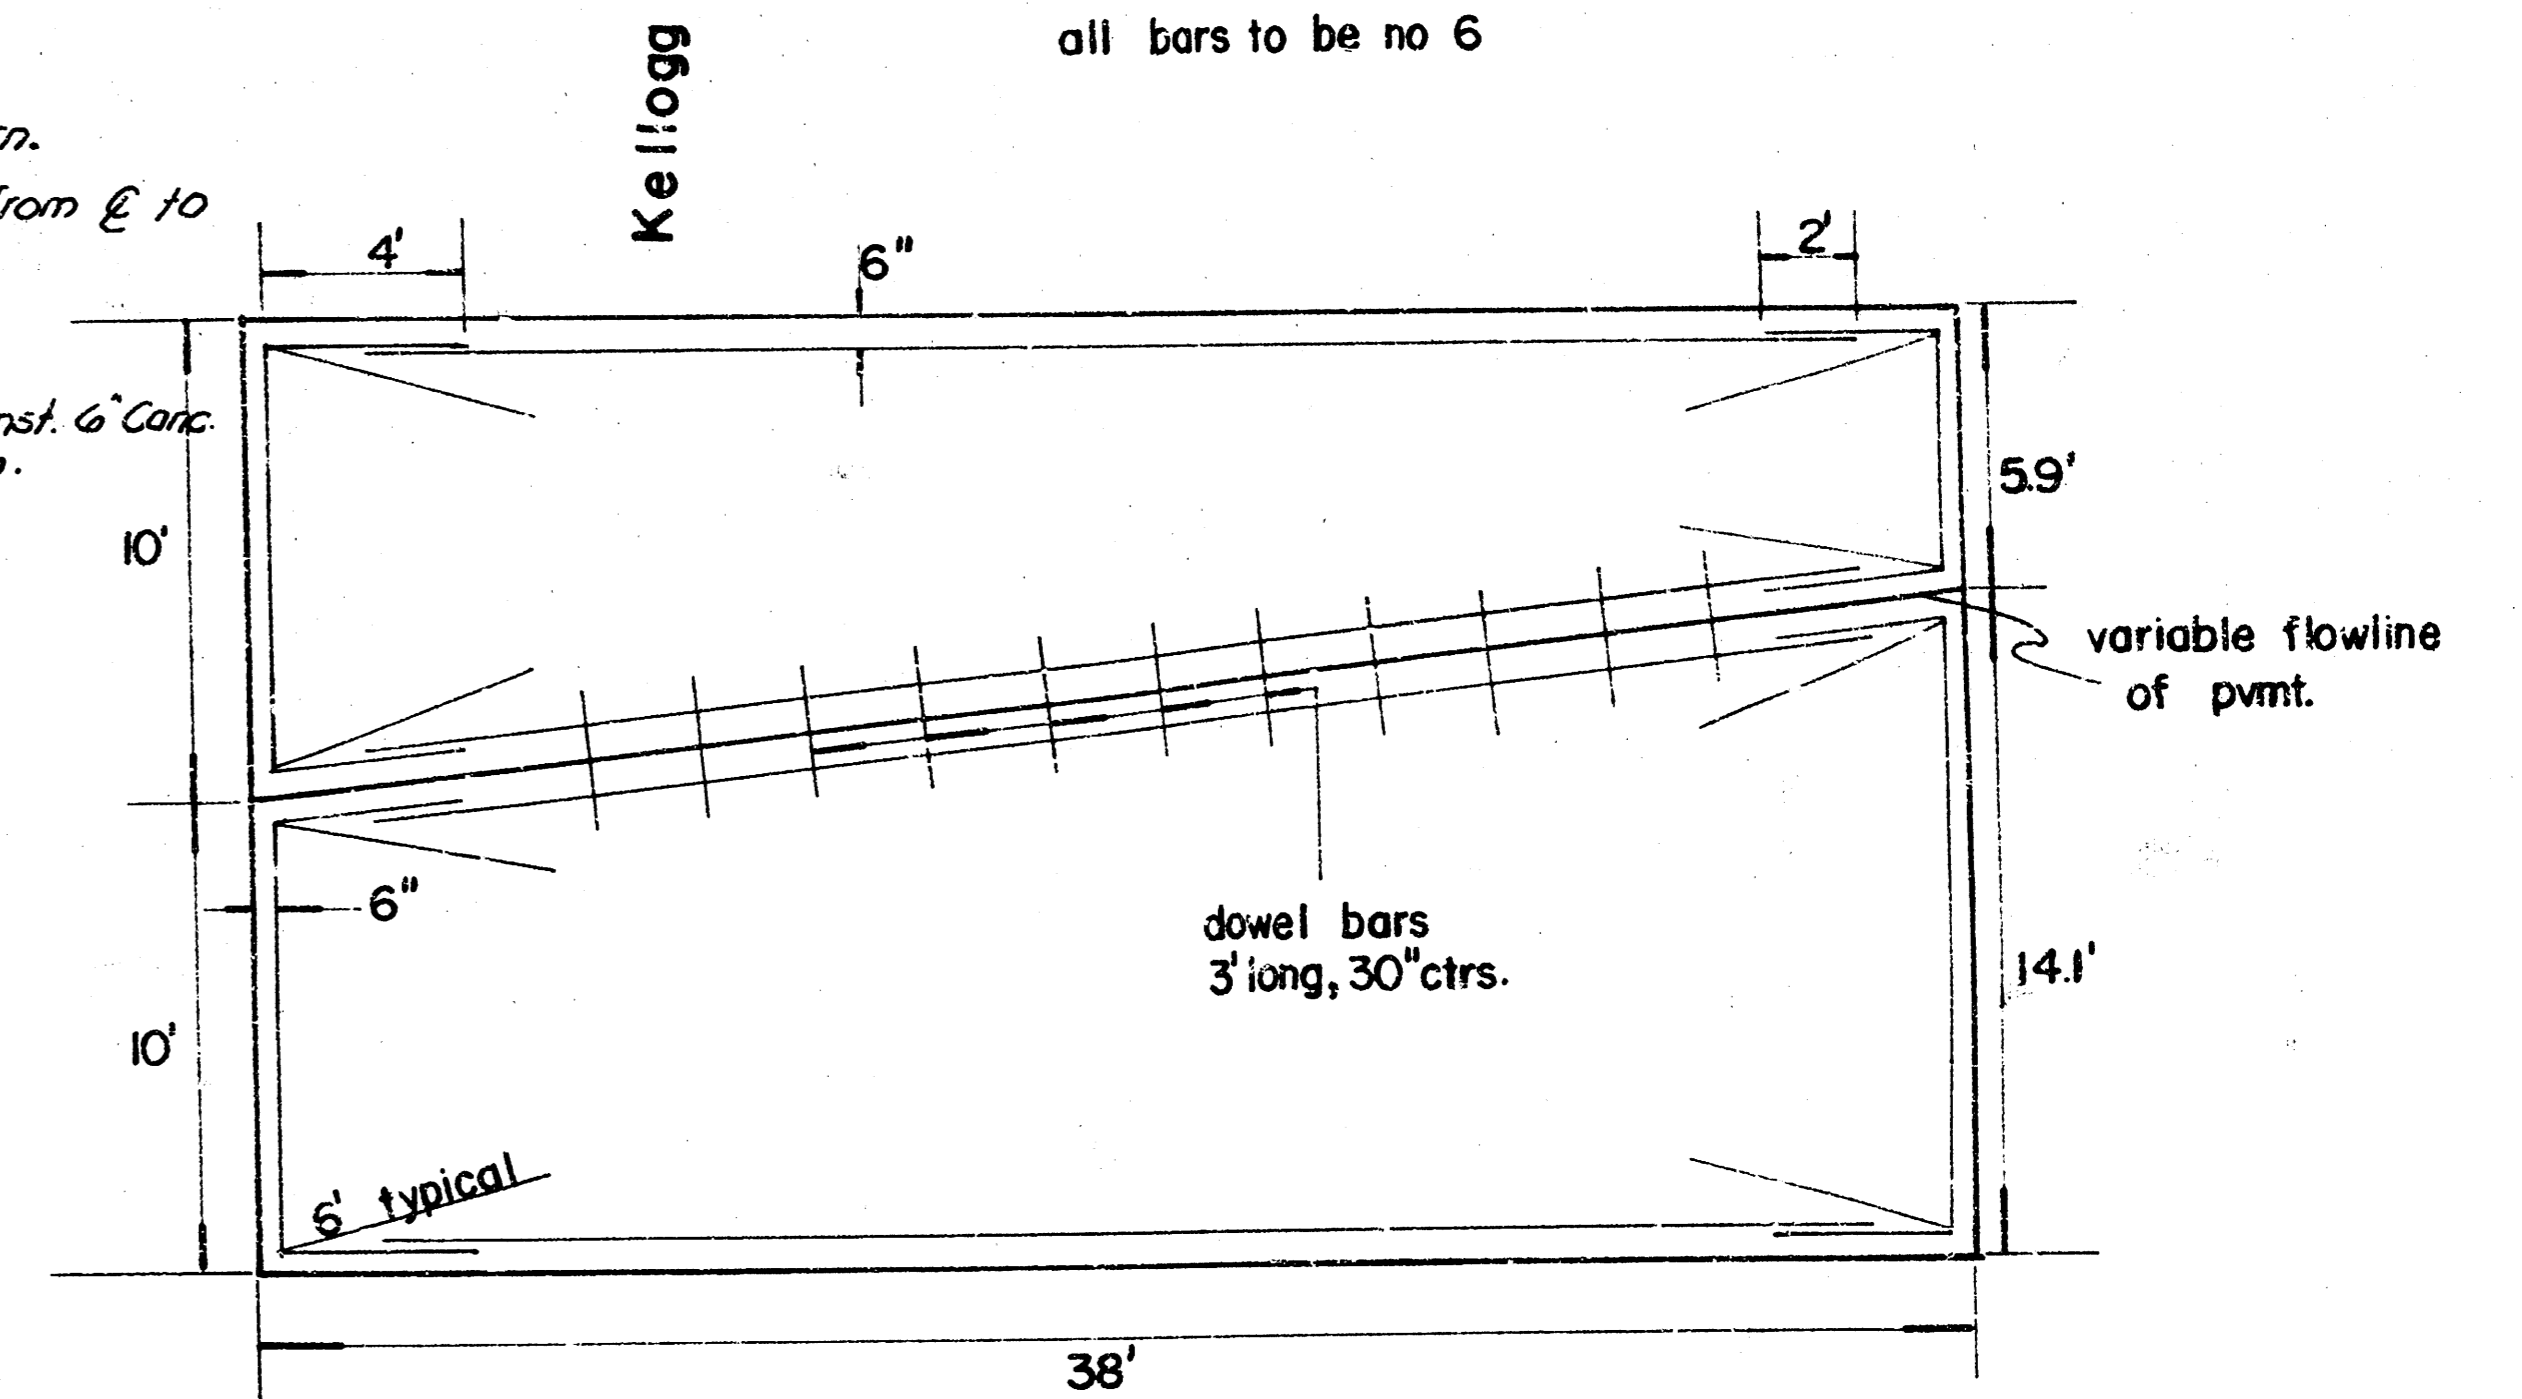

Earthwork
 Property

| | |
|--------------|----------|
| Excavation | 17.8 cy |
| 410% | 1.8 cy |
| Total | 19.6 cy |
| Manipulation | 417.8 sy |




Alley between Topeka and Emporia Ave
 from 42' S. of SL lot 16 on Topeka Ave and lot 21
 on Emporia Ave in N.A. English 5th Addition to
 the SL Dewey.
 Department of Engineering
 City of Wichita, Kansas
 R. W. Bruggeman Dir. Eng. / City Engineer
 Proj. no. 472-76-245-81130-000-000-001

