

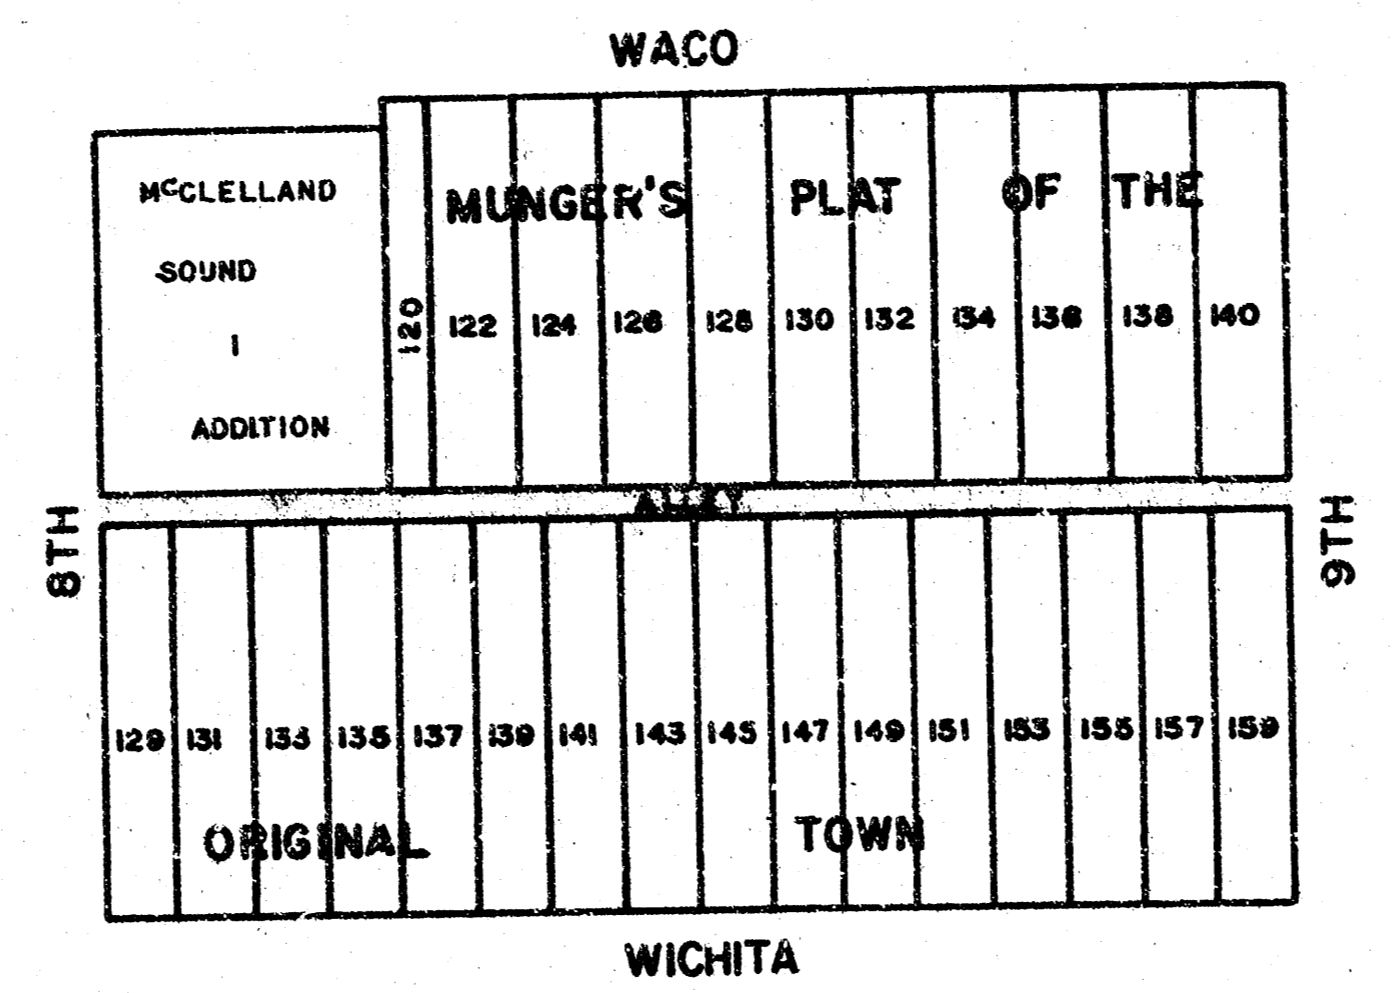
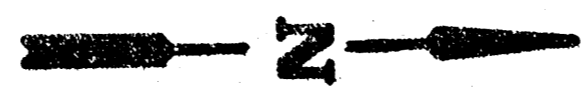
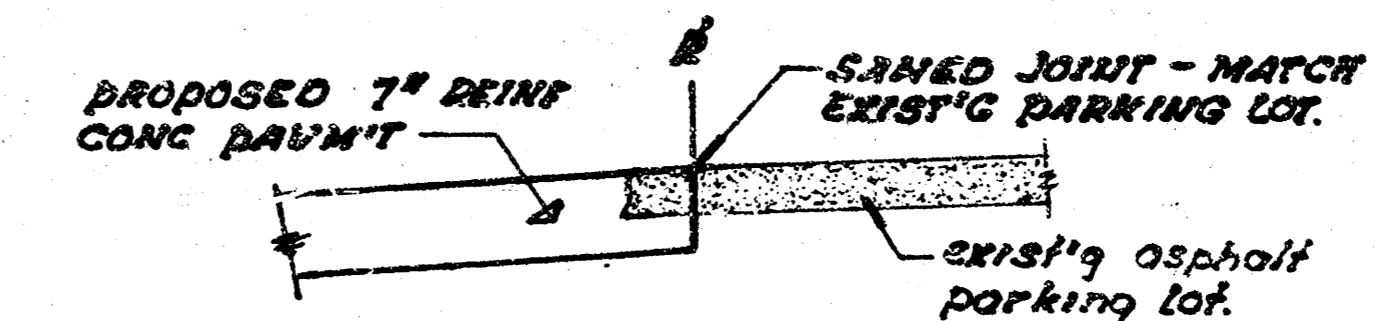


# CONCRETE ALLEY BETWEEN WACO & WICHITA FROM NL. 8TH TO SL. 9TH

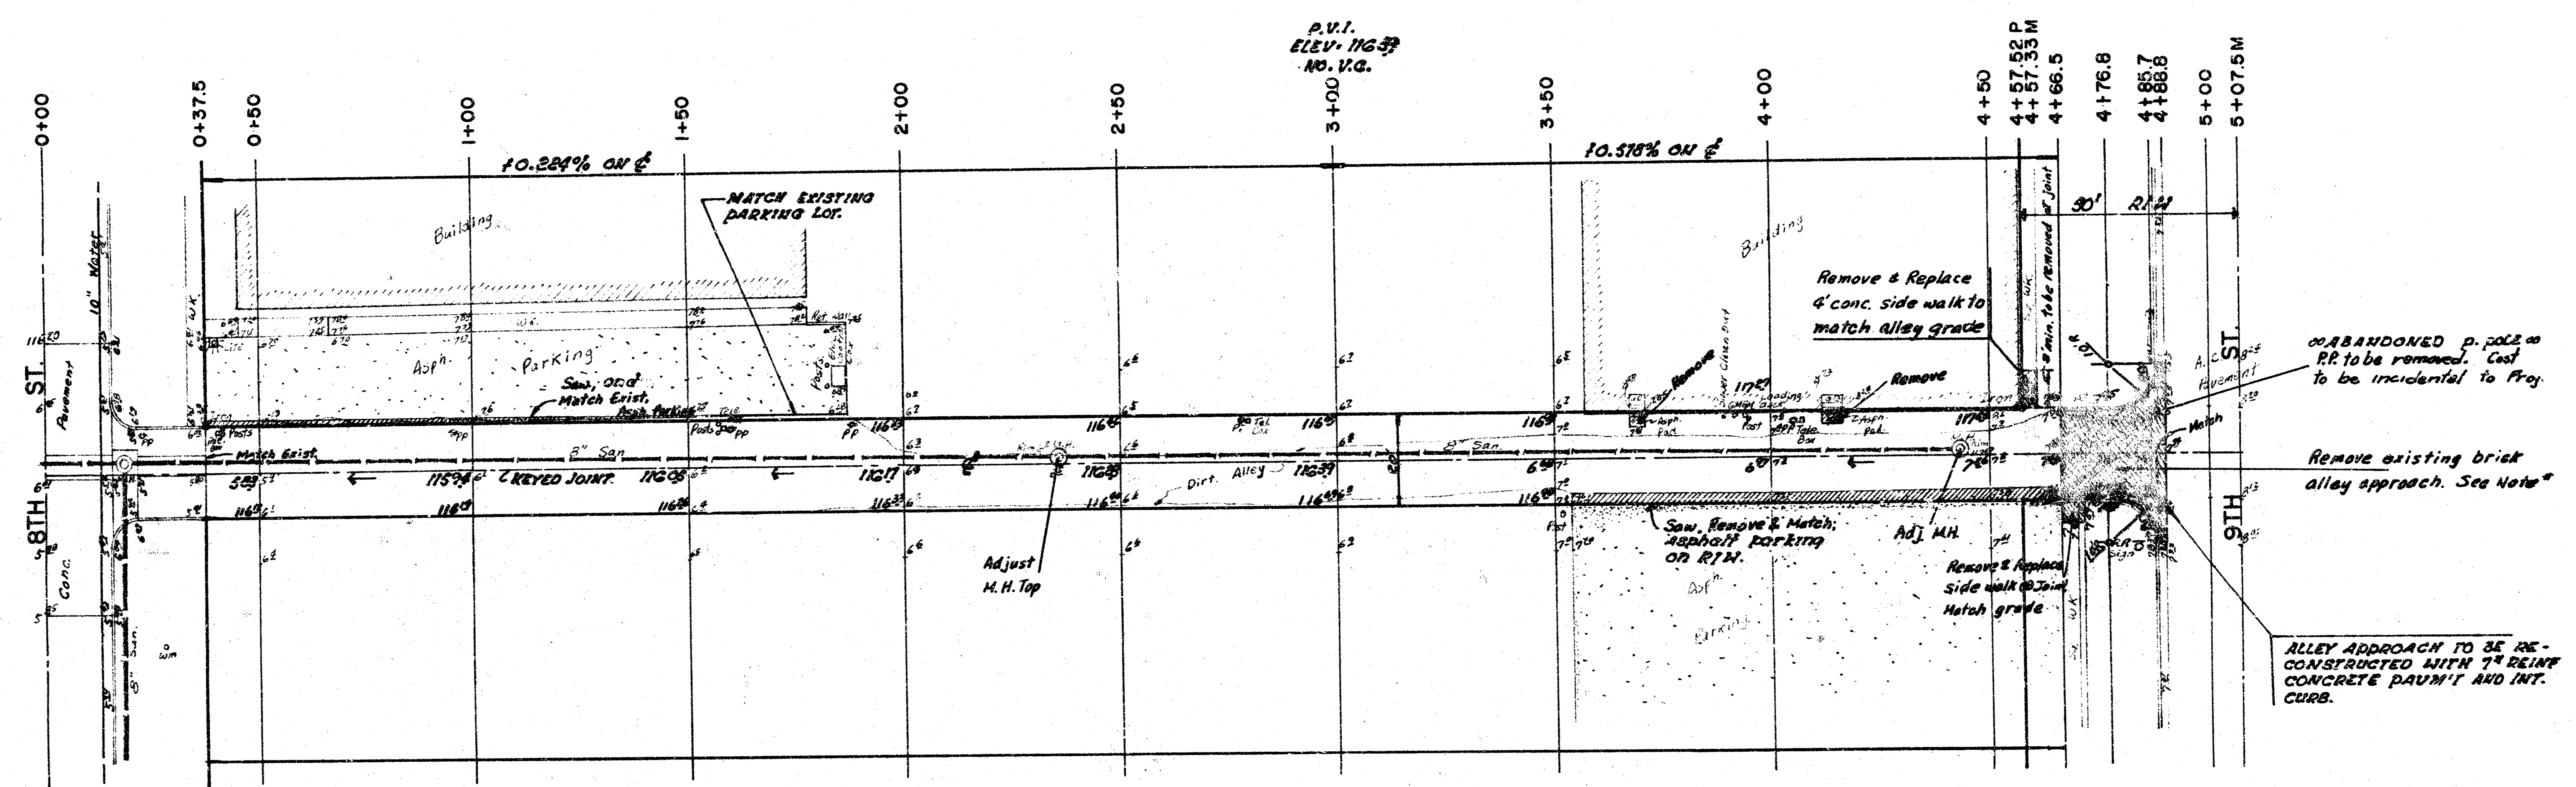


PROJECT DESCRIPTION		
ALLEY BETWEEN WACO & WICHITA FROM NL. 8TH TO S.L. 9TH		
PROJECT NUMBER		
472-76-245-31279-000-000-001		
BOOK NO. MGP 24	APPROVED BY	DATE
3724	VRH	
CITY OF WICHITA		
DEPARTMENT OF ENGINEERING		
DIRECTOR OF ENG./CITY ENGINEER		
R. W. BRUGEMAN		
SCALE		1" = 80'

B.M. 116.72 "d" Top of Cb. S. End of Median @ WACO, N.L. MURDOCK  
 B.M. 116.18 "d" N. Ch. 8TH at S. Ret. W. Side Alley Bet. WACO & WICHITA  
 B.M. 116.47 NE Cor. Conc. Wk. N. Side Building at SE Cor. WACO & 9TH

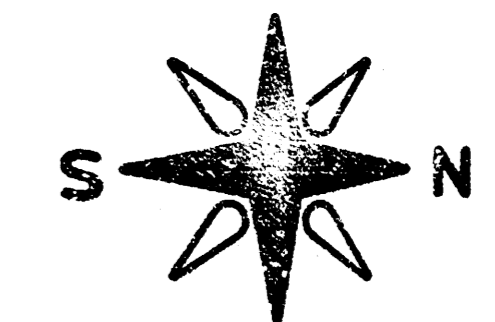

\*Note: Bricks shall be salvaged and hauled to designated location with no added cost. Contractor shall call Operation & Maintenance Dept. at 268-4291 for location.

Excavation = 258.4 C.Y.  
 +10% = 284.2 C.Y.  
 Total = 284.2 C.Y.

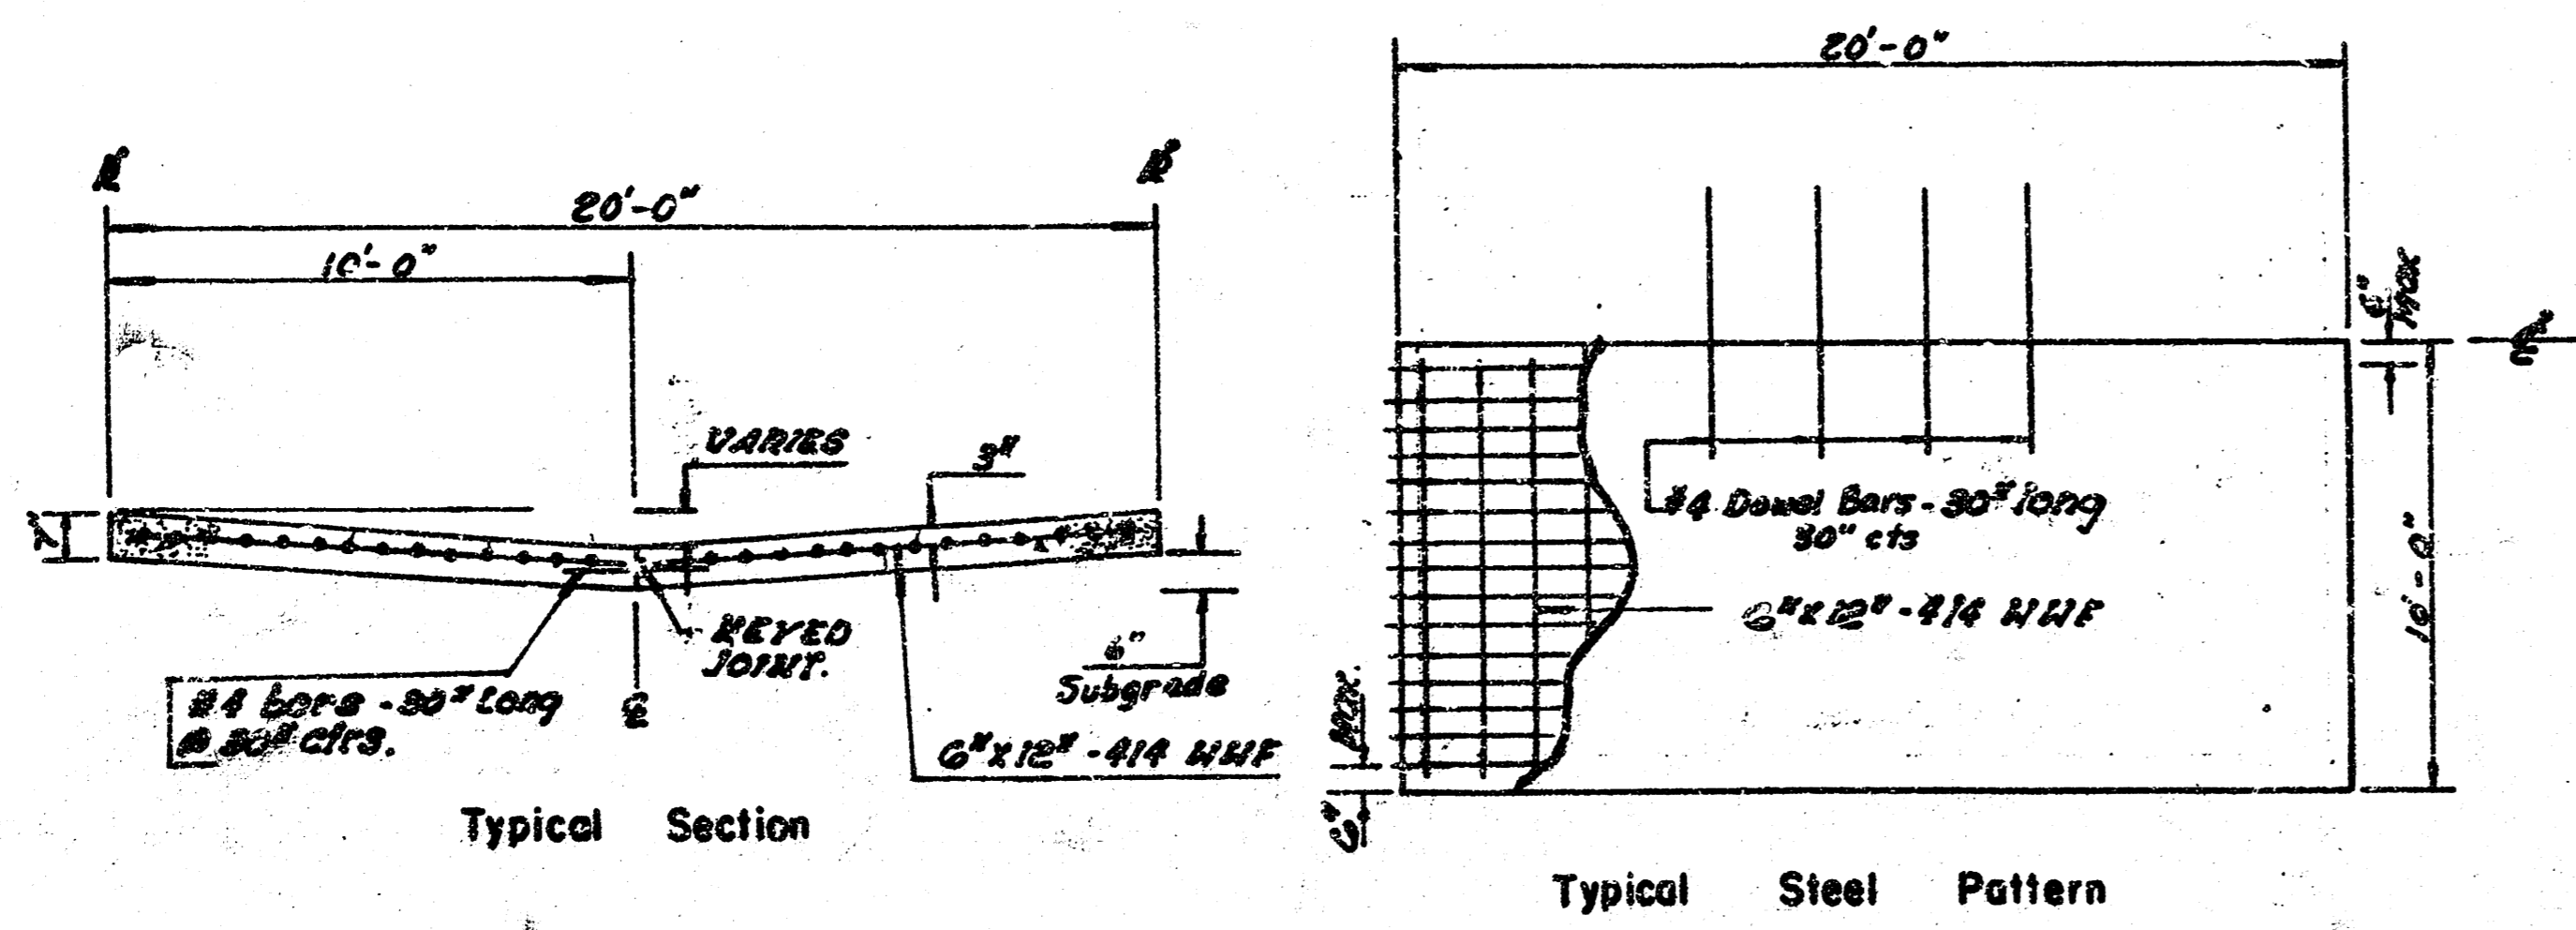


- GENERAL NOTES
- CONTRACTOR'S PAVING SCHEDULE SHALL BE COORDINATED WITH UNDERGROUND SEWER AND TELEPHONE SERVICE CONNECTIONS.
  - PARKING LOT BEHIND THE RIGHT-OF-WAY THAT IS REQUIRED TO FACILITATE THE CONTRACTOR'S CONSTRUCTION PROCEDURES SHALL BE REPLACED BY THE CONTRACTOR AT HIS OWN EXPENSE.
  - CONTRACTOR SHALL NOTIFY JERRY BLAINE, 258-4210, AND ARRANGE TO HAVE THE SANITARY SEWER RELEVELLED FOLLOWING THE COMPLETION OF THE SUBGRADE WORK AND PRIOR TO THE PLACING OF THE PAVEMENT. ANY SEWER DAMAGED DURING CONSTRUCTION SHALL BE REPLACED BY THE CONTRACTOR AT HIS OWN EXPENSE.

**CAUTION**  
 UNDERGROUND UTILITIES  
 Please check with K & E or Southwestern Bell Telephone Co. for location

PROJECT DESCRIPTION	
ALLEY BETWEEN WACO & WICHITA FROM NL 8TH TO S.L. 9TH	
PROJECT NUMBER 472-76-245-81279-000-001	
BOOK NO. M&P 24	APPROVED BY
DATE	DATE
CITY OF WICHITA DEPARTMENT OF ENGINEERING	
DIRECTOR OF ENGR./CITY ENGINEER R. W. BRUGGEMAN	
SCALE 1" = 20'	2/3

Exc = 15.3 - (19.182 \* 3/12) / 27  
 + 2 \* (29.1 \* 1.2) / 27 \* 25.002  
 = 14.5

A = 10 \* 10 - 8 \* 8 / 4  
 = 29.1 c'

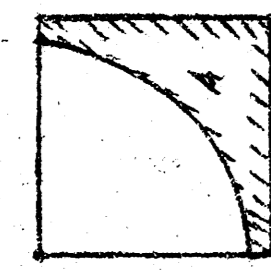

4+85.7 C=12.4

4+57.5 C=16.9  
 SL 924

4+00 C=16.6

3+50 C=14.7

3+00 C=16.9

2+50 C=16.2

2+00 C=16.6

1+50 C=14.8

1+00 C=13.8

0+50 C=12.4

0+17.5 C=10.3

120

116

120

115

120

116

120

115

120

115

120

115

120

115

120

115

120

115

120


115

120

115

0+17.5  
 N.L. 874

Total Exc = 258.4 C.Y.

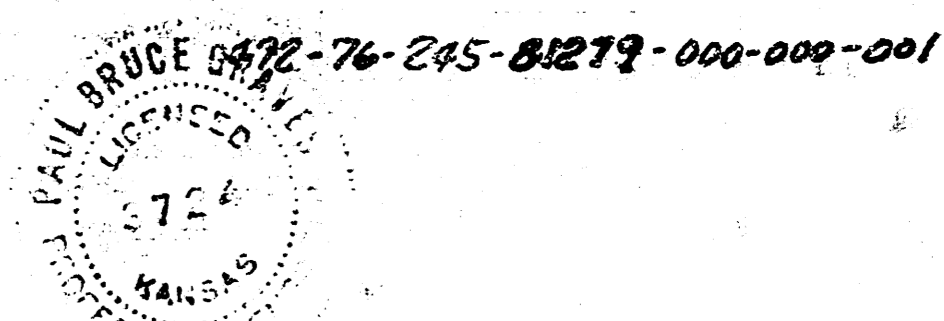

Alley Between Naco & Wichita  
 from N.L. 874 to S.L. 94

47 40 5 45