


Survey: Ricks Road: AP-57
 Plan: Submit to City
 Date: 10/1/52
 Checked: [Signature]

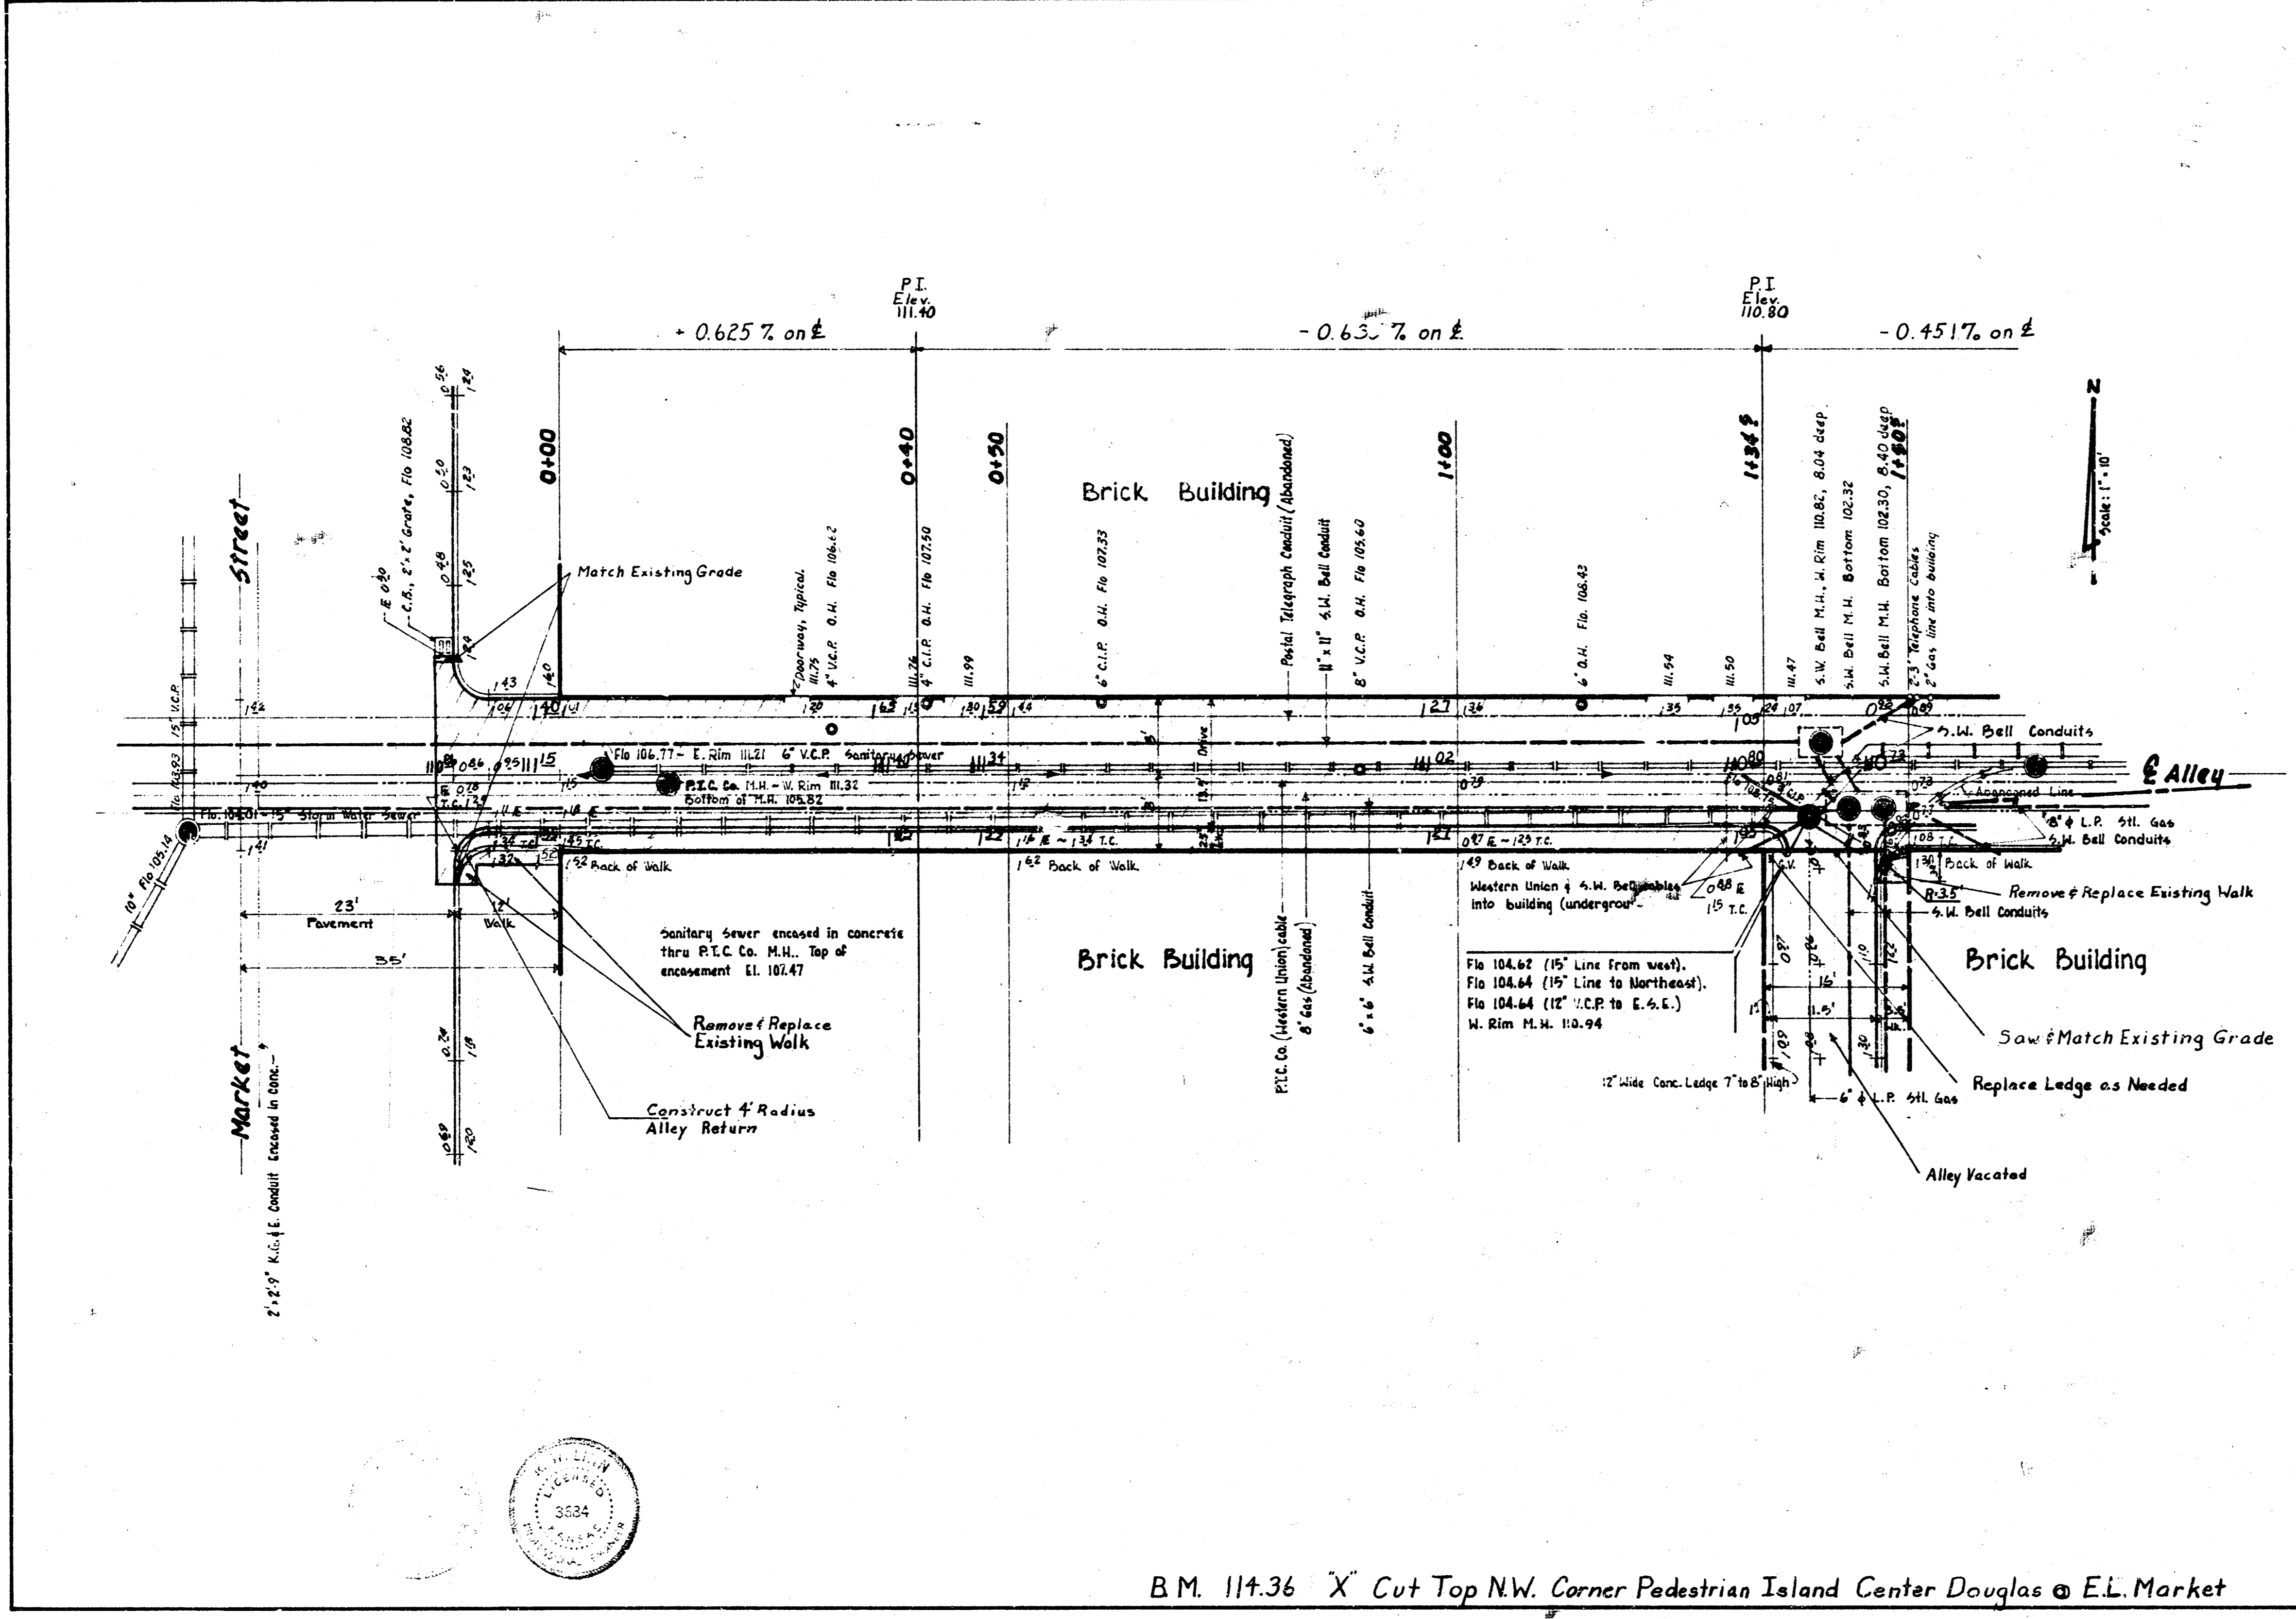


NOTE TO CONTRACTOR & FIELD ENGINEER

1. Sidewalks on Market St. & Broadway St. have basements below them. Care should be taken when removing these sidewalks.
2. Field Engineer to decide whether Reinforced Integral Curb along south side of alley can be under-run.
3. Field Engineer to check sewer plans for top of manhole and drop inlet elevations.
4. Subgrade to be sand-filled & flushed to bottom of concrete pavement elevations.
5. All curbs, sidewalks & pavement removed to be paid as sq. yds. pavement removed.

B.M. 114.36 X Cut Top NW. Corner Pedestrian Island Center Douglas @ E.L. Market

Alley south of Douglas - E.L. Market to
 W.L. Broadway. 16'-8" Conc.
 City of Wichita, Kansas.
 B. E. Smith City Engineer
 Date: _____ Project No. 619-52

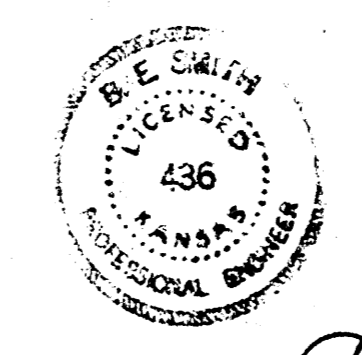

1/2

