


B.R. 1636 TOP RAILROAD IRON E.S. SANTA FE R/W E VS. NORTH.

GRAND TOTAL


PROPERTY	CITY
2807	49
3432	49
6239	49
7120	44
6862	53

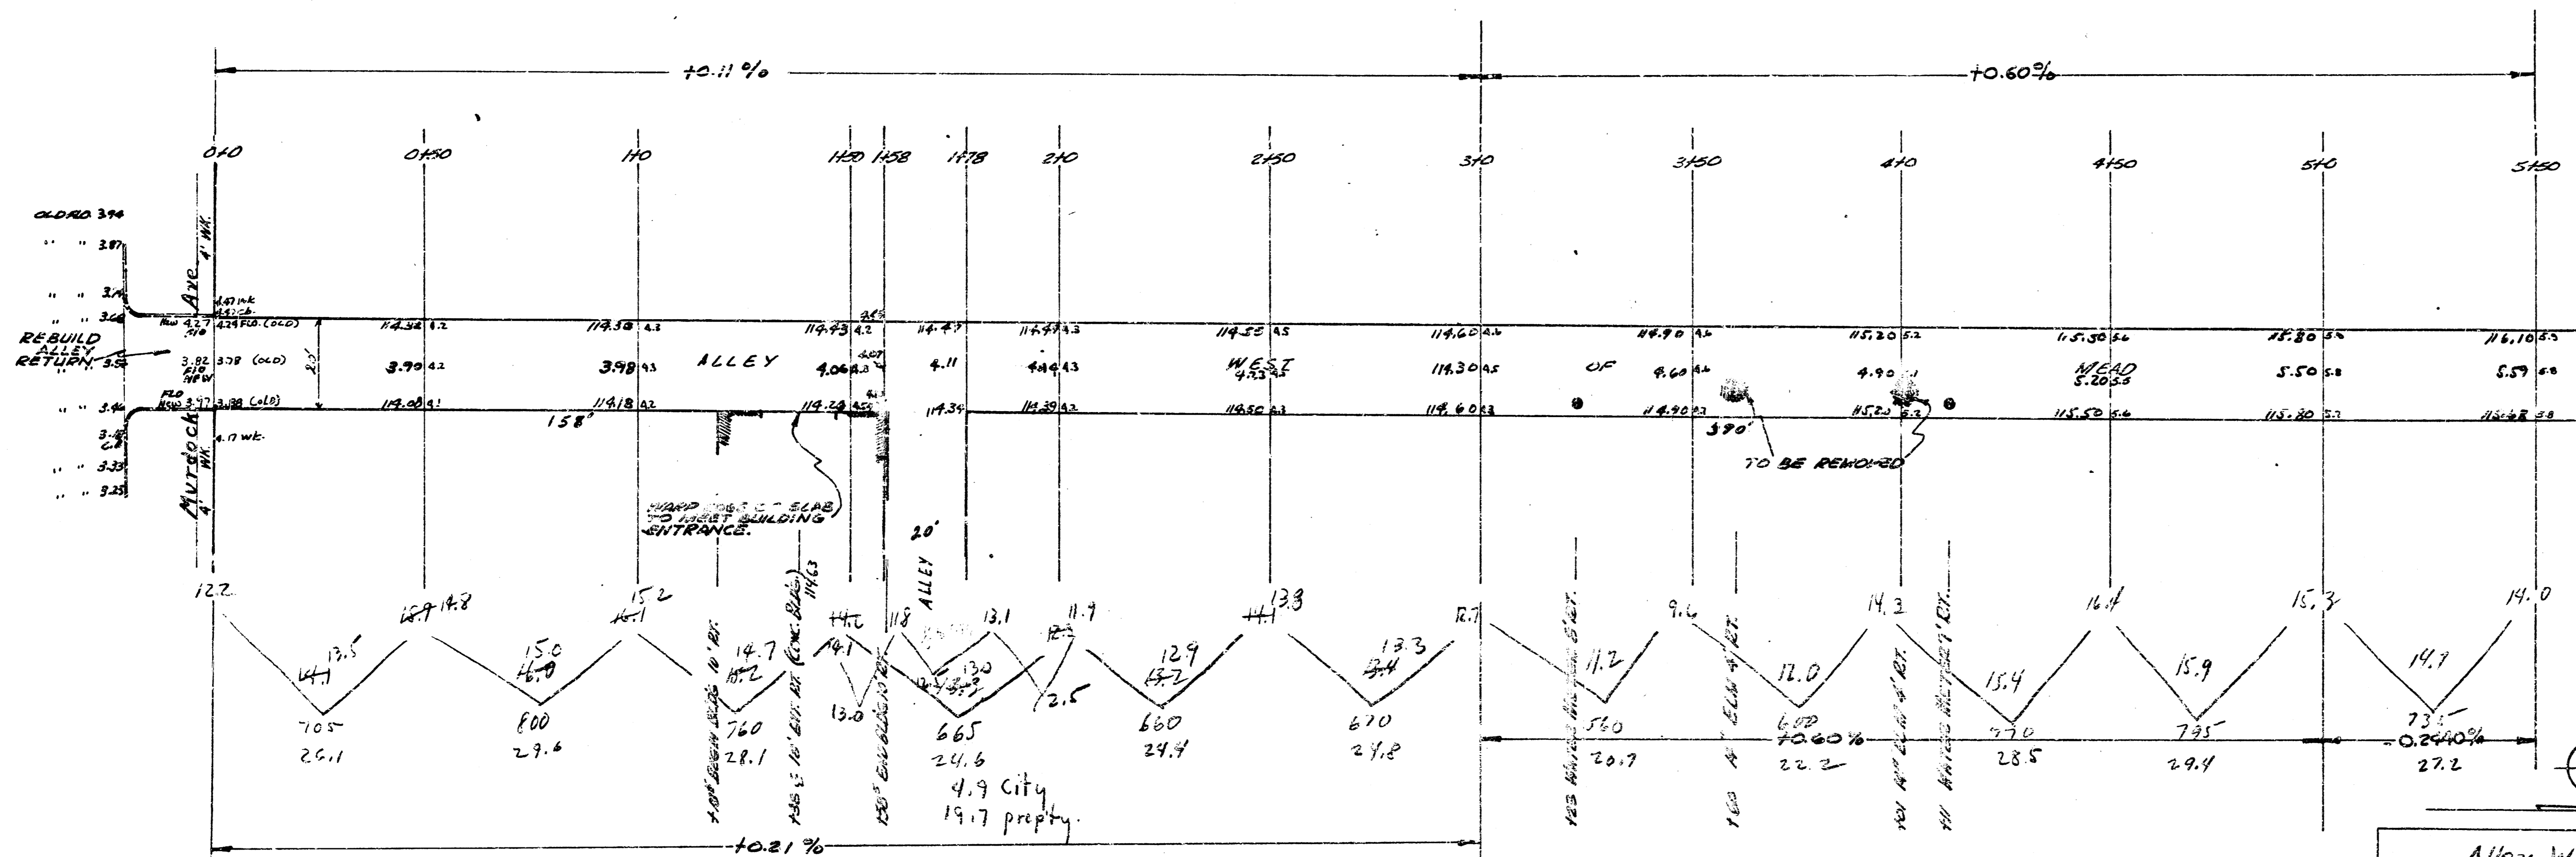

Alley W. of Mead  
 H.L. Murdock S.L. 9<sup>th</sup>  
 7<sup>th</sup> Dec. 20'  
 City of Wichita, Kansas  
 L.M. White City Engineer  
 December 1947 Project C17-128

PROPERTY

27	2
31	1
30	7
28	2
25	9
29	2
27	4
34	1
40	9
36	1
<hr/>	
343	2

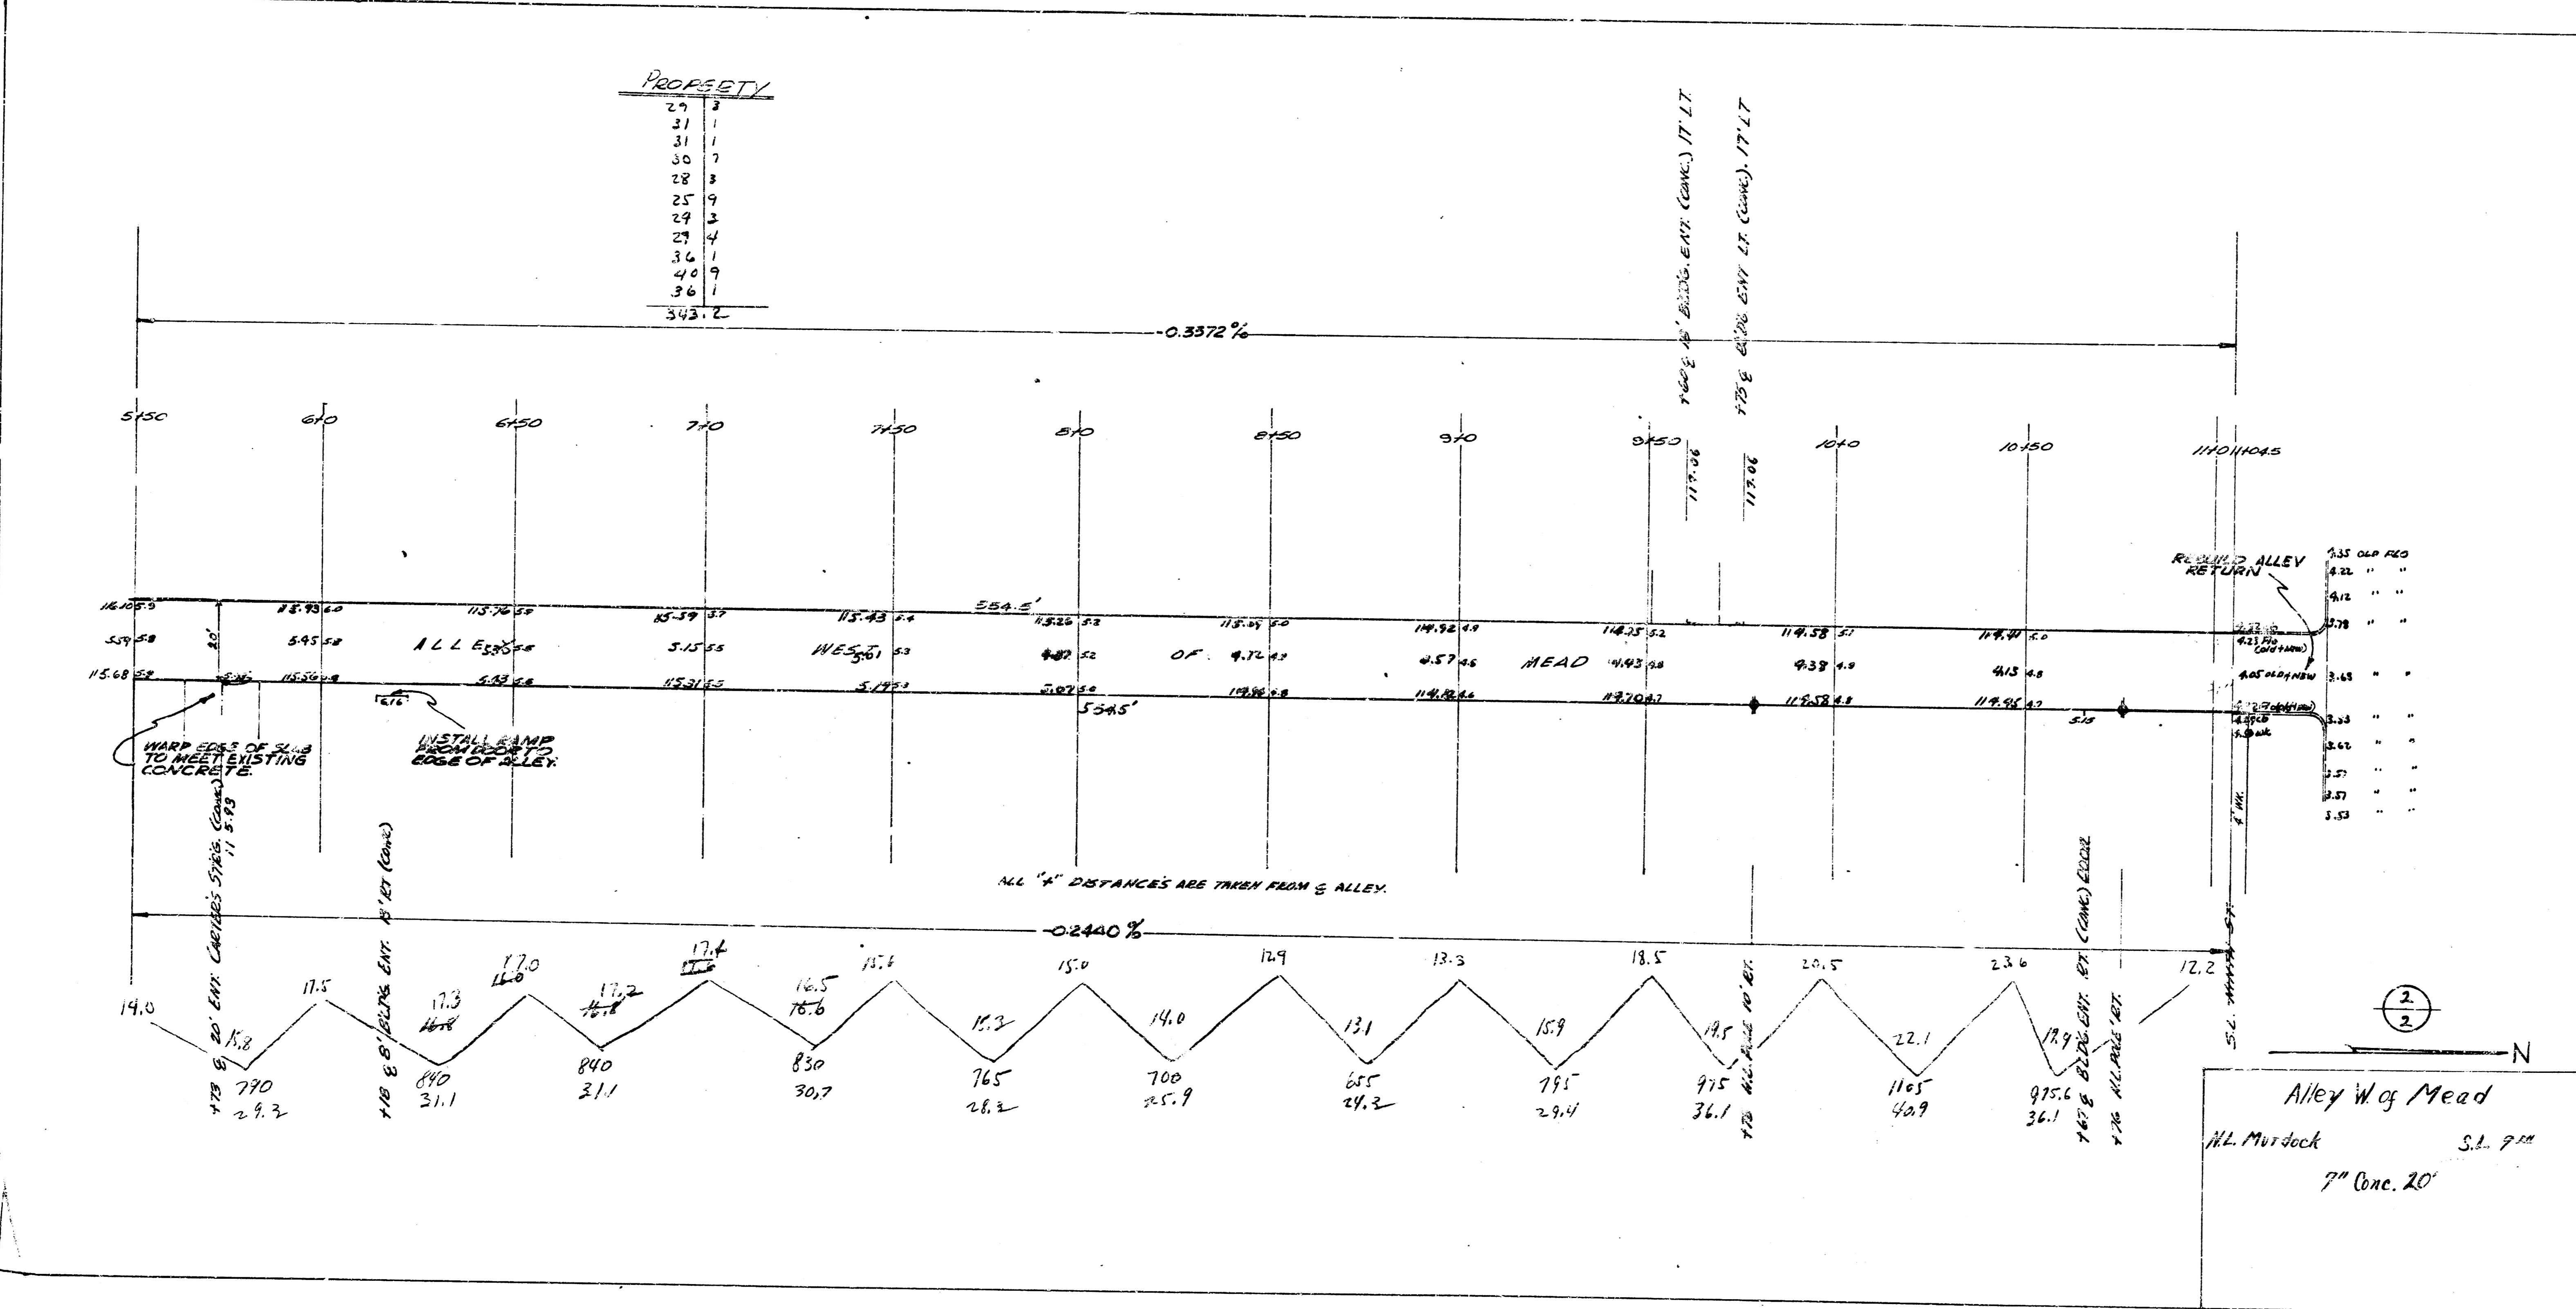

Alley W. of Mead  
 H.L. Murtzock S.I. 9<sup>th</sup>  
 7" Conc. 20'