



DAVID HANCO ARCHITECT
3208 WEST DOUGLAS AVE. WICHITA, KANSAS

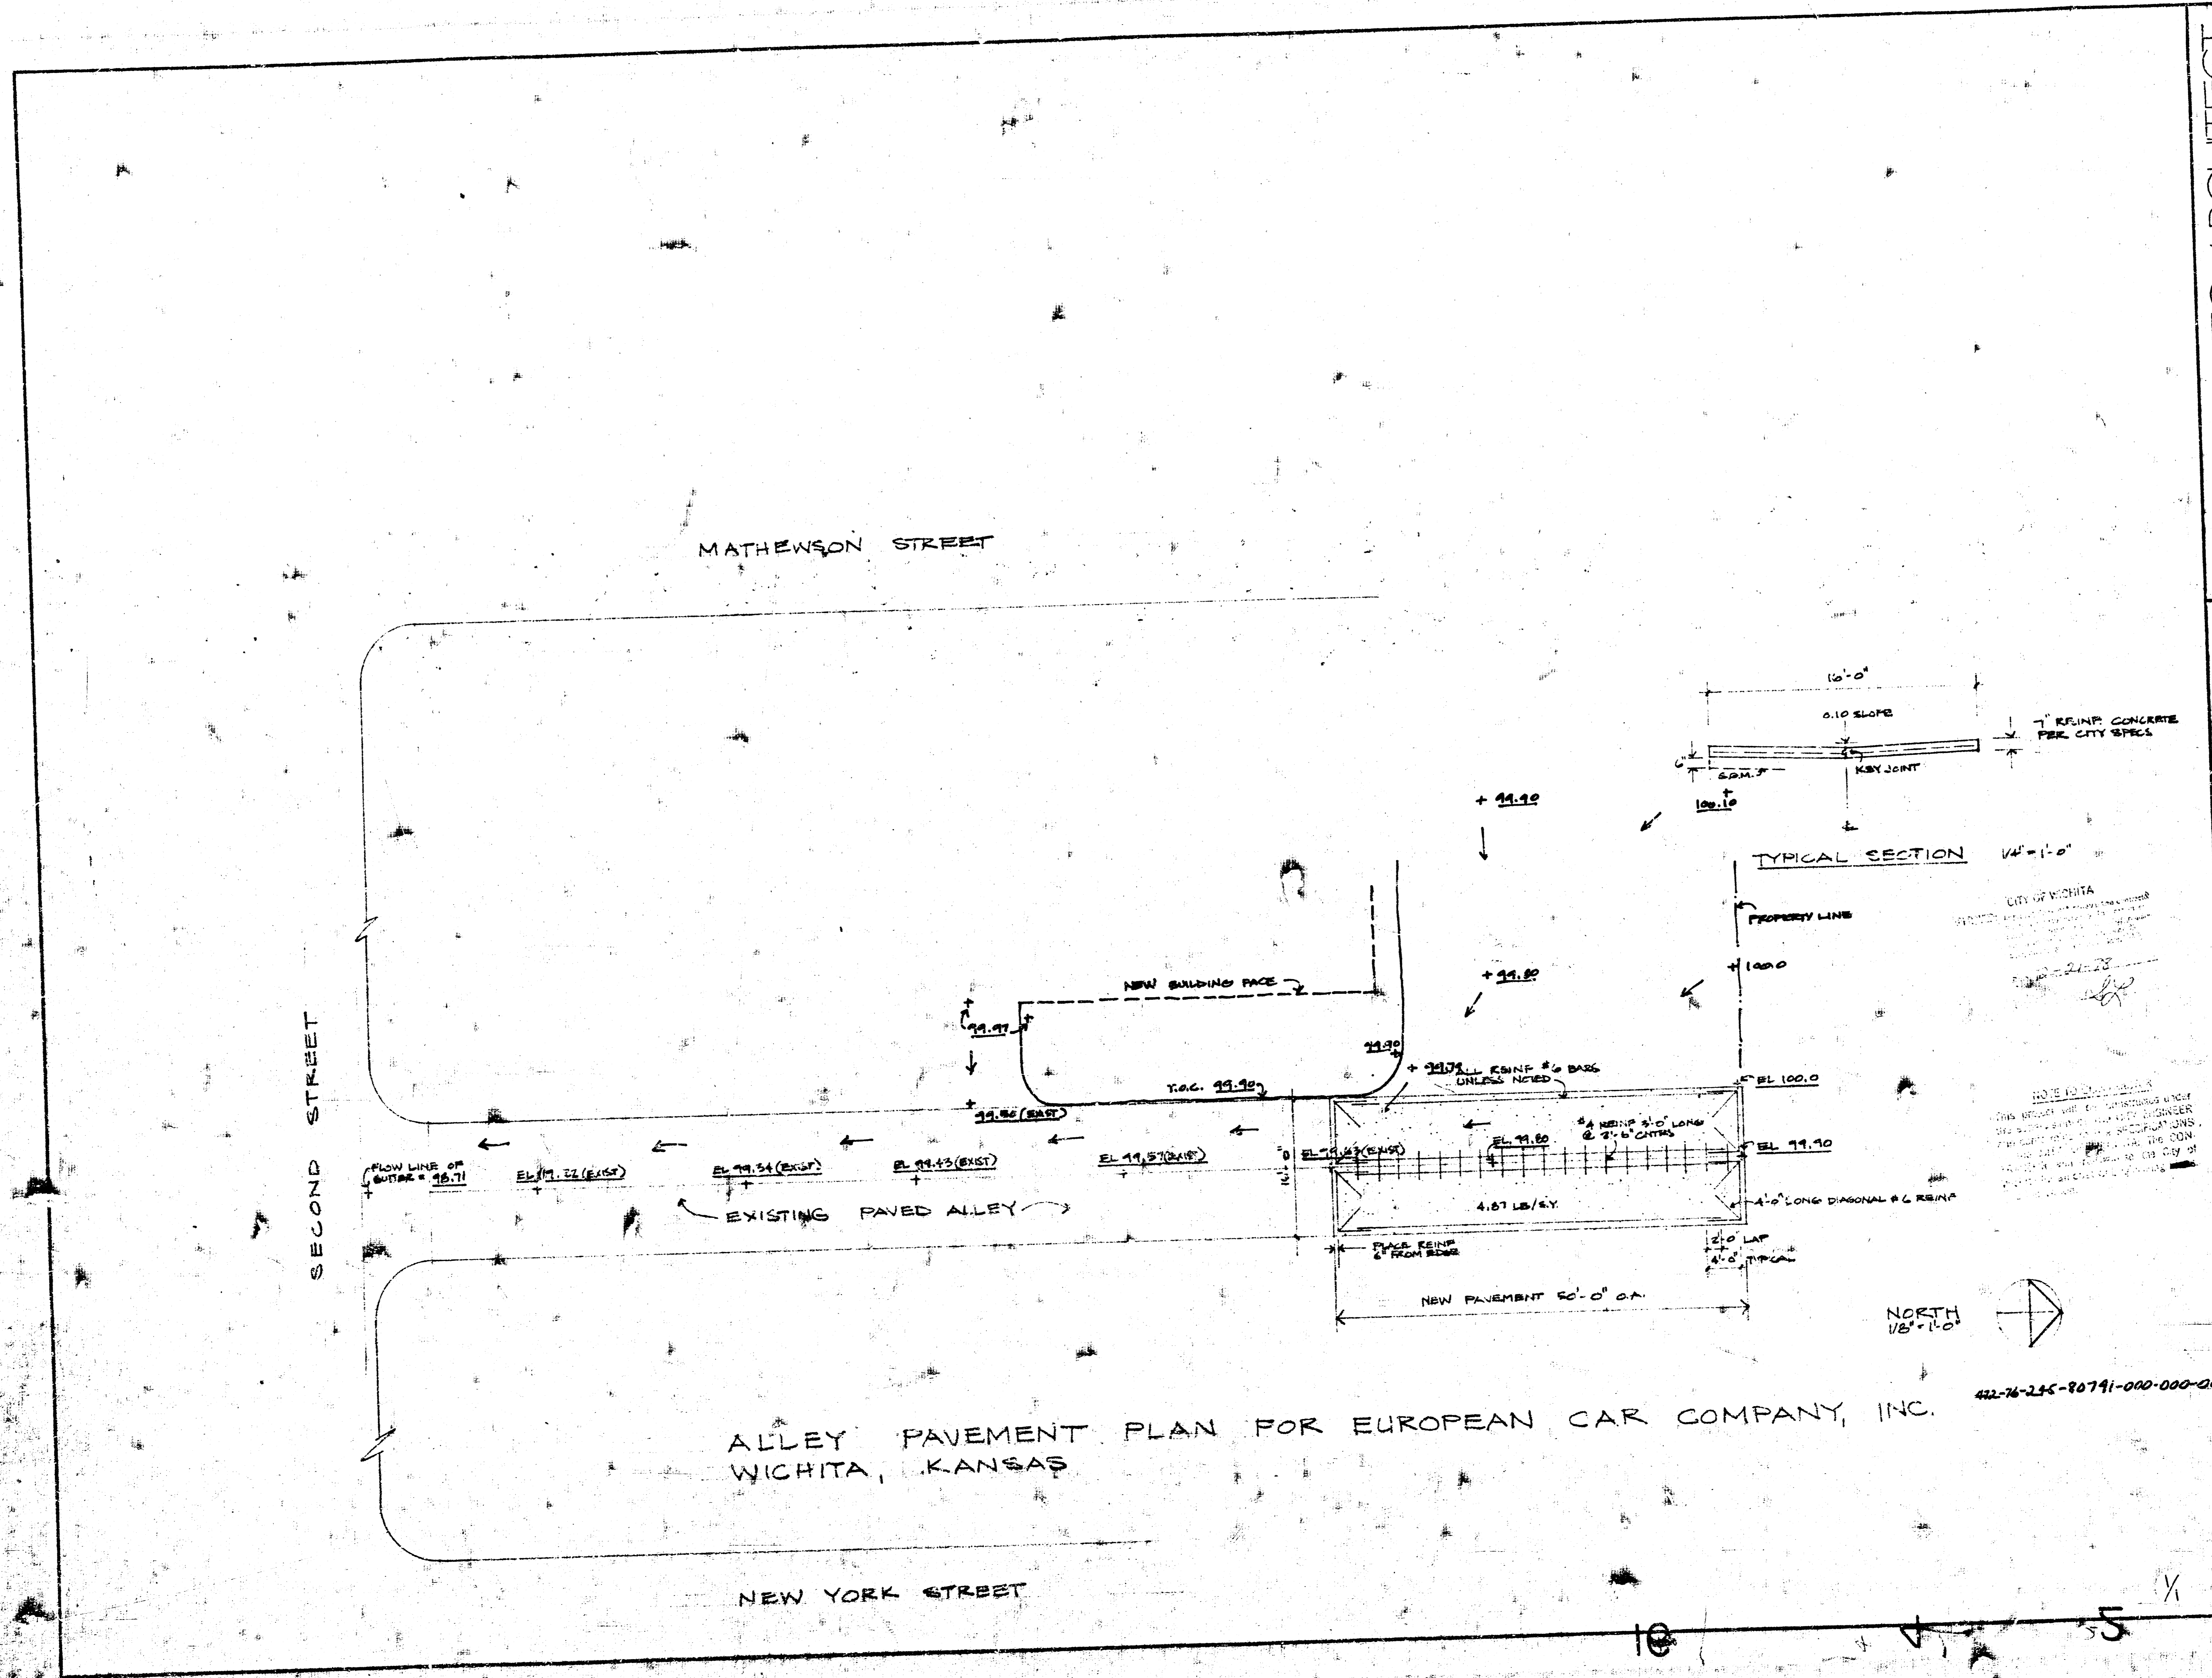

ALLEY PAVEMENT PLAN FOR EUROPEAN CAR COMPANY, INC.
WICHITA, KANSAS

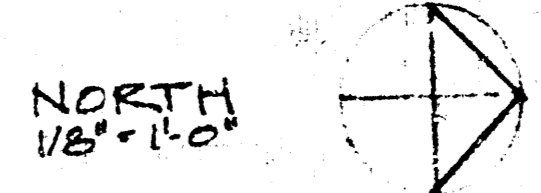

432-26-285-80791-000-000-008

NOV 7 1970

SHEET 100