


B.M. 10220 Standard S.E. Washington Mallway
 B.M. 10235 NE. Co. Lower Step, E. Entr. Shulky C/I Bldg.

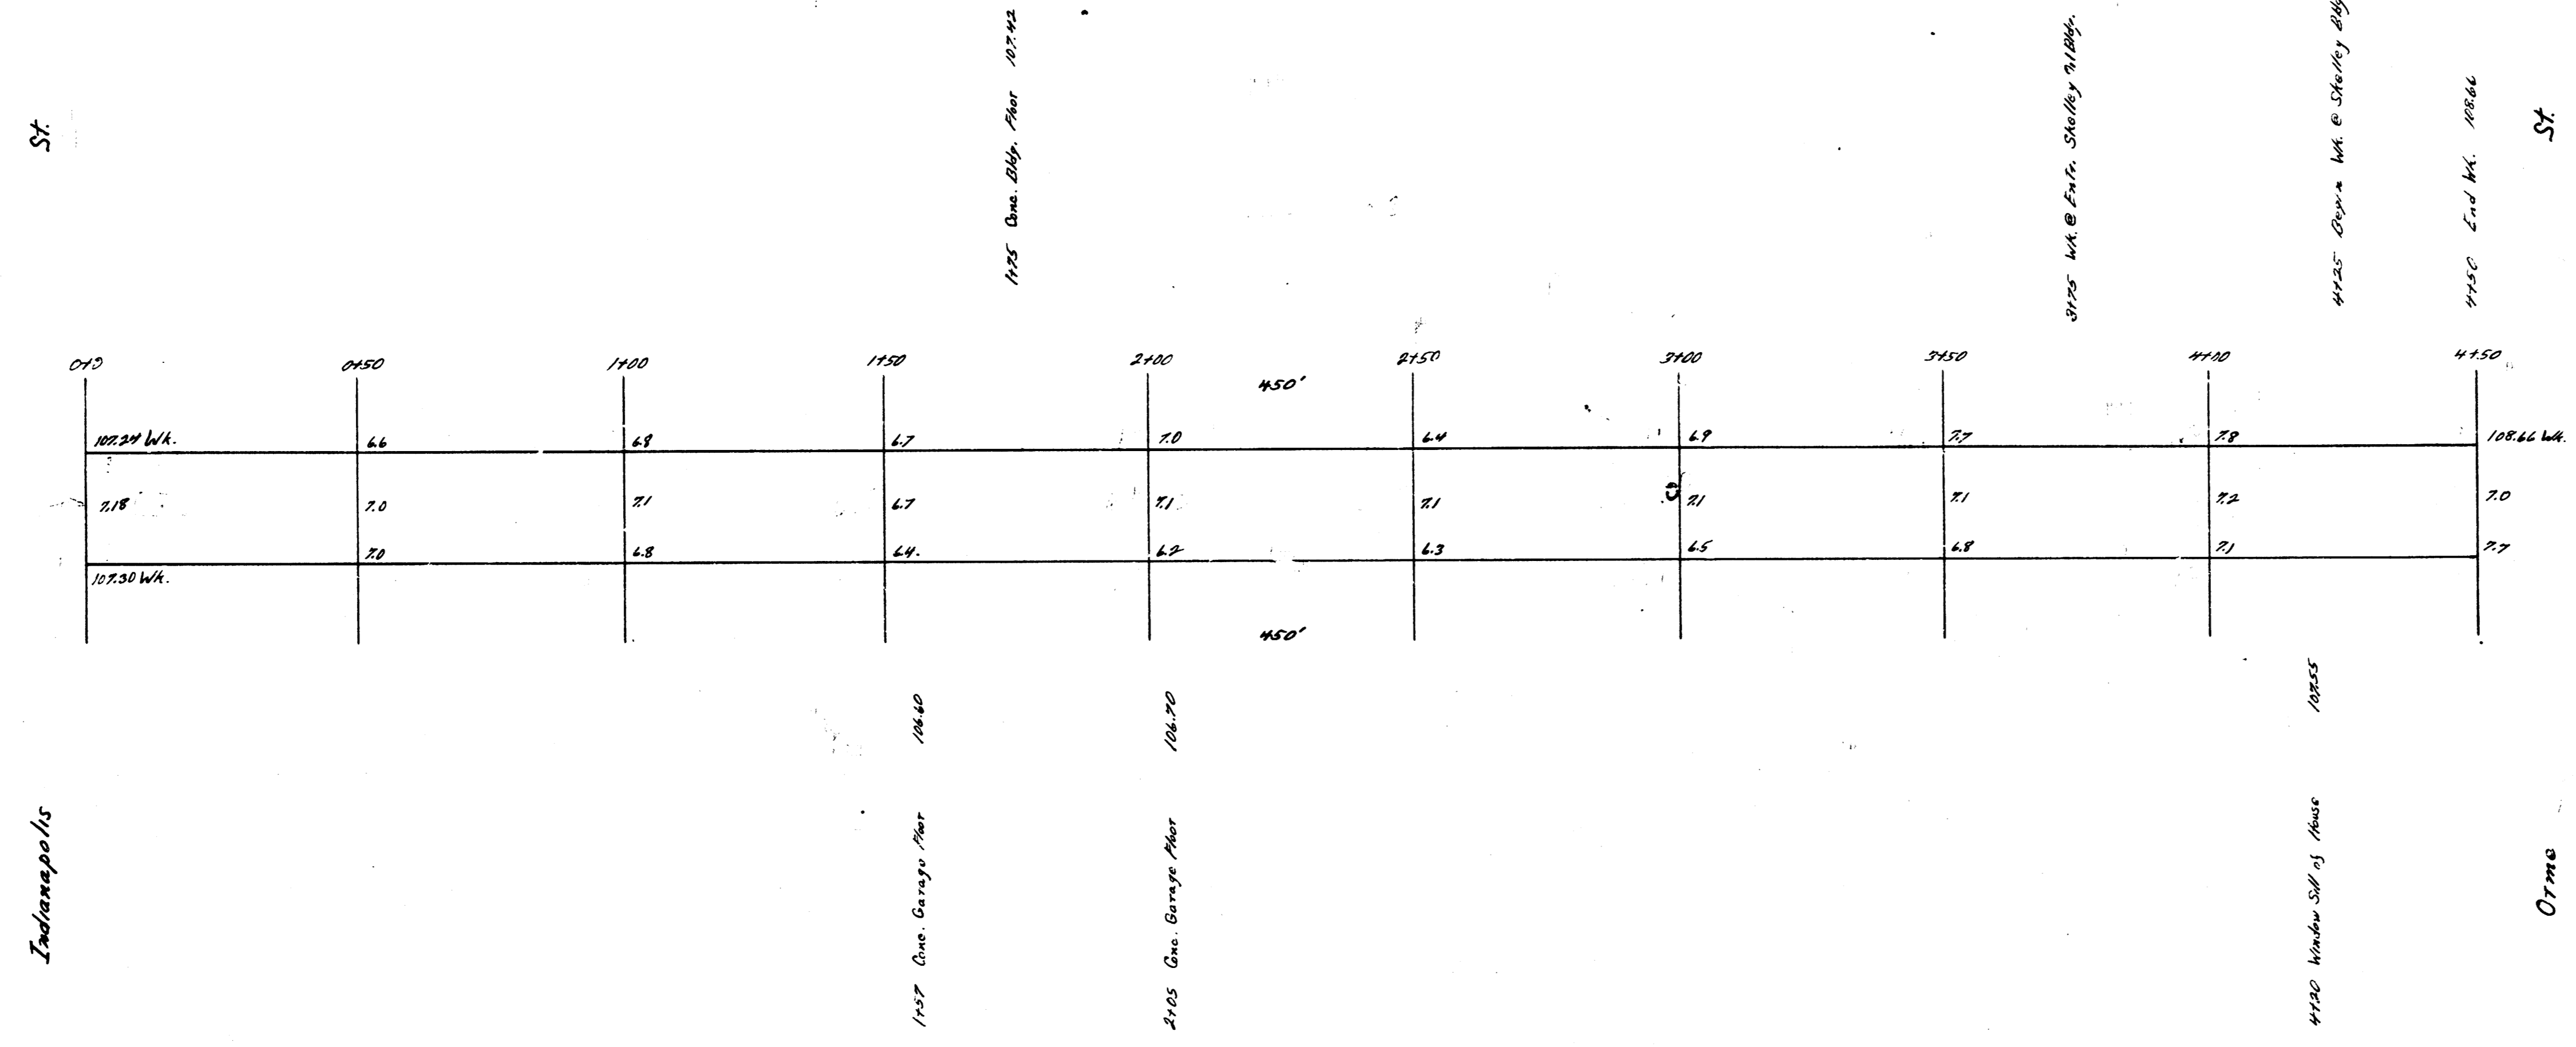

Alley W of Washington
 N. Indianapolis — S.L. Orma
 20' Conc.
 City of Wichita, Kansas
 L.K. White City Engineer
 June 1949