


31 11.27 2nd 24' wide & Hydraulic & 1/2" 11.27
 32 11.27 15' in 6" 2nd 24' 55' 11.27 in 11.27

+0.1877%

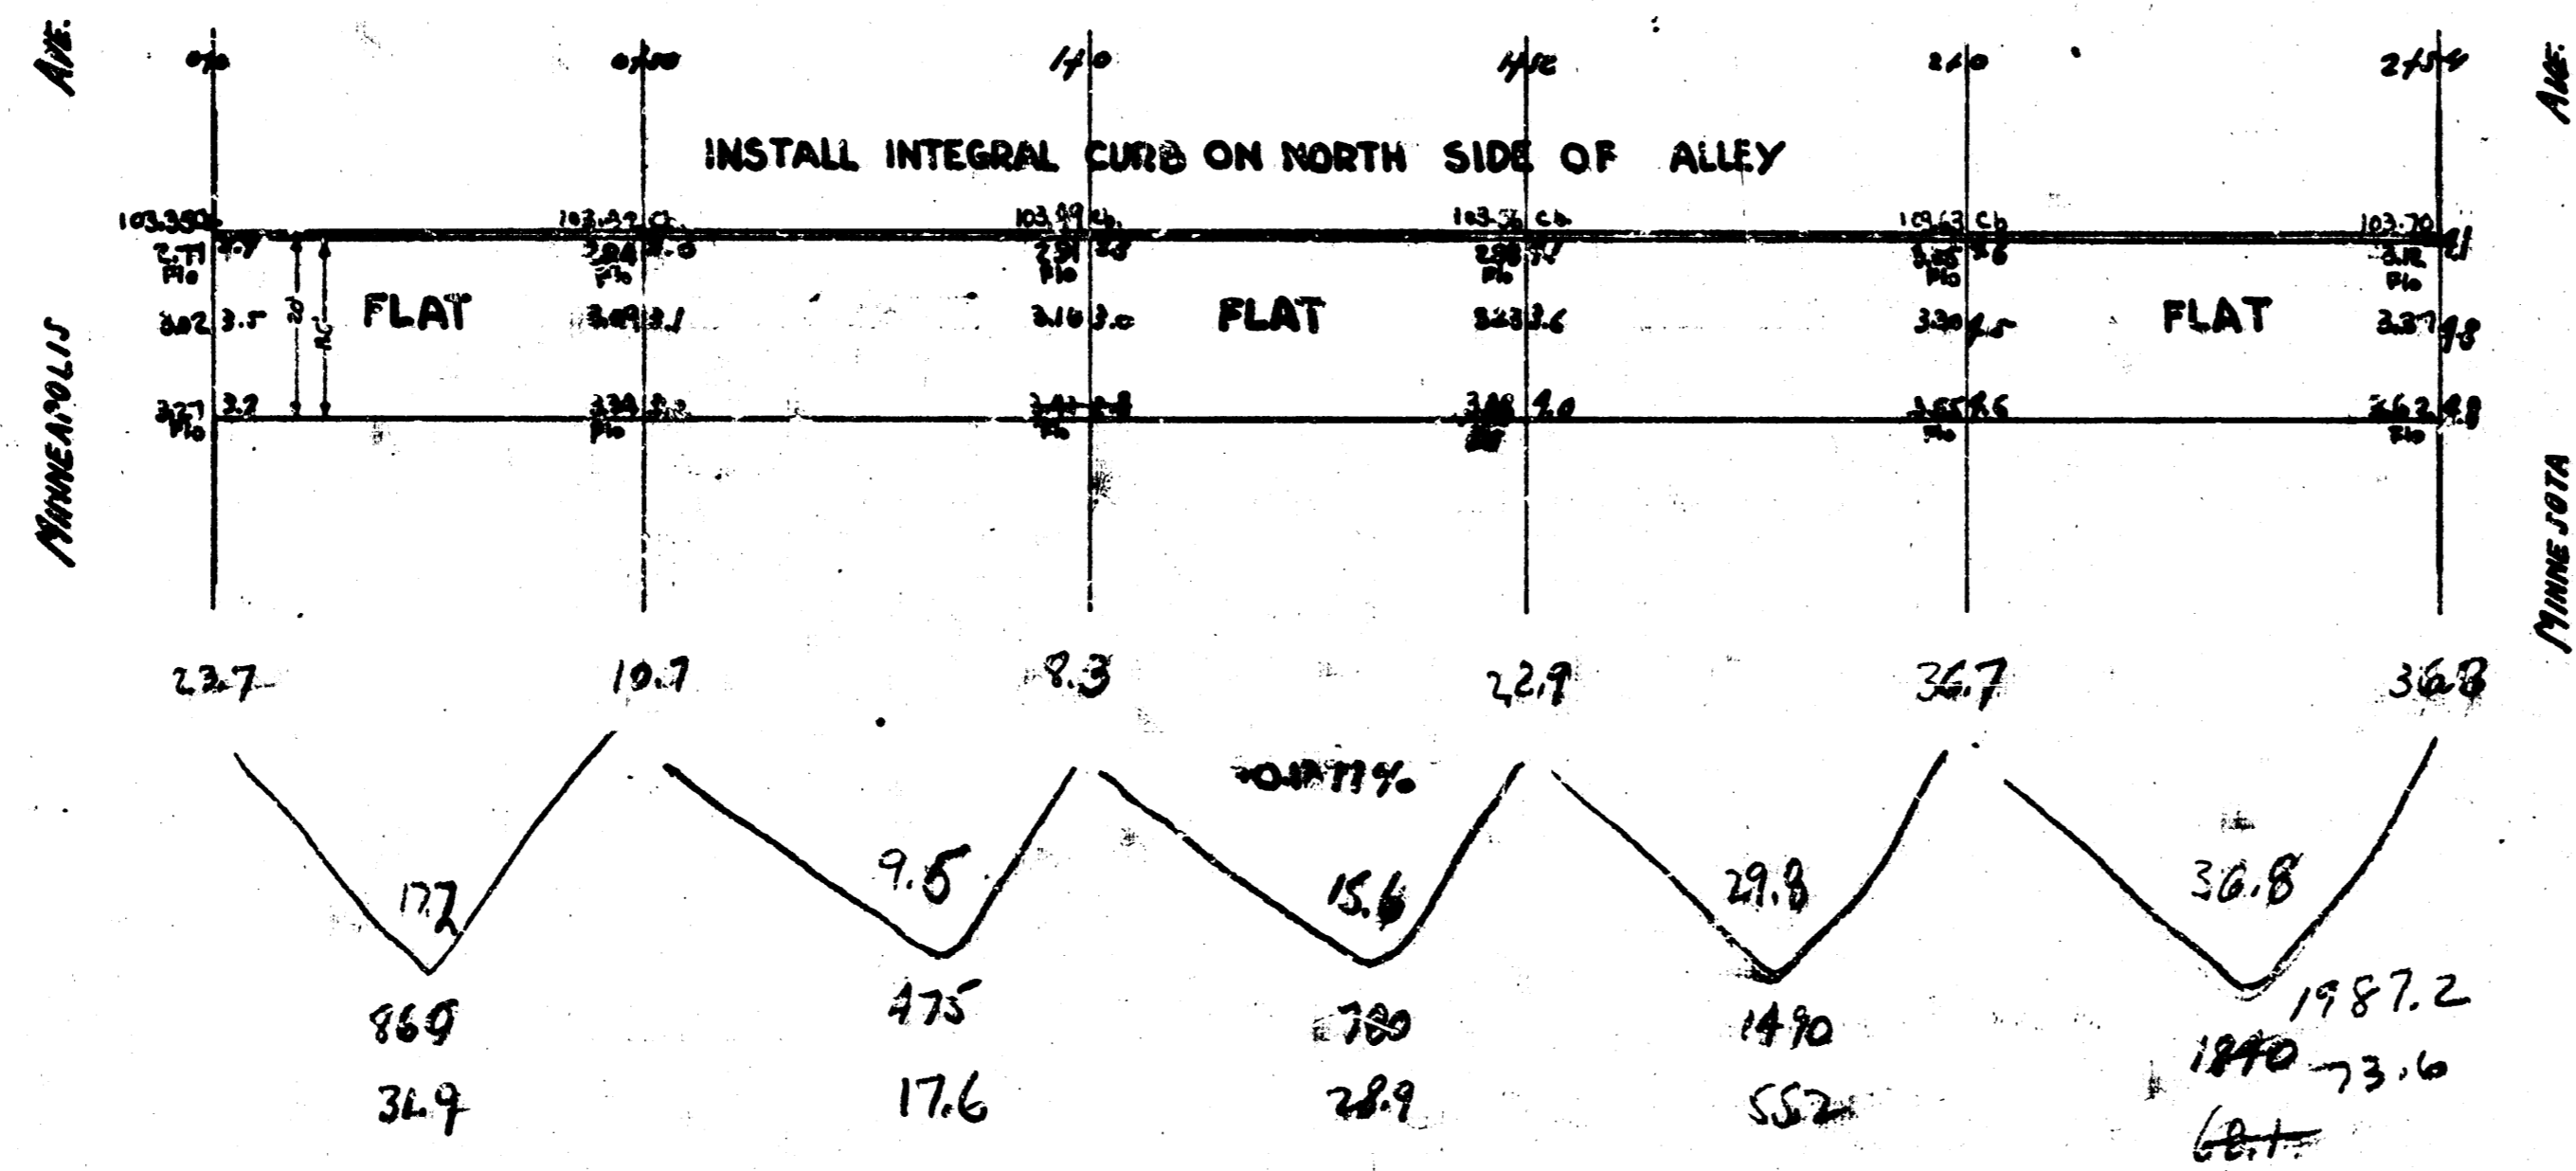

Property
 31.9
 17.6
 28.9
 55.2
 68.1 73.6
 201.7-207.2
 +11.27
 271.9 Curodo

ALLEY NORTH of MYRIS
 EL. MINNEAPOLIS to 11.27 MINNEAPOLIS
 6" CONCRETE 20'
 CITY of WICHITA, KANSAS
 ENGINEERING DIVISION
 L.K. WHITE CITY ENGINEER
 JULY 1917