


STATIONING ON E

ELEVATION
 PROF.
 217.7
 4107.0 21.9
 239.5 CU/PS

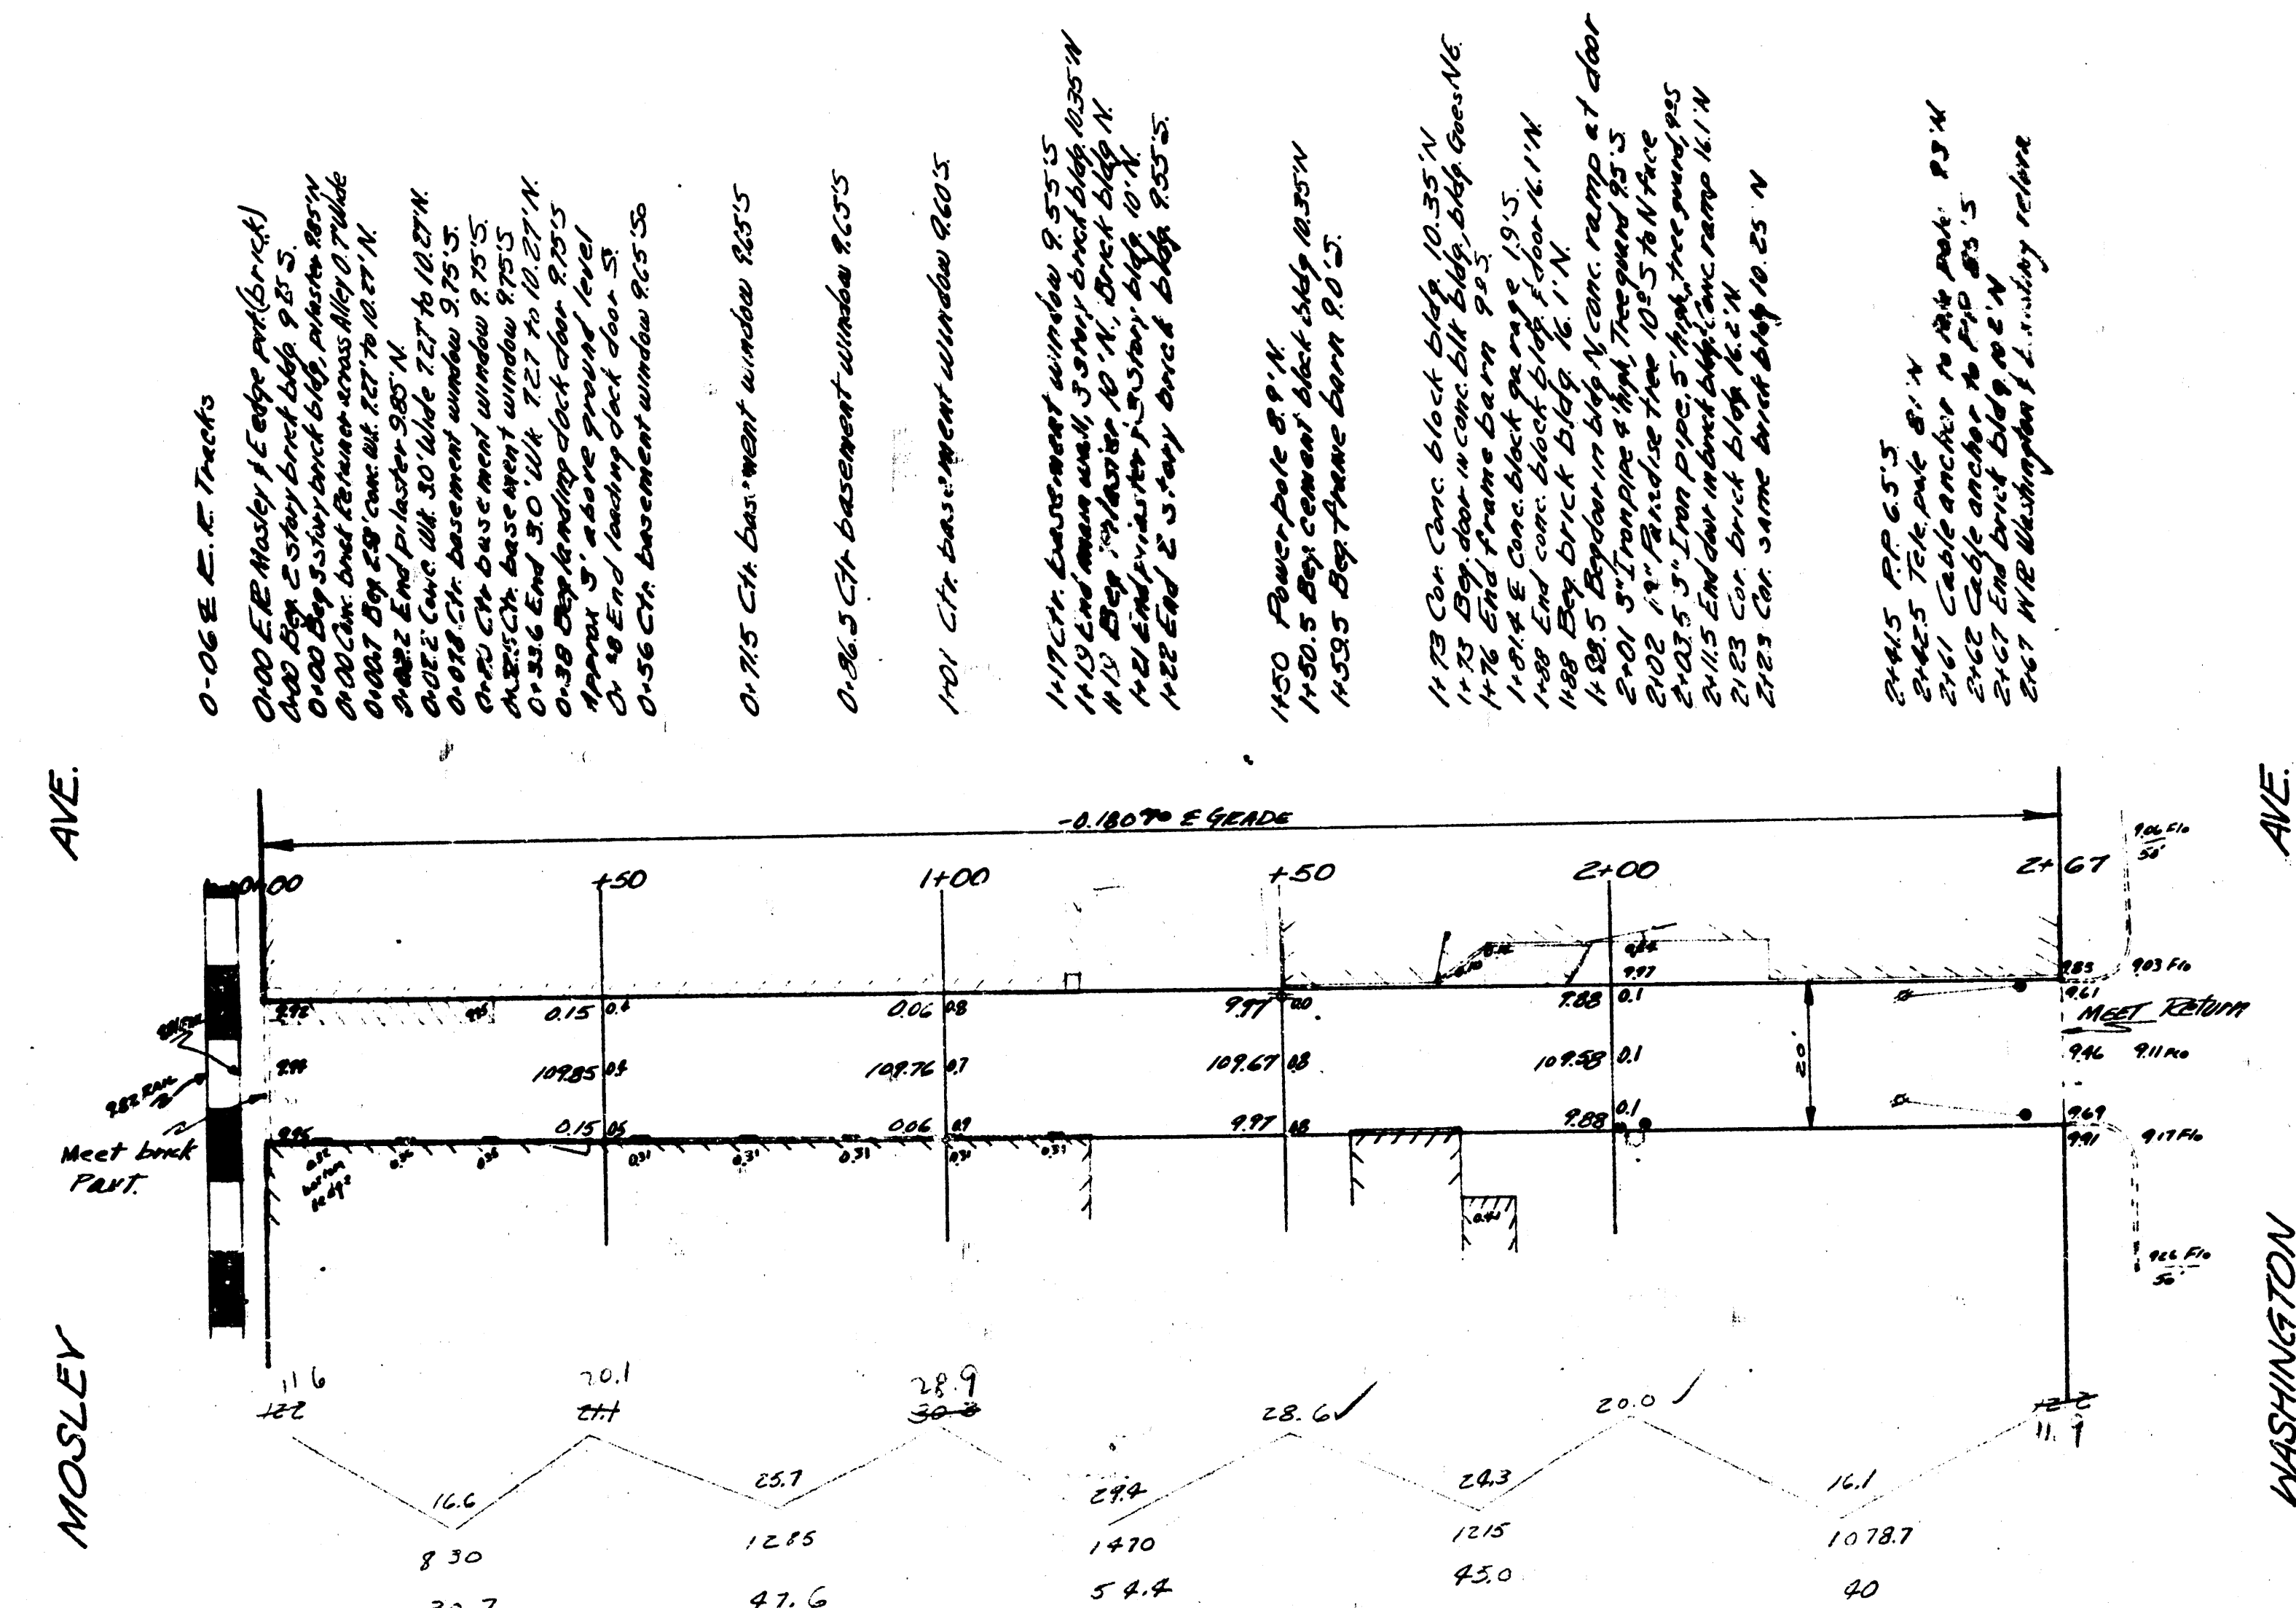

ALLEY S. OF 1ST ST.
E.L. MOSLEY AVE. TO W. WASHINGTON AVE.
7" CONC. 20' WIDE

CITY OF WICHITA, KAN.

B.E. SMITH
DEC. 1952

CITY ENGINEER
Proc. No. C162-80