

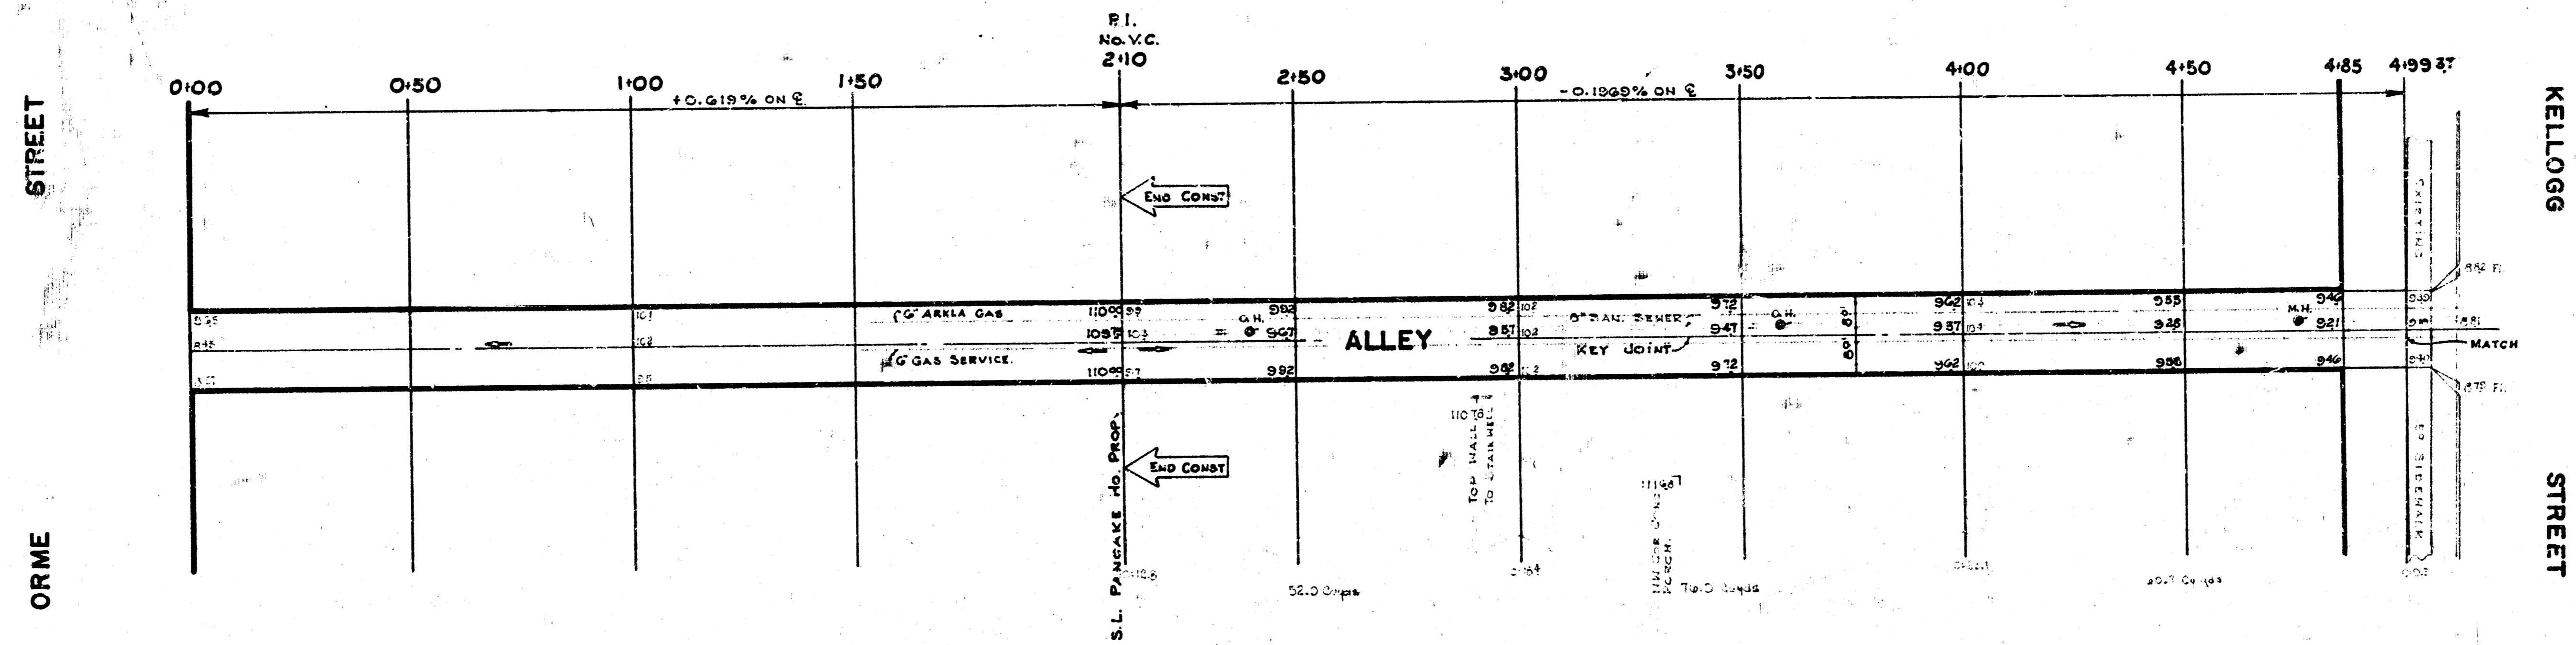


B.M. 1100 S.W. COR BOTTOM CONC STEP NO 706 So. MARKET STREET.

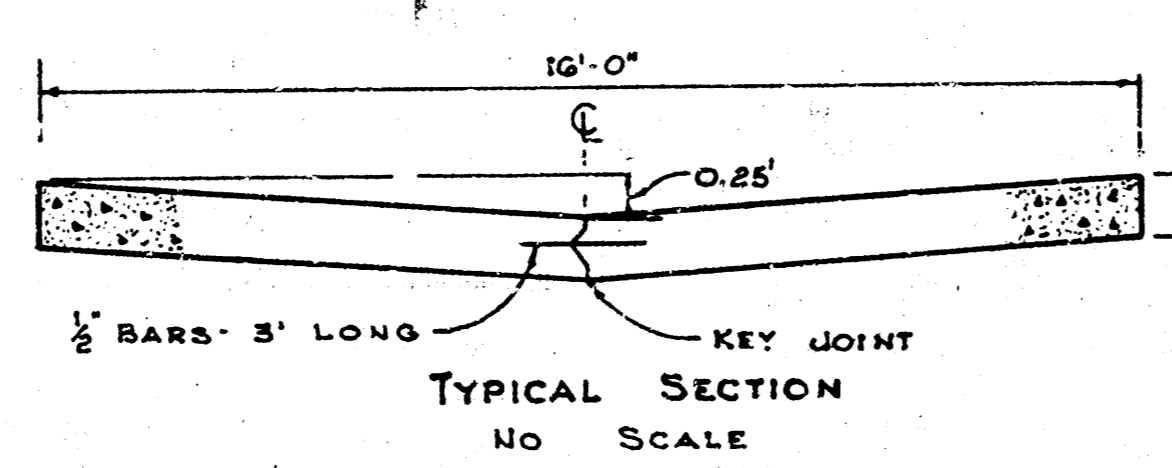

ITEM	QUANTITY
7" CONC PAVT	315 SQ. YARDS
REIN. STEEL	3,250 LBS
KEY JOINT	290 LIN FT
EXCAVATION	190 CU YARDS

"MANHOLE ADJUSTMENT"  
CONTRACTOR TO CO-ORDINATE ADJUSTMENT OF  
OBSERVATION AND MANHOLES WITH SEWER MAINTENANCE  
DEPARTMENT.

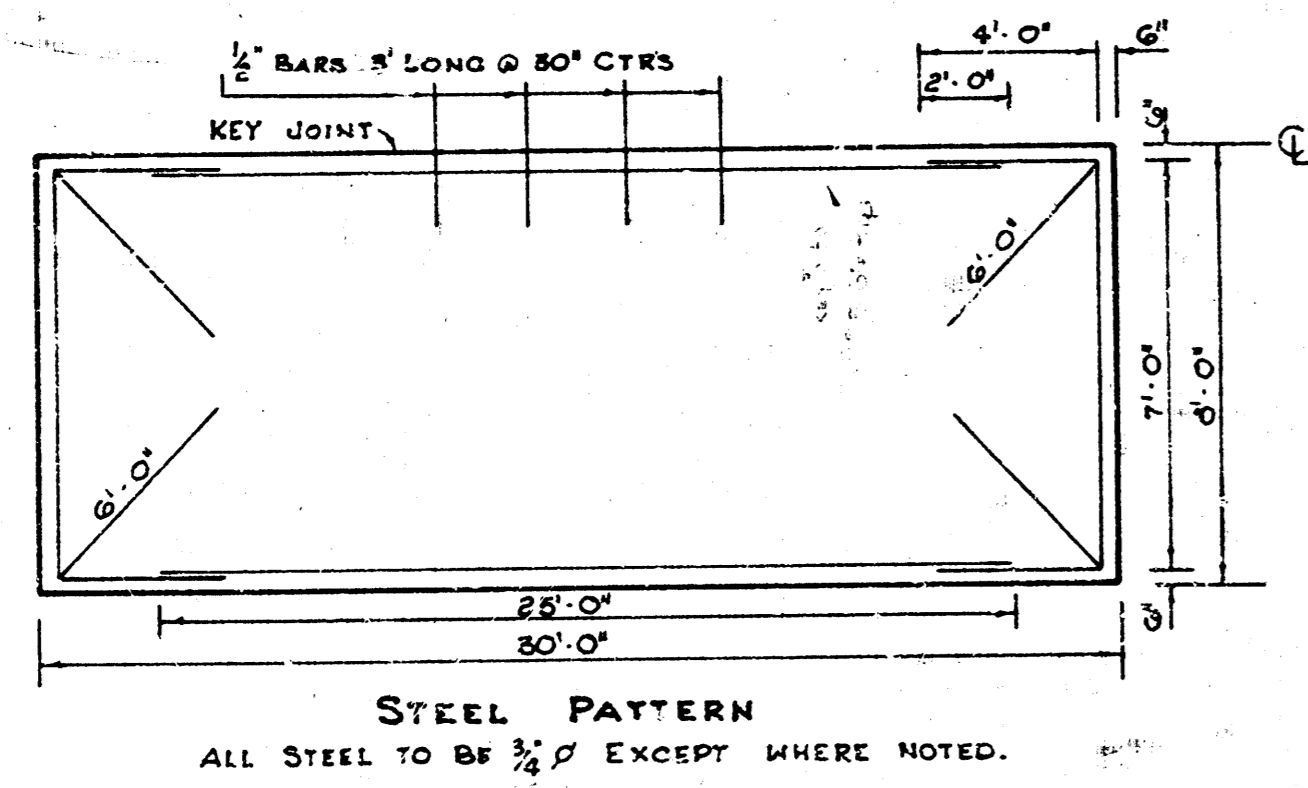

**ALLEY** SOUTH OF KELLOGG  
BETWEEN MAIN AND MARKET STS  
**16' - 7" CONCRETE**  
B.E. SMITH CITY ENGINEER.  
CITY OF WICHITA, KANSAS  
DATE DEC 1968 PRIVATE PROJECT

ELLIOTT  
IN DES'N