


B.M. 10733 "P" in Perry on Pushblock S.S. Morris
E. Side Alley between Market & Broadway



B.M. 10646 Iron in Thimble
& Gilbert & Morris

Scale: 1" = 20'

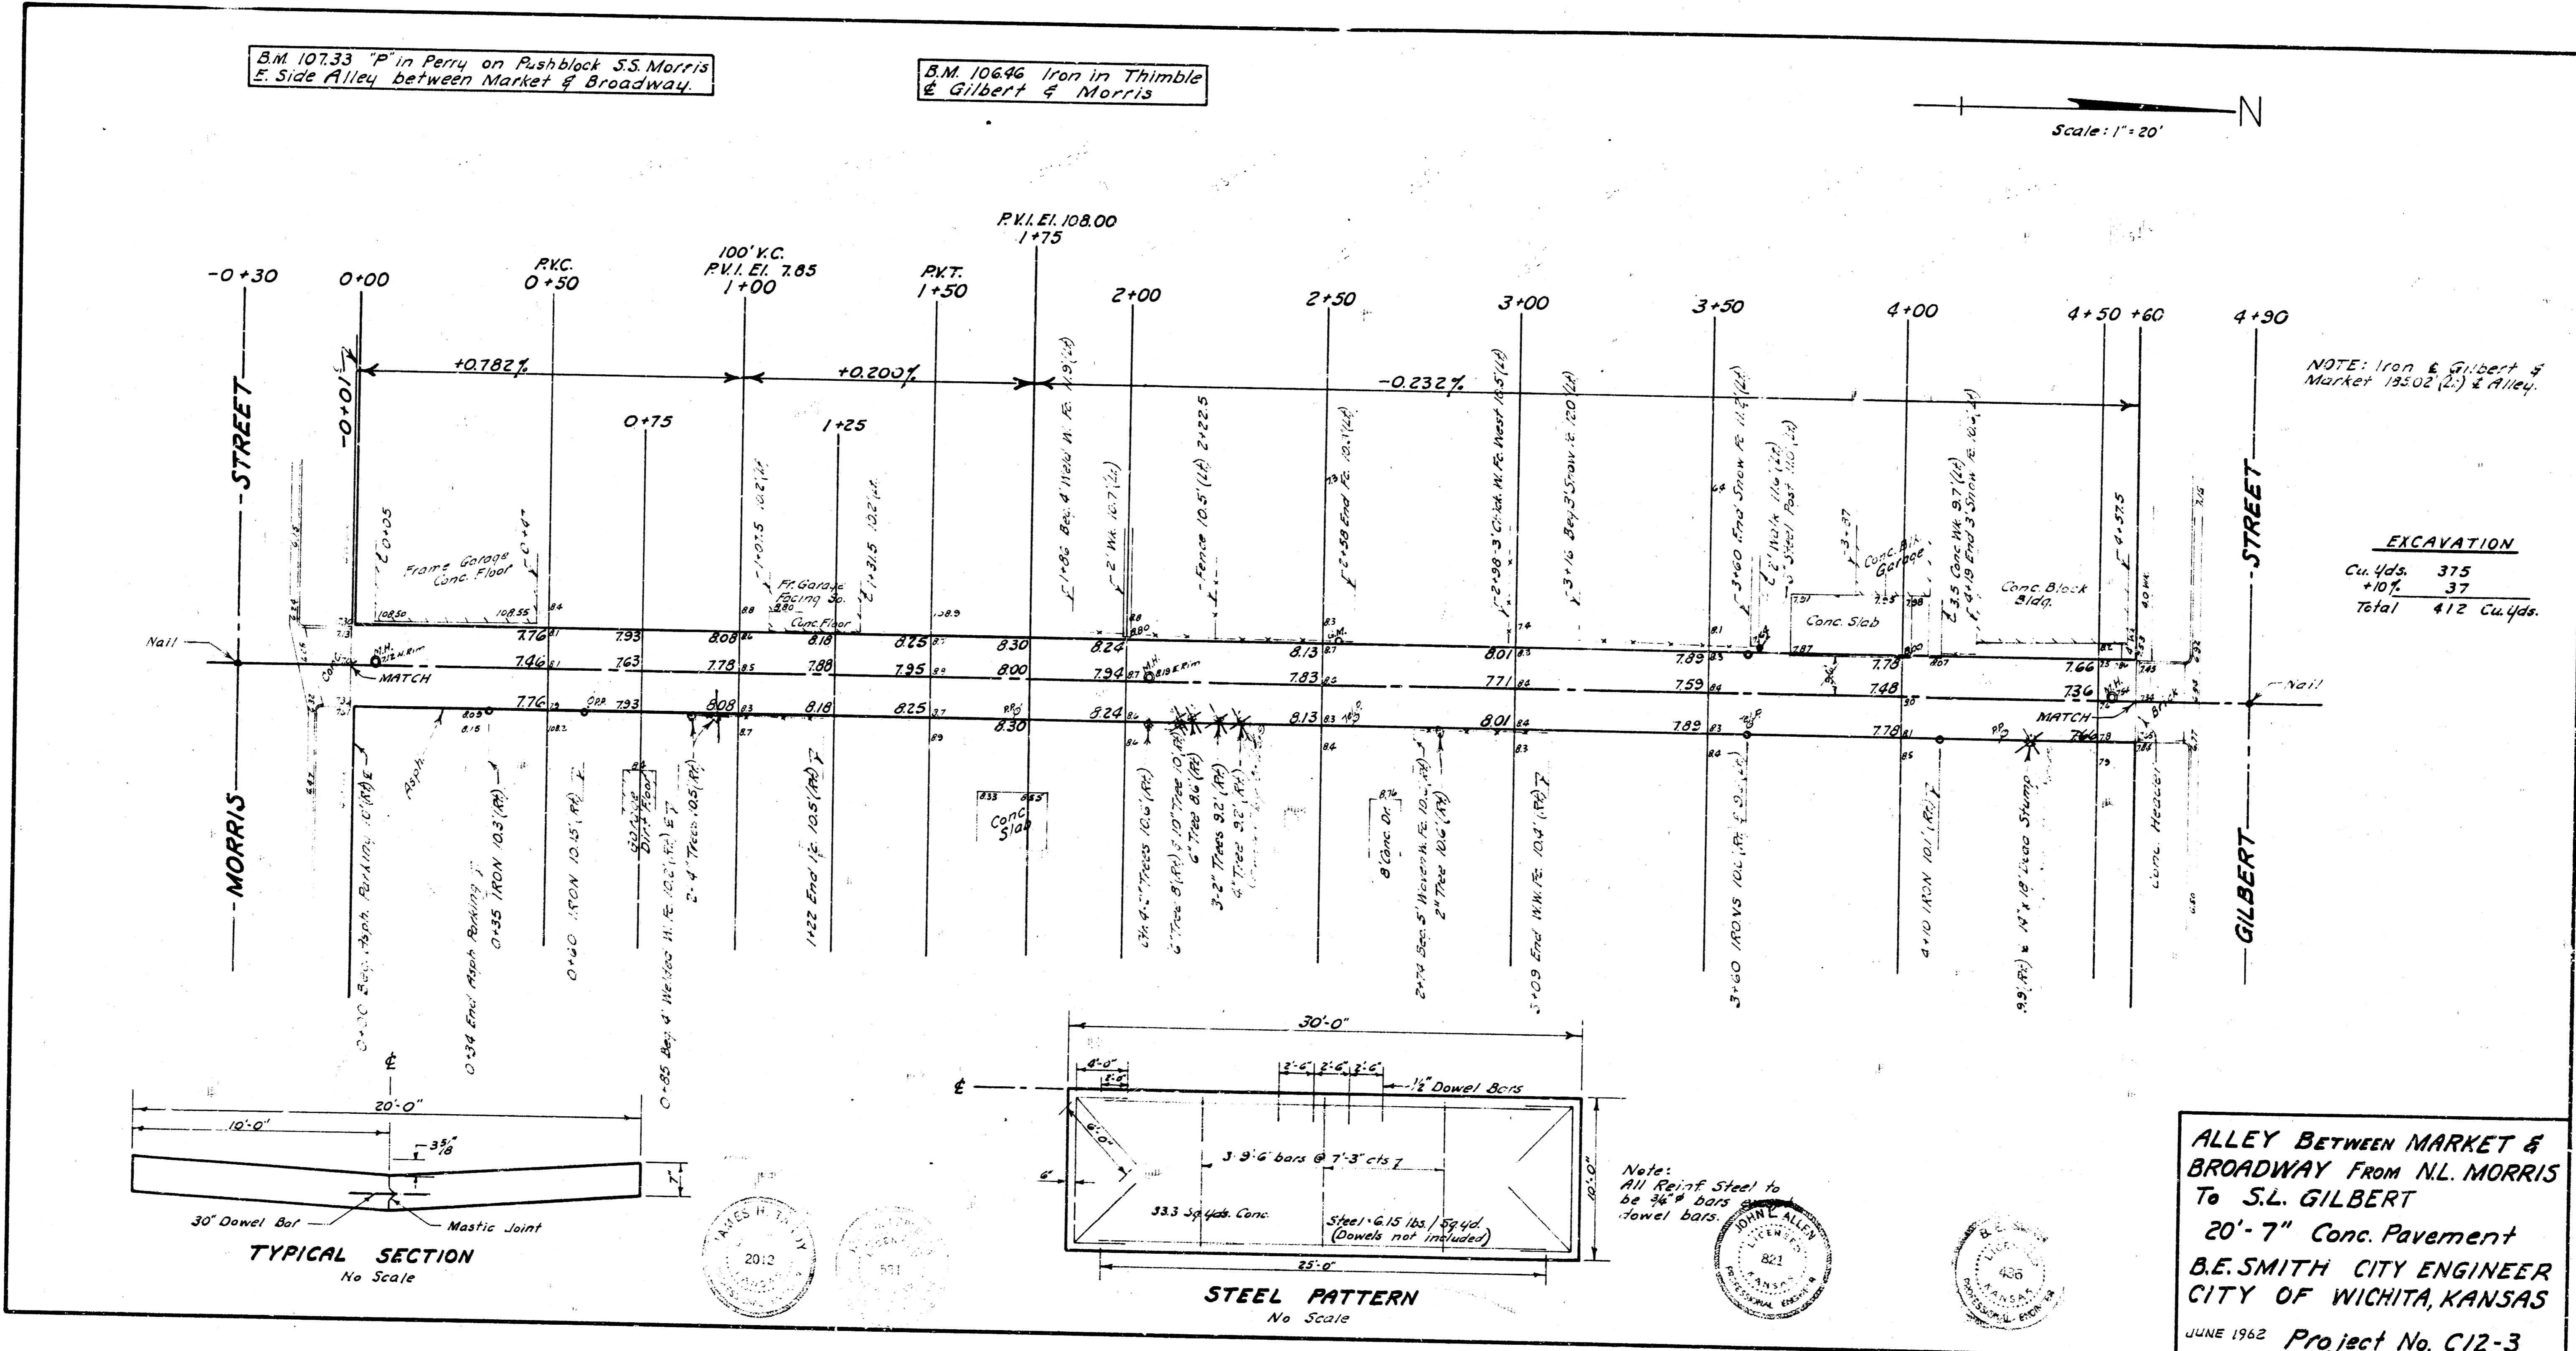

NOTE: Iron & Gilbert & Market 19503 (2) & Alley.

EXCAVATION	
Cu. Yds.	375
+10%	37
Total	412 Cu. Yds.

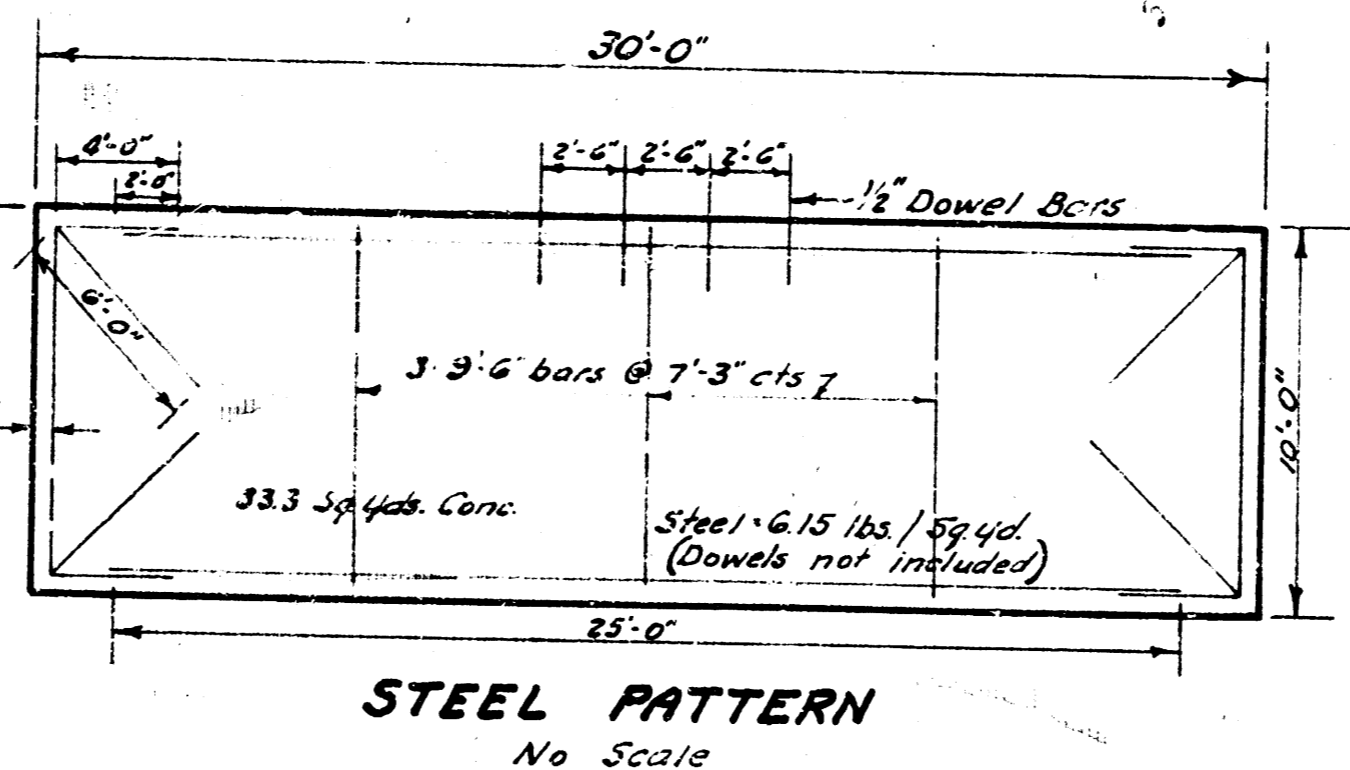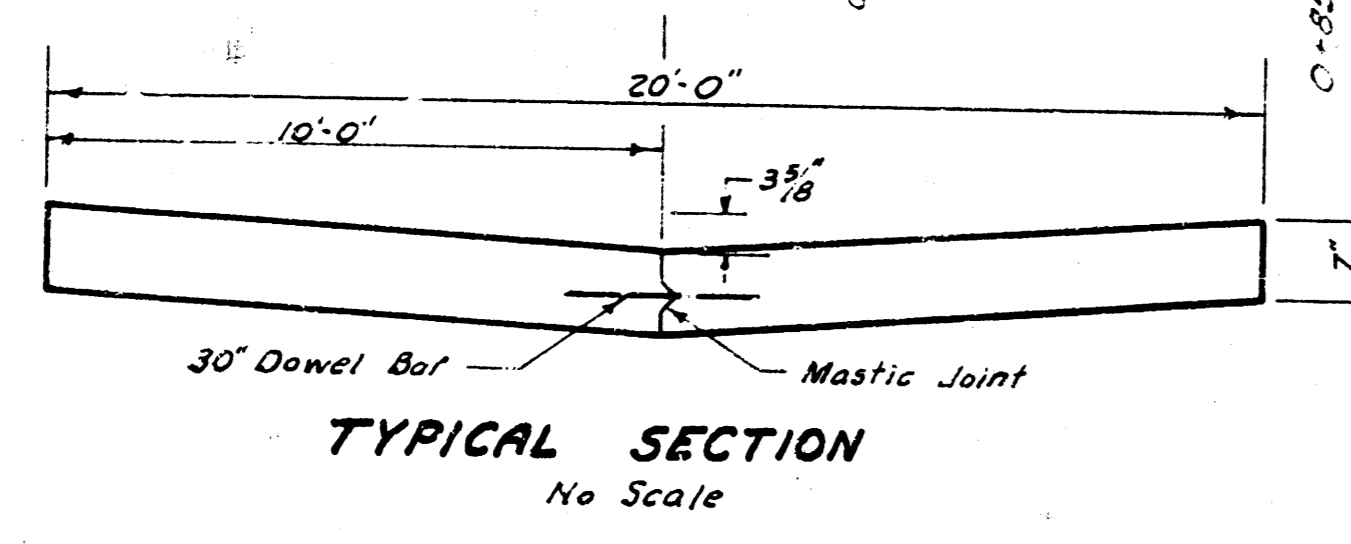

Note:
All Reinf. Steel to
be #6 bars
dowel bars.

ALLEY BETWEEN MARKET &
BROADWAY FROM N.L. MORRIS
TO S.L. GILBERT
20'-7" Conc. Pavement
B.E. SMITH CITY ENGINEER
CITY OF WICHITA, KANSAS
JUNE 1962 Project No. C12-3

