

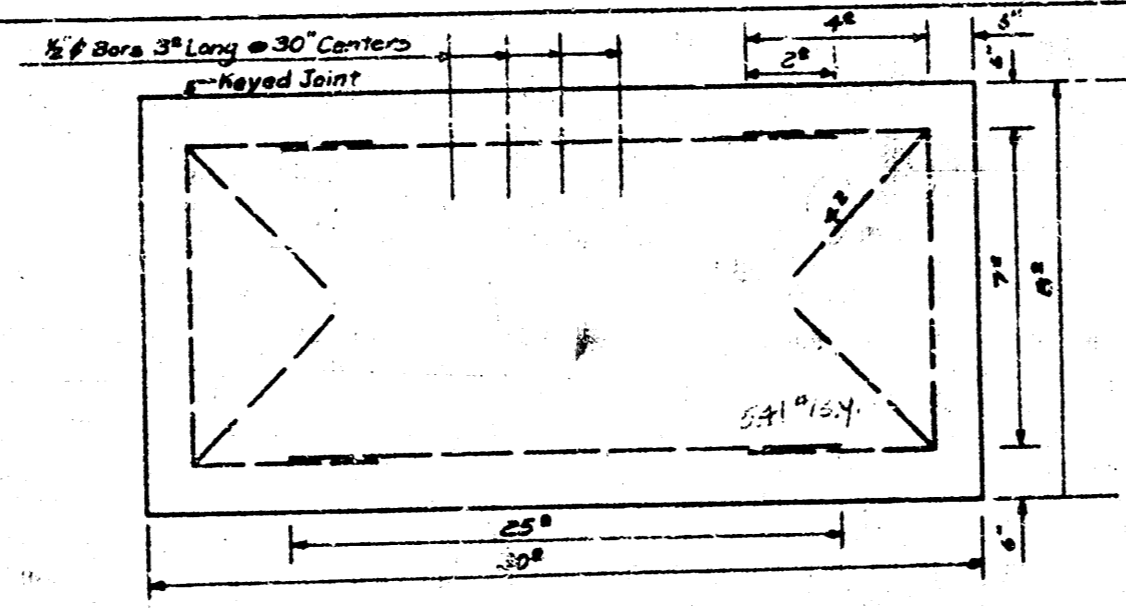
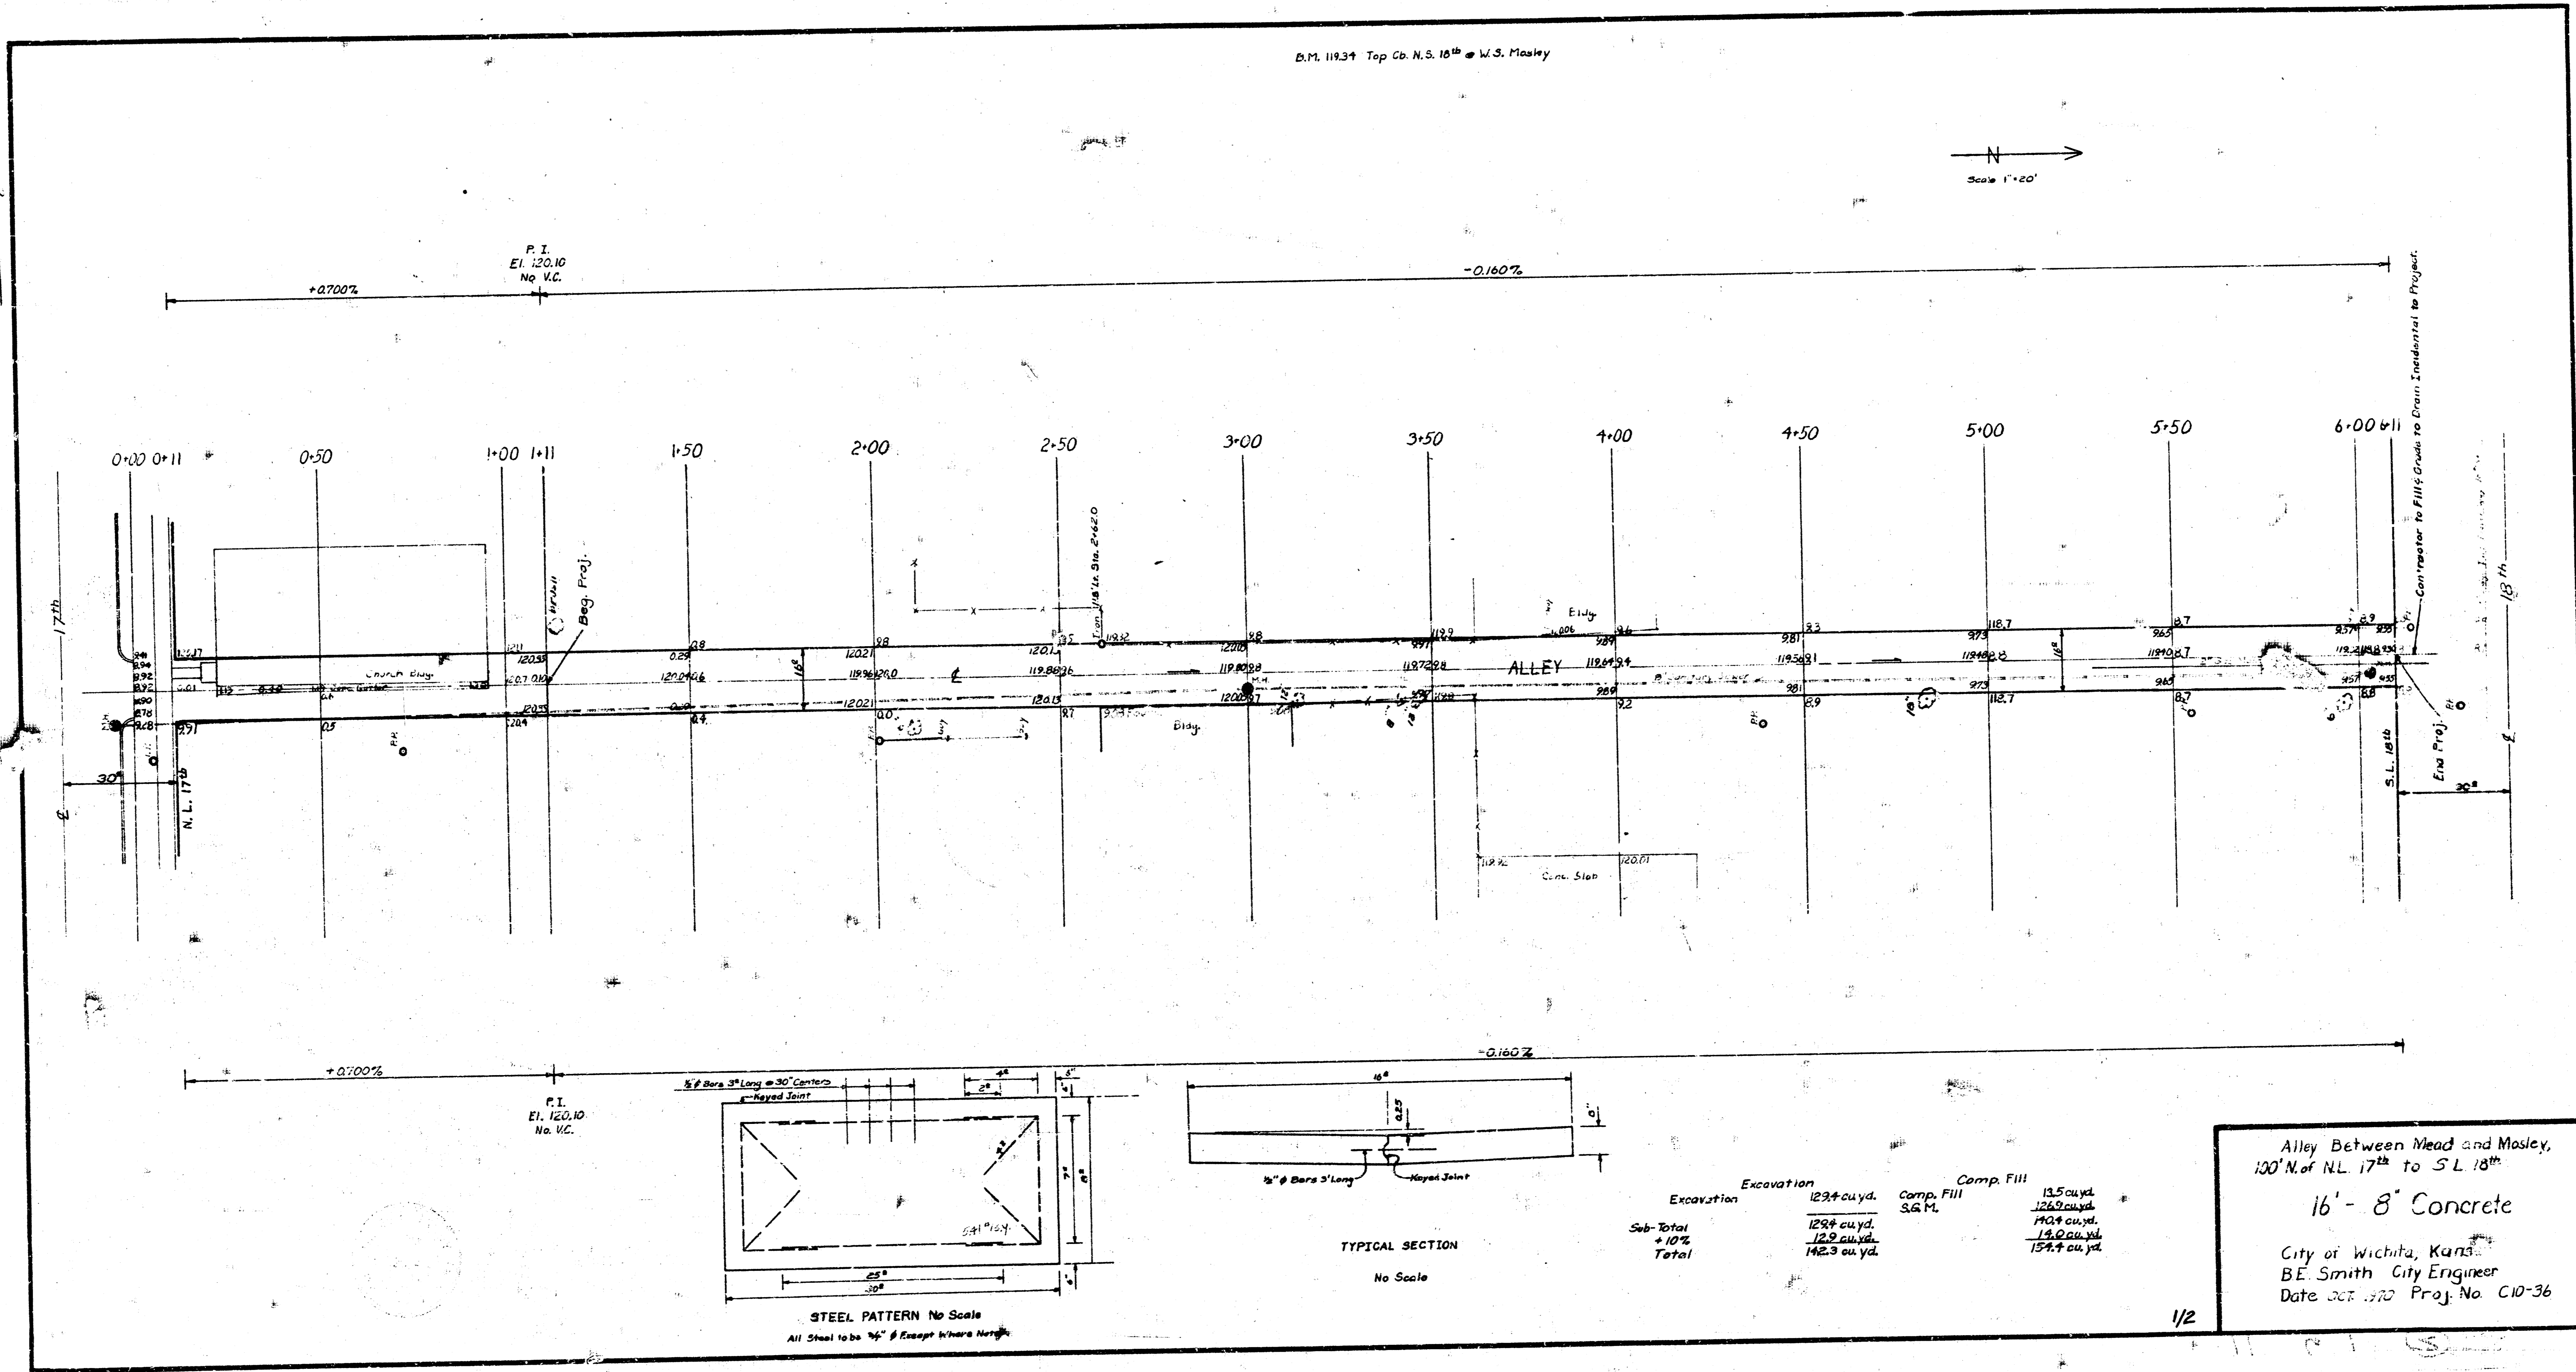


S.W. Davis
 P. L. L. L.
 E. C.
 Checked: S. L. L. L.

D.M. 11831 Top Co. N.S. 16" @ W.S. Masley

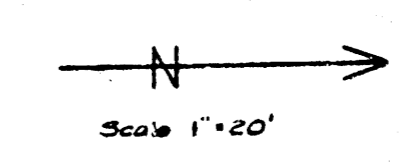

STEEL PATTERN No Scale
All Steel to be 1/2" # Except Where Noted

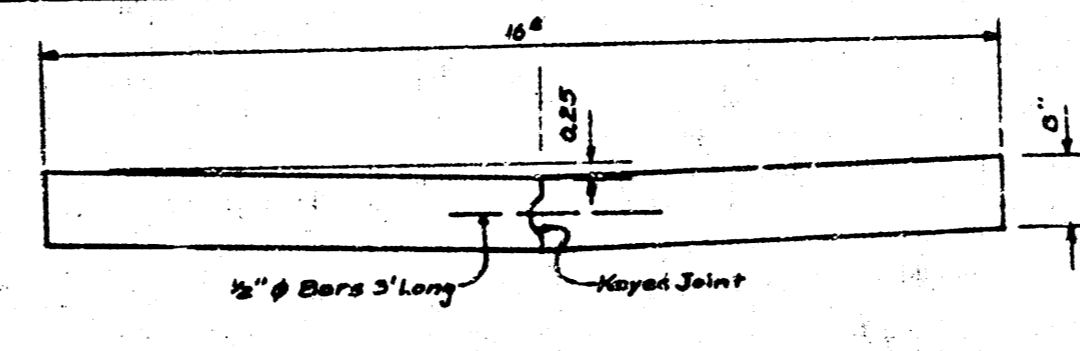

TYPICAL SECTION
No Scale

	Excavation	Comp. Fill
Excavation	1234 cu. yd.	135 cu. yd.
Sub-Total	1234 cu. yd.	1235 cu. yd.
Total	1423 cu. yd.	1354 cu. yd.

Alley Between Mead and Masley,
 100' N. of N.L. 17th to S.L. 18th
 16' - 8" Concrete
 City of Wichita, Kansas
 B.E. Smith City Engineer
 Date Oct. 1920 Proj. No. C10-36