


Garben

B.M. 110.02 "L" in LEFFLER INT. SO. NE Cor. 1ST & NEW YORK
B.M. 112.10 High Pt. on CONC. CURB CORNER NE Cor. 1ST & MATHEWSON

Scale 1"=10'

CITY
2.5 cu yds ETC.

PROPERTY
23.8
33.3
29.2
2.2
88.5 cu yds ETC.

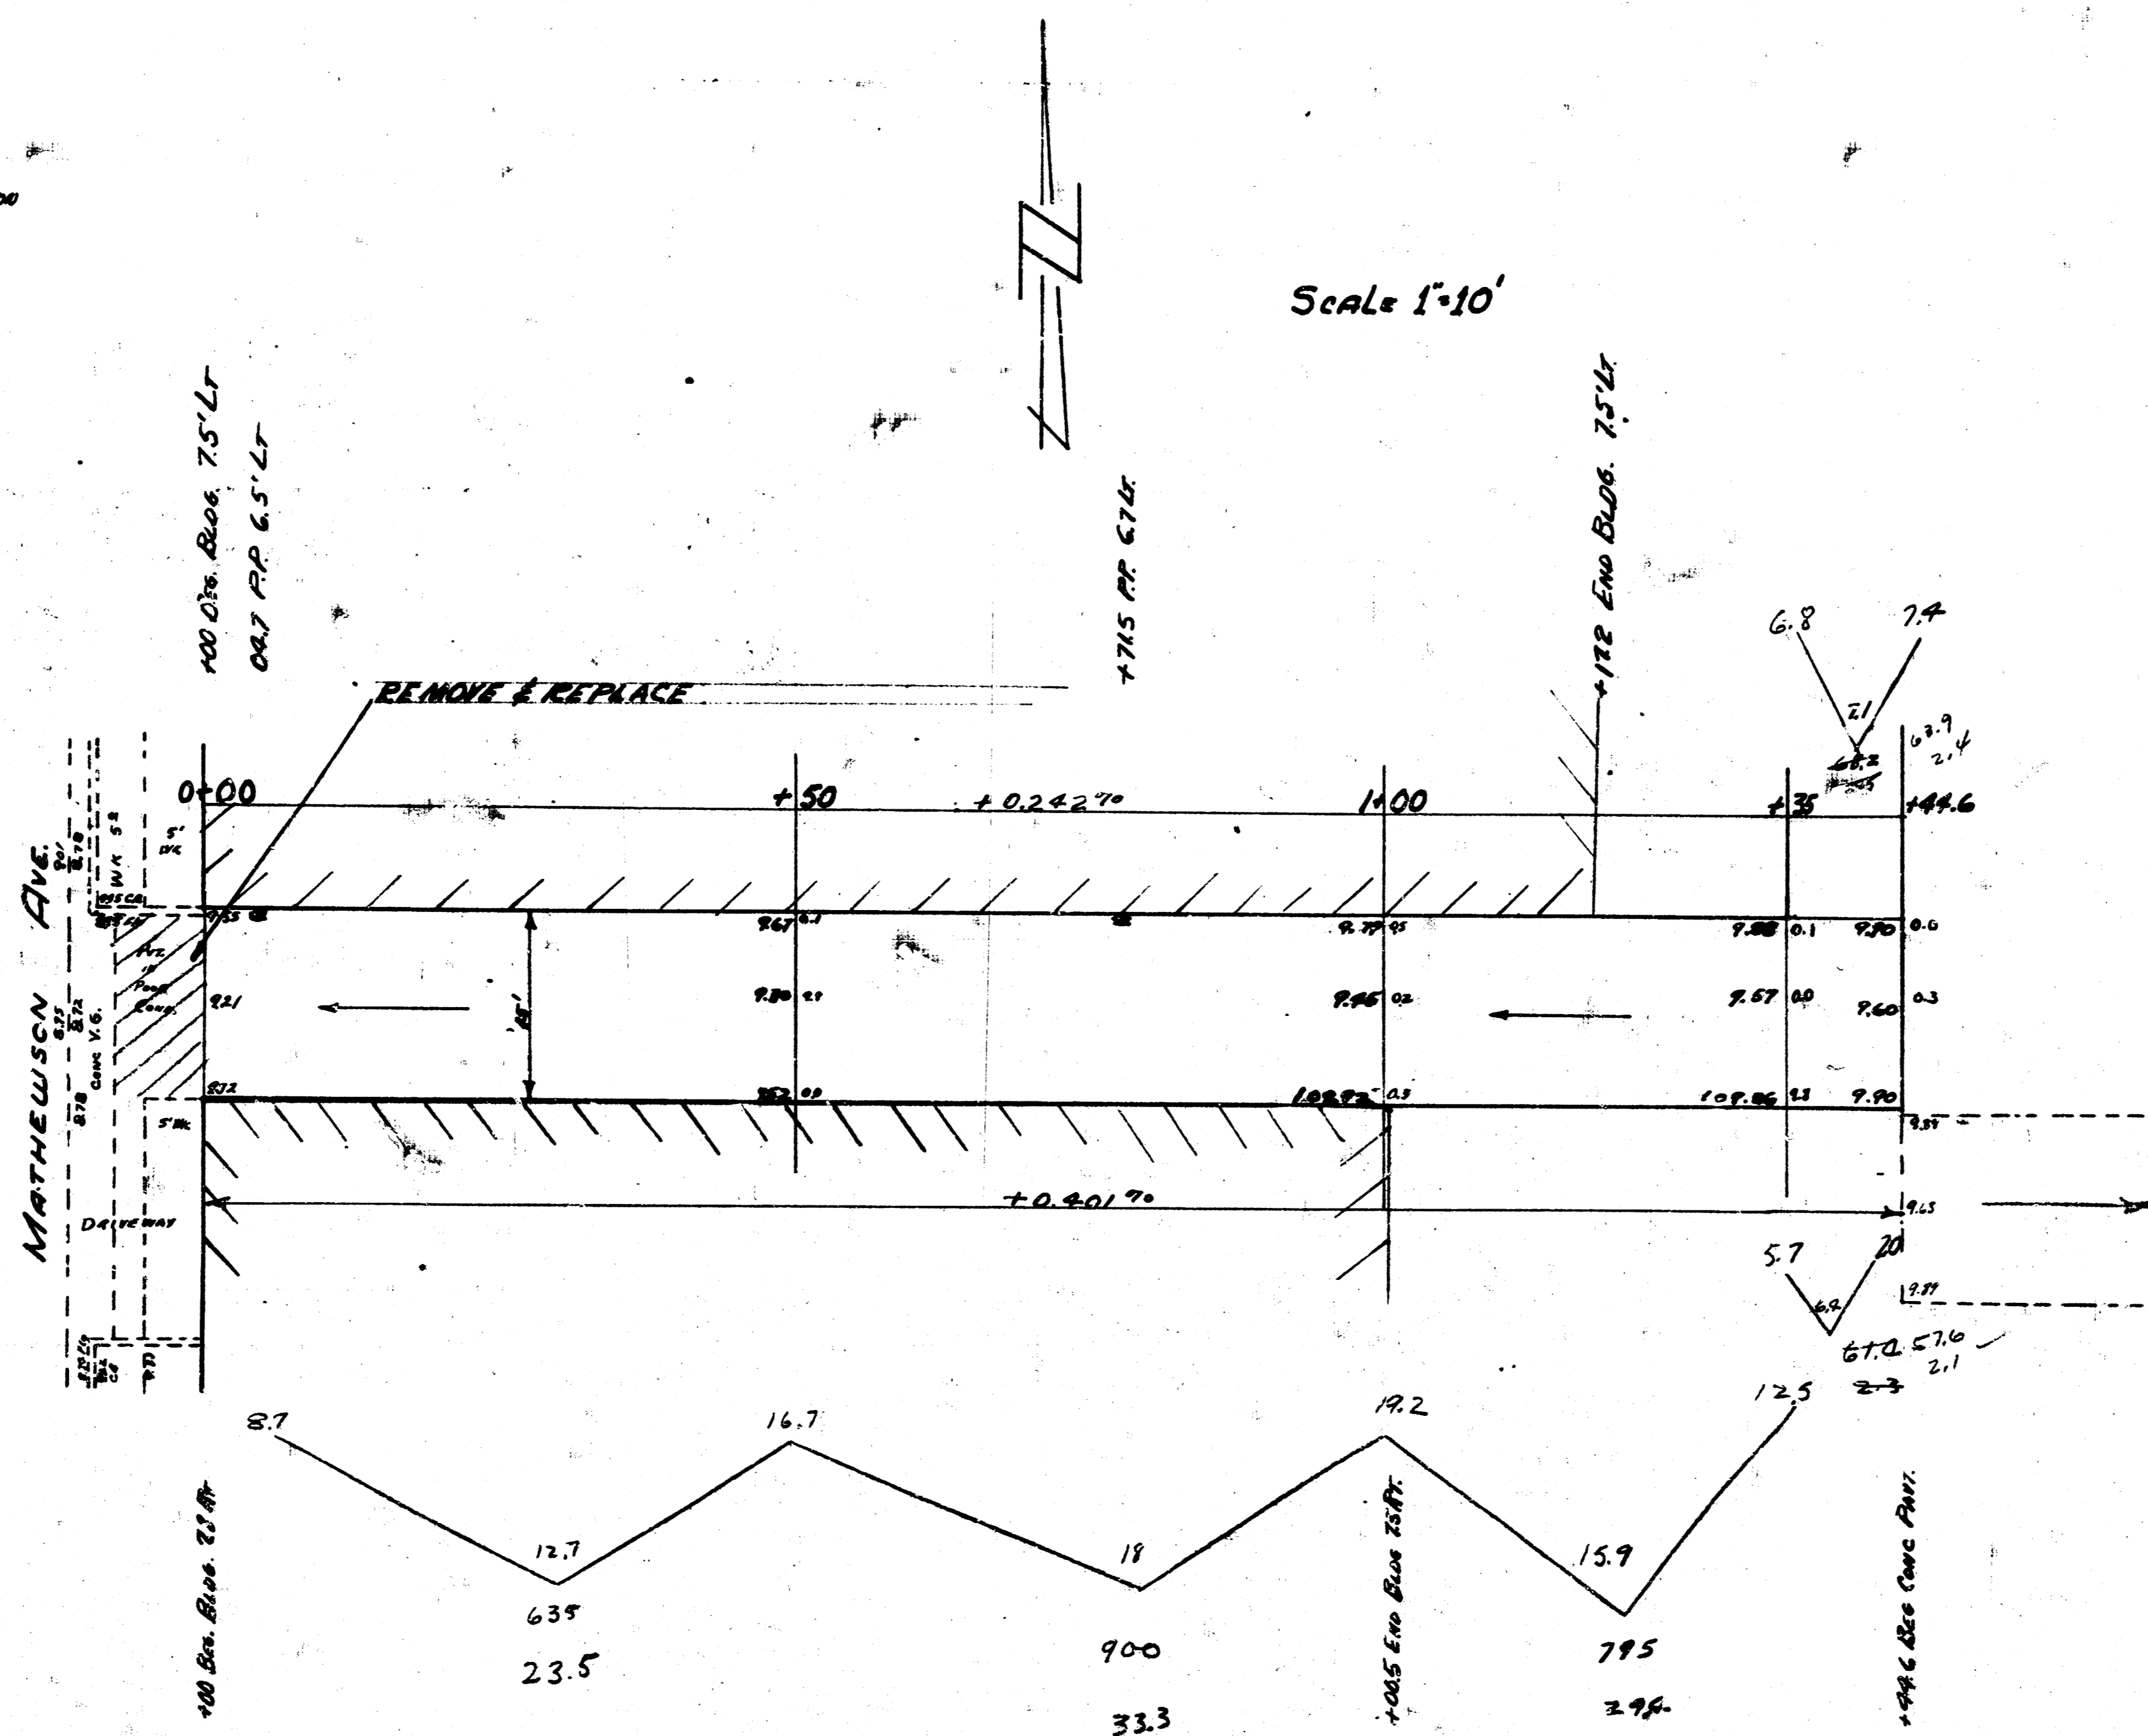

ALLEY N. OF DOUGLAS
EL. MATHEWSON - 144.6'E
7" CONC. 15'
CITY OF WICHITA, KANSAS
L.K. WHITE CITY ENGINEER
JAN. 18, 1952 PROJ. NO. C11-179

