


CM 70  
354

B.M. 121.17 STANDARD S.E. COR. 17TH & BROADWAY

B.M. 121.17 STANDARD S.E. COR. 17TH & BROADWAY

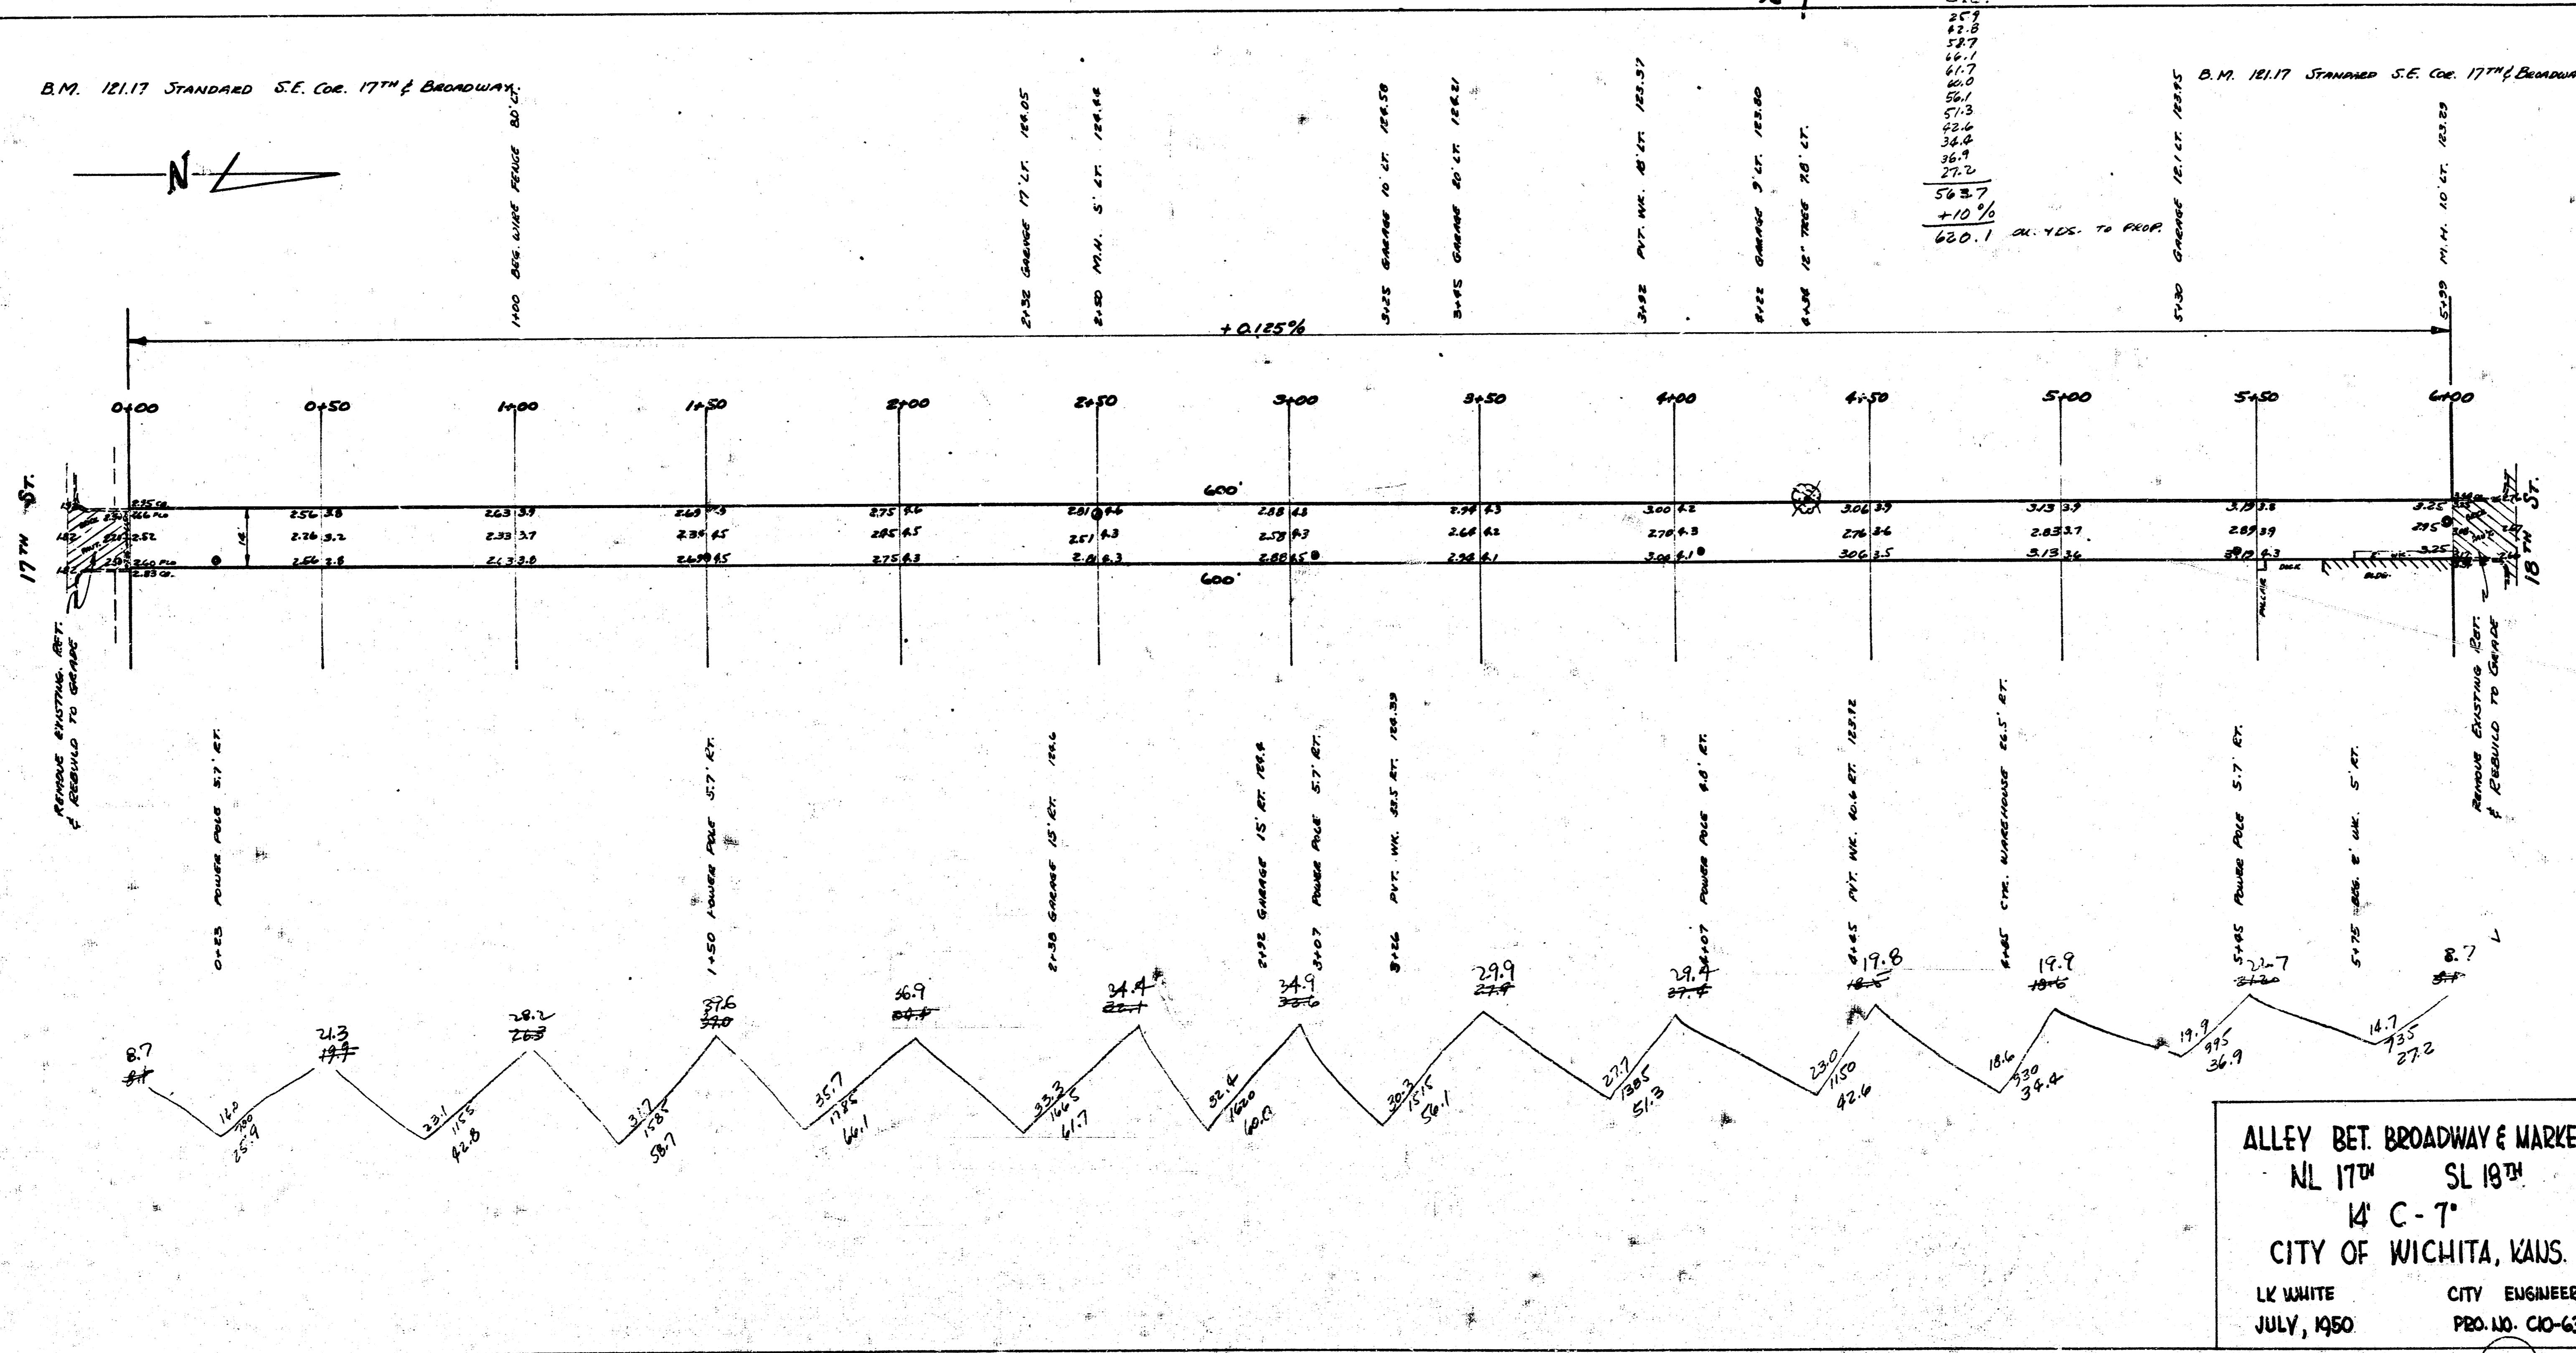

57.0
57.8
58.7
ALLEY BET. BROADWAY & MARKET  
 14' C-7'  
 CITY OF WICHITA, KANS.  
 LK WHITE CITY ENGINEER  
 JULY, 1950 PRO. NO. C10-63

4 x 5 (50)