

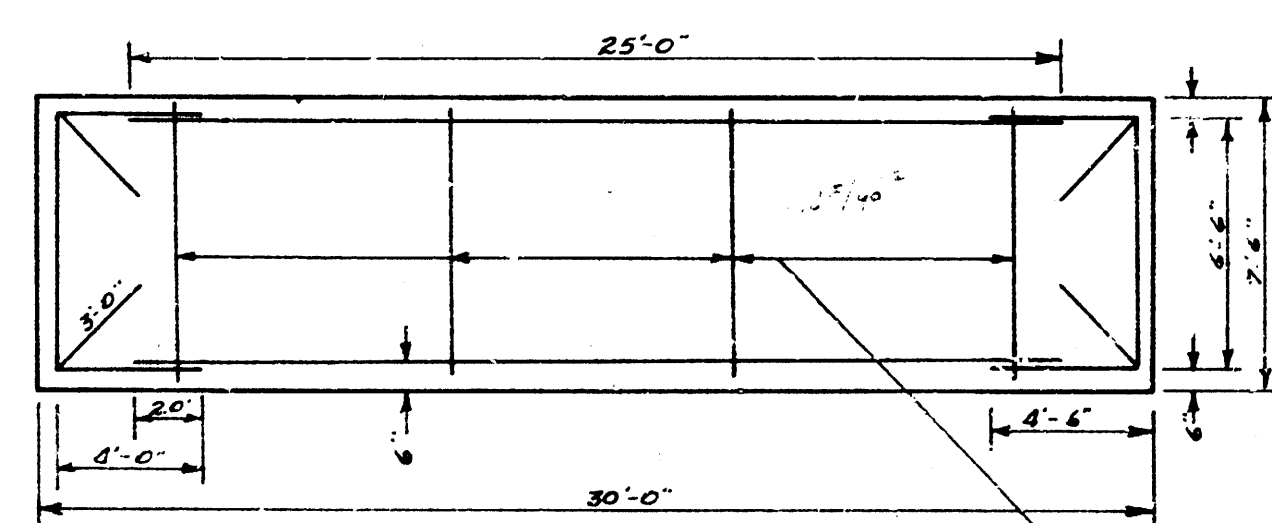


BM: 121.17 Standard SE cor. Broadway # 17th.

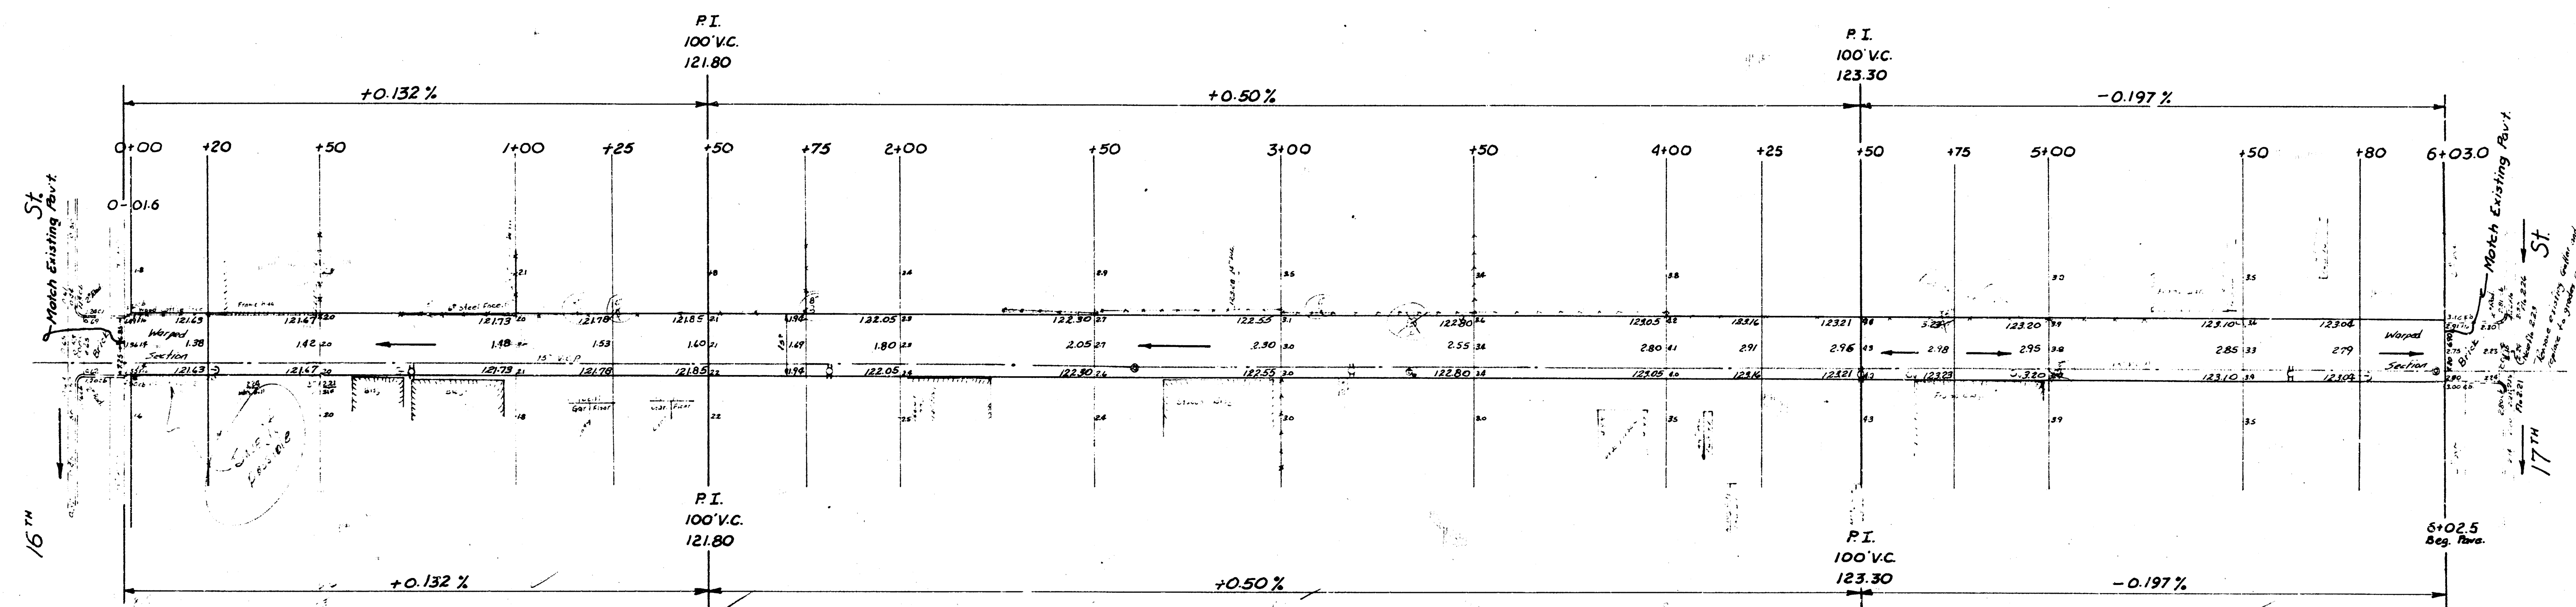

TYPICAL STEEL PATTERN
No Scale

4- 3/8" ϕ bars - 7'-0" Long - Equally spaced

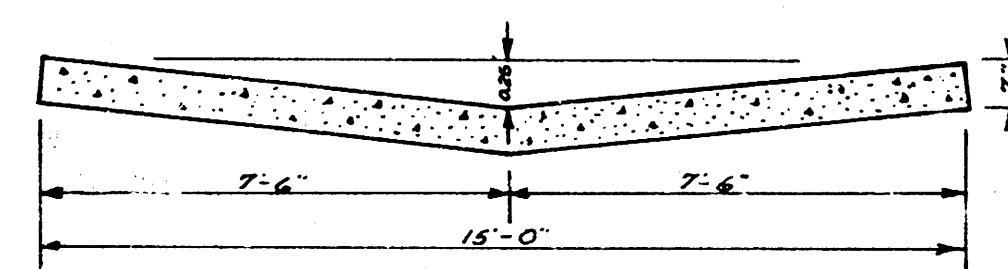

TYPICAL SECTION
No Scale

ALLEY Btwn MARKET + BROADWAY
NL 16th St to SL 17th St
15'-7" Conc.
CITY OF WICHITA, KANSAS
B.E. SMITH CITY ENGINEER
AUG 1954 PROJ NO C16-119