

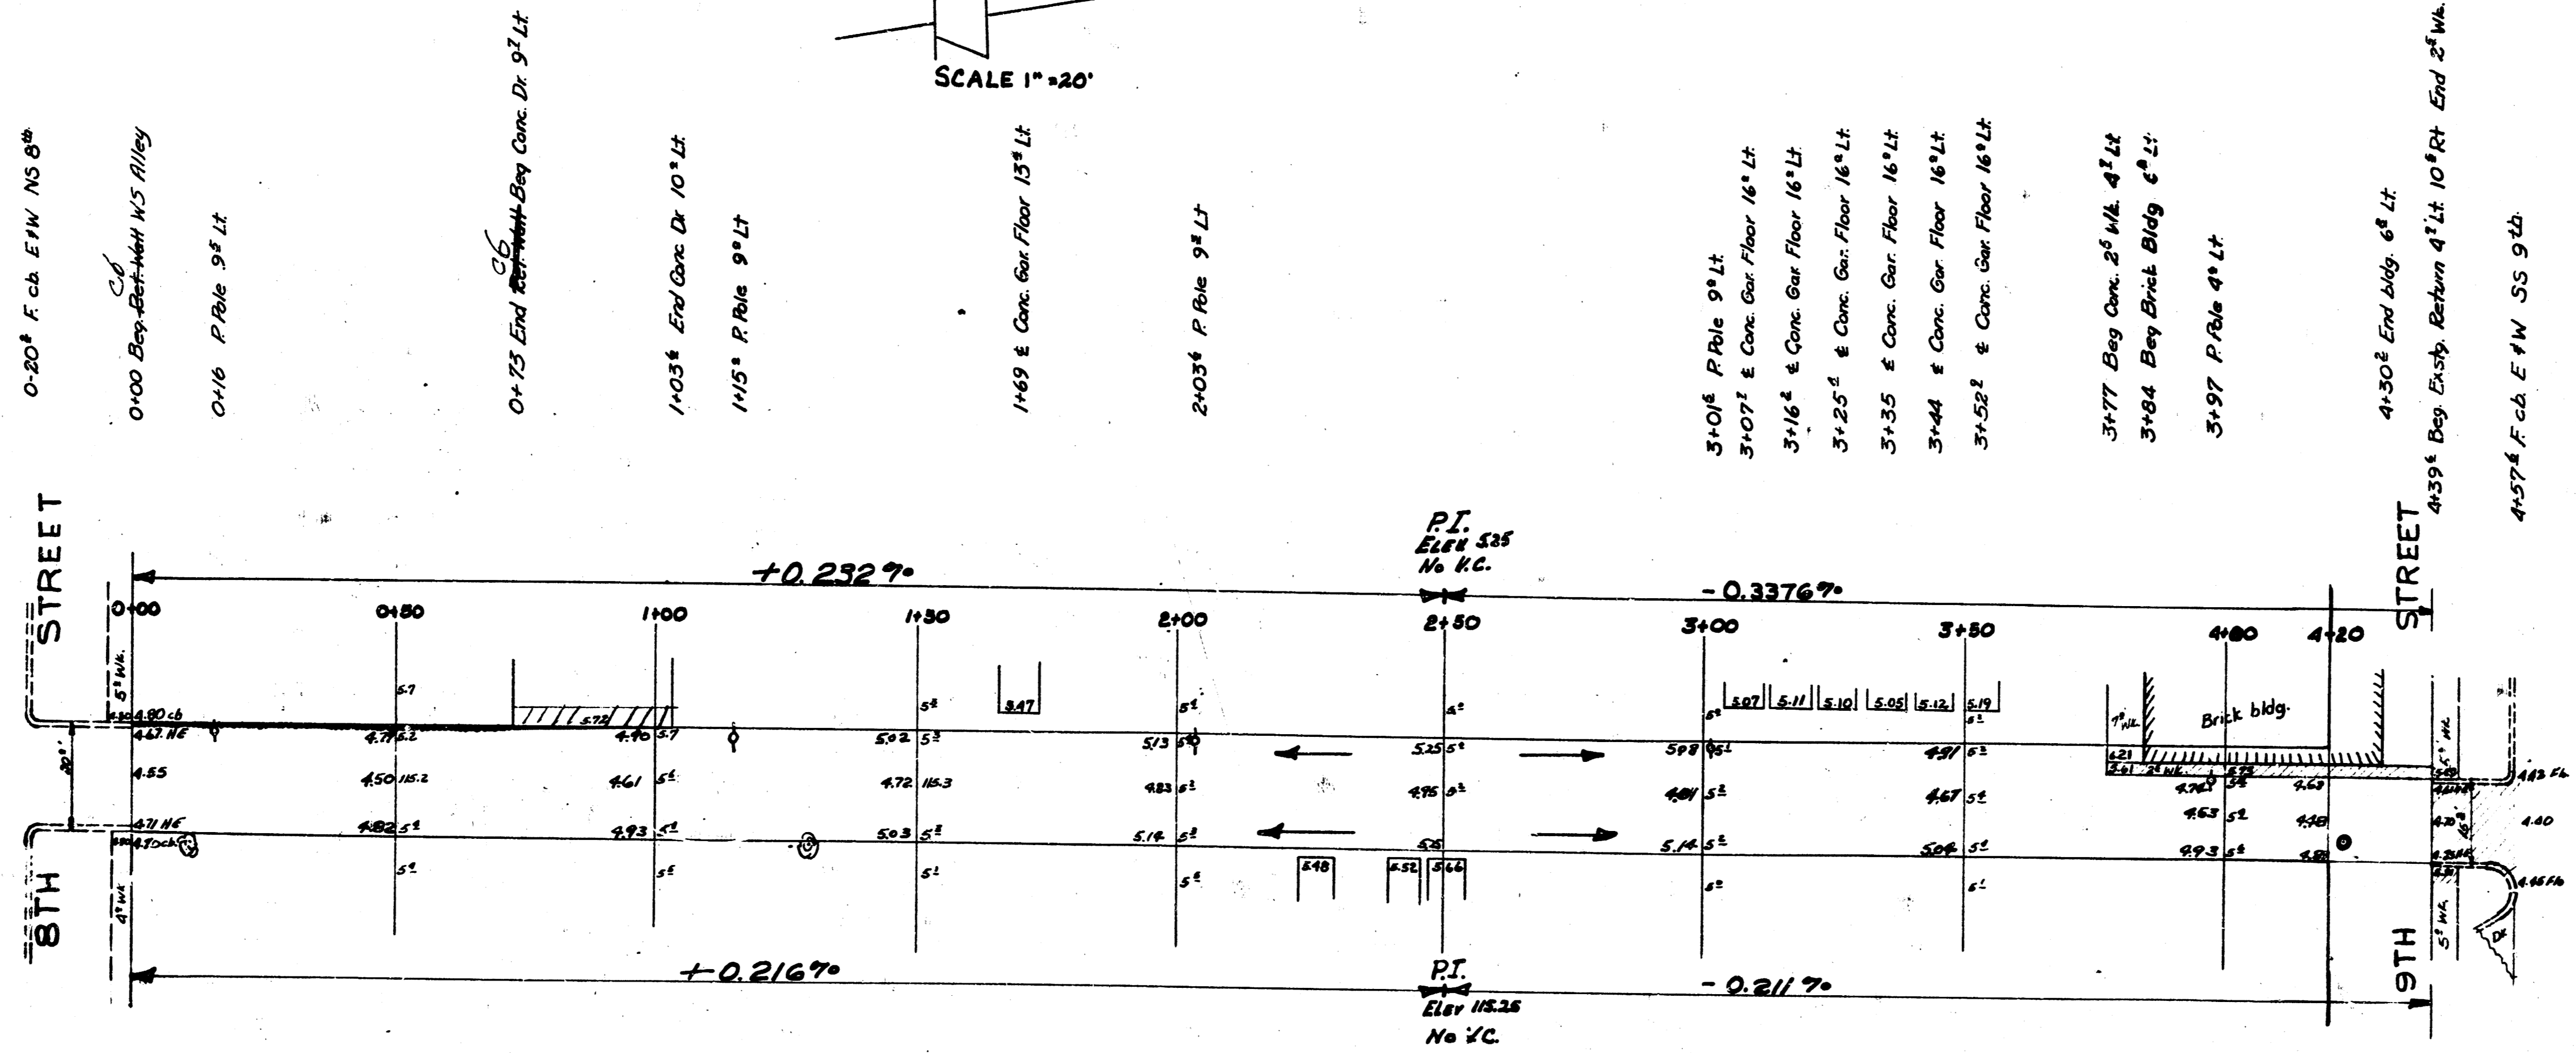


BM: 14.77 "K" in Keeler WS Int. cor Market & 8th


BM: 15.54 "C" in Carter c. w. w. SW cor. Market & 9th

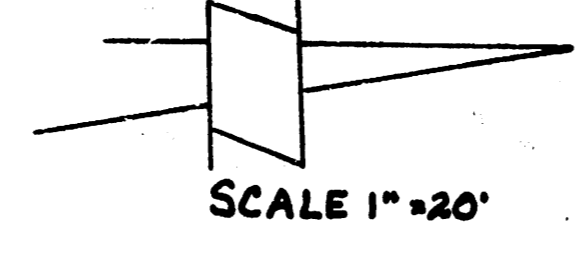

PROPERTY	CITY
29.6	7.4
44.8	7.7
41.7	7.7
26.9	81 cu yds
25.2	Exc.
32.4	
36.1	
11.7	
7.4	
287.9	
29.8	
316.7	Exc.

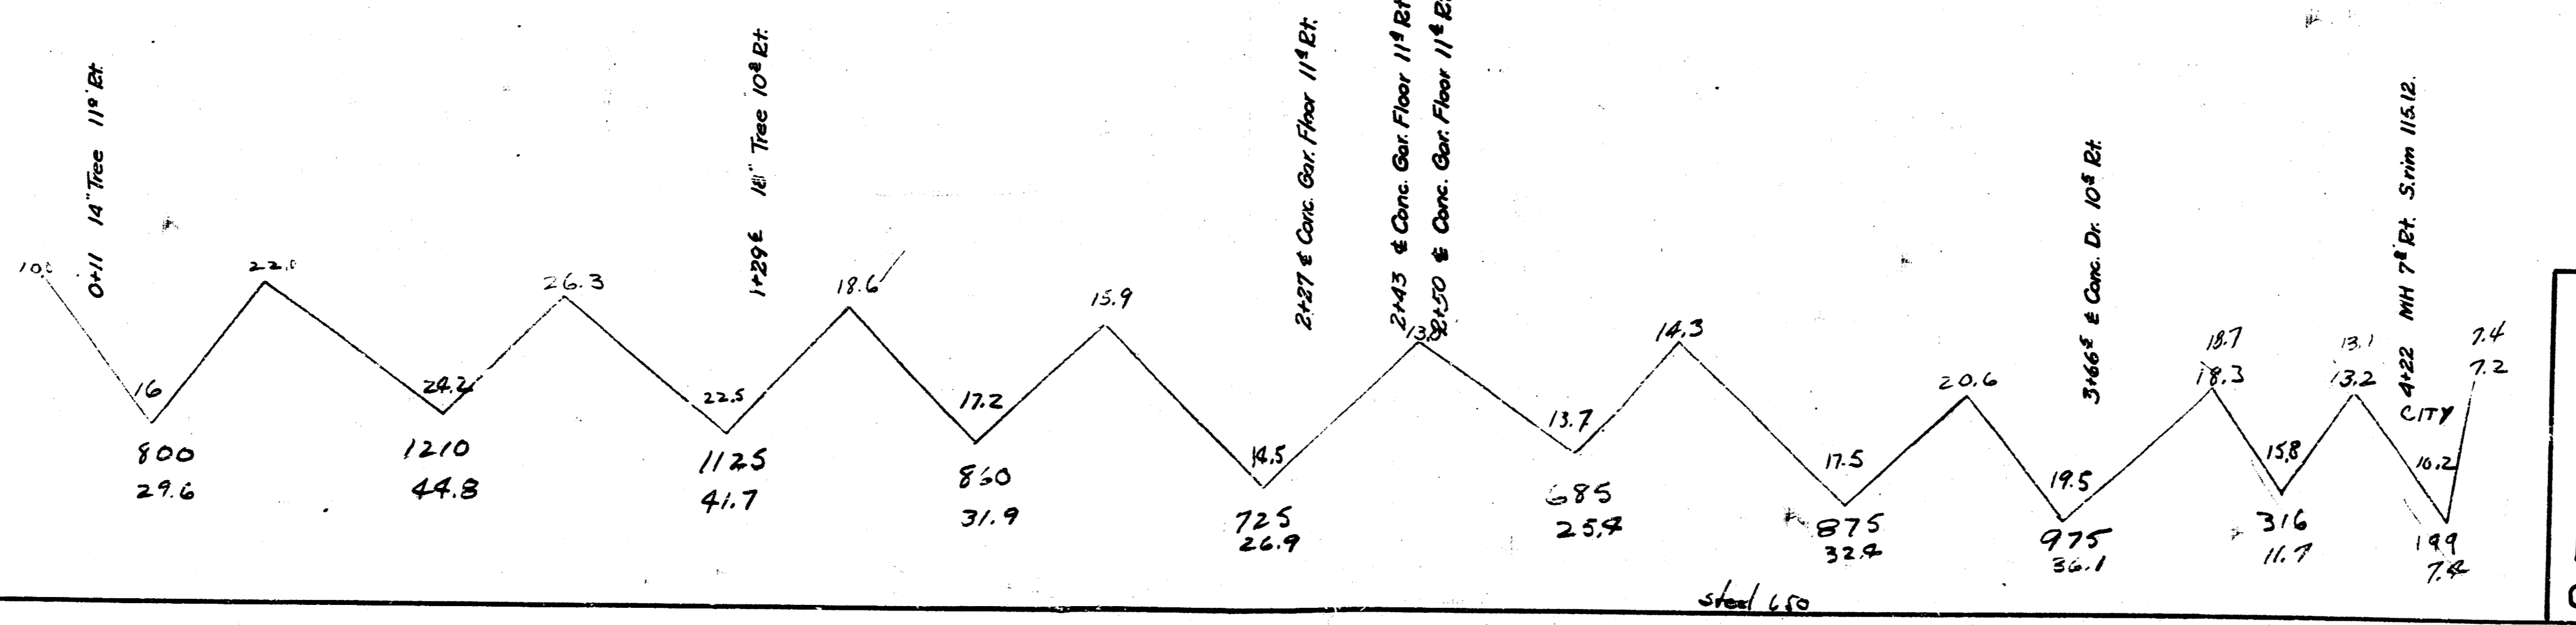

Plotted by Survey, Pl. S. S. 1951  
 Plan Checked, Survey, North on Plan, MS 1-1952  
 E. W. Cox, C.E.

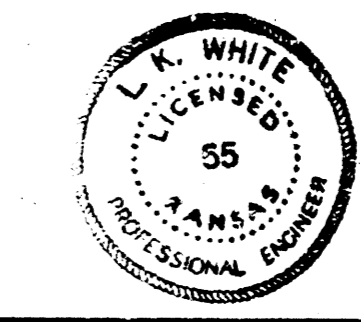

**ALLEY E. OF MARKET**  
 NL 8TH TO SL 9TH  
 20"-6" CONC.  
**CITY OF WICHITA KANSAS**  
 LK WHITE CITY ENGINEER  
 OCT 1951 PROJ. C11-135