


B.M. 10785 Iron in thimble W.S. Ellis & English W.  
 B.M. 10843 "L" in Lefevre C. W.E. E. 153. Alley West of Ellis & S. English  
 B.M. 10864 N. Elm N.W.M. Alley intersection, 2' E of E. Alley S.  
 B.M. 10980 Top of cap 6" pipe, 15' E. 110' S of S.E. Cor. Alley intersection.


STREET

ENGLISH

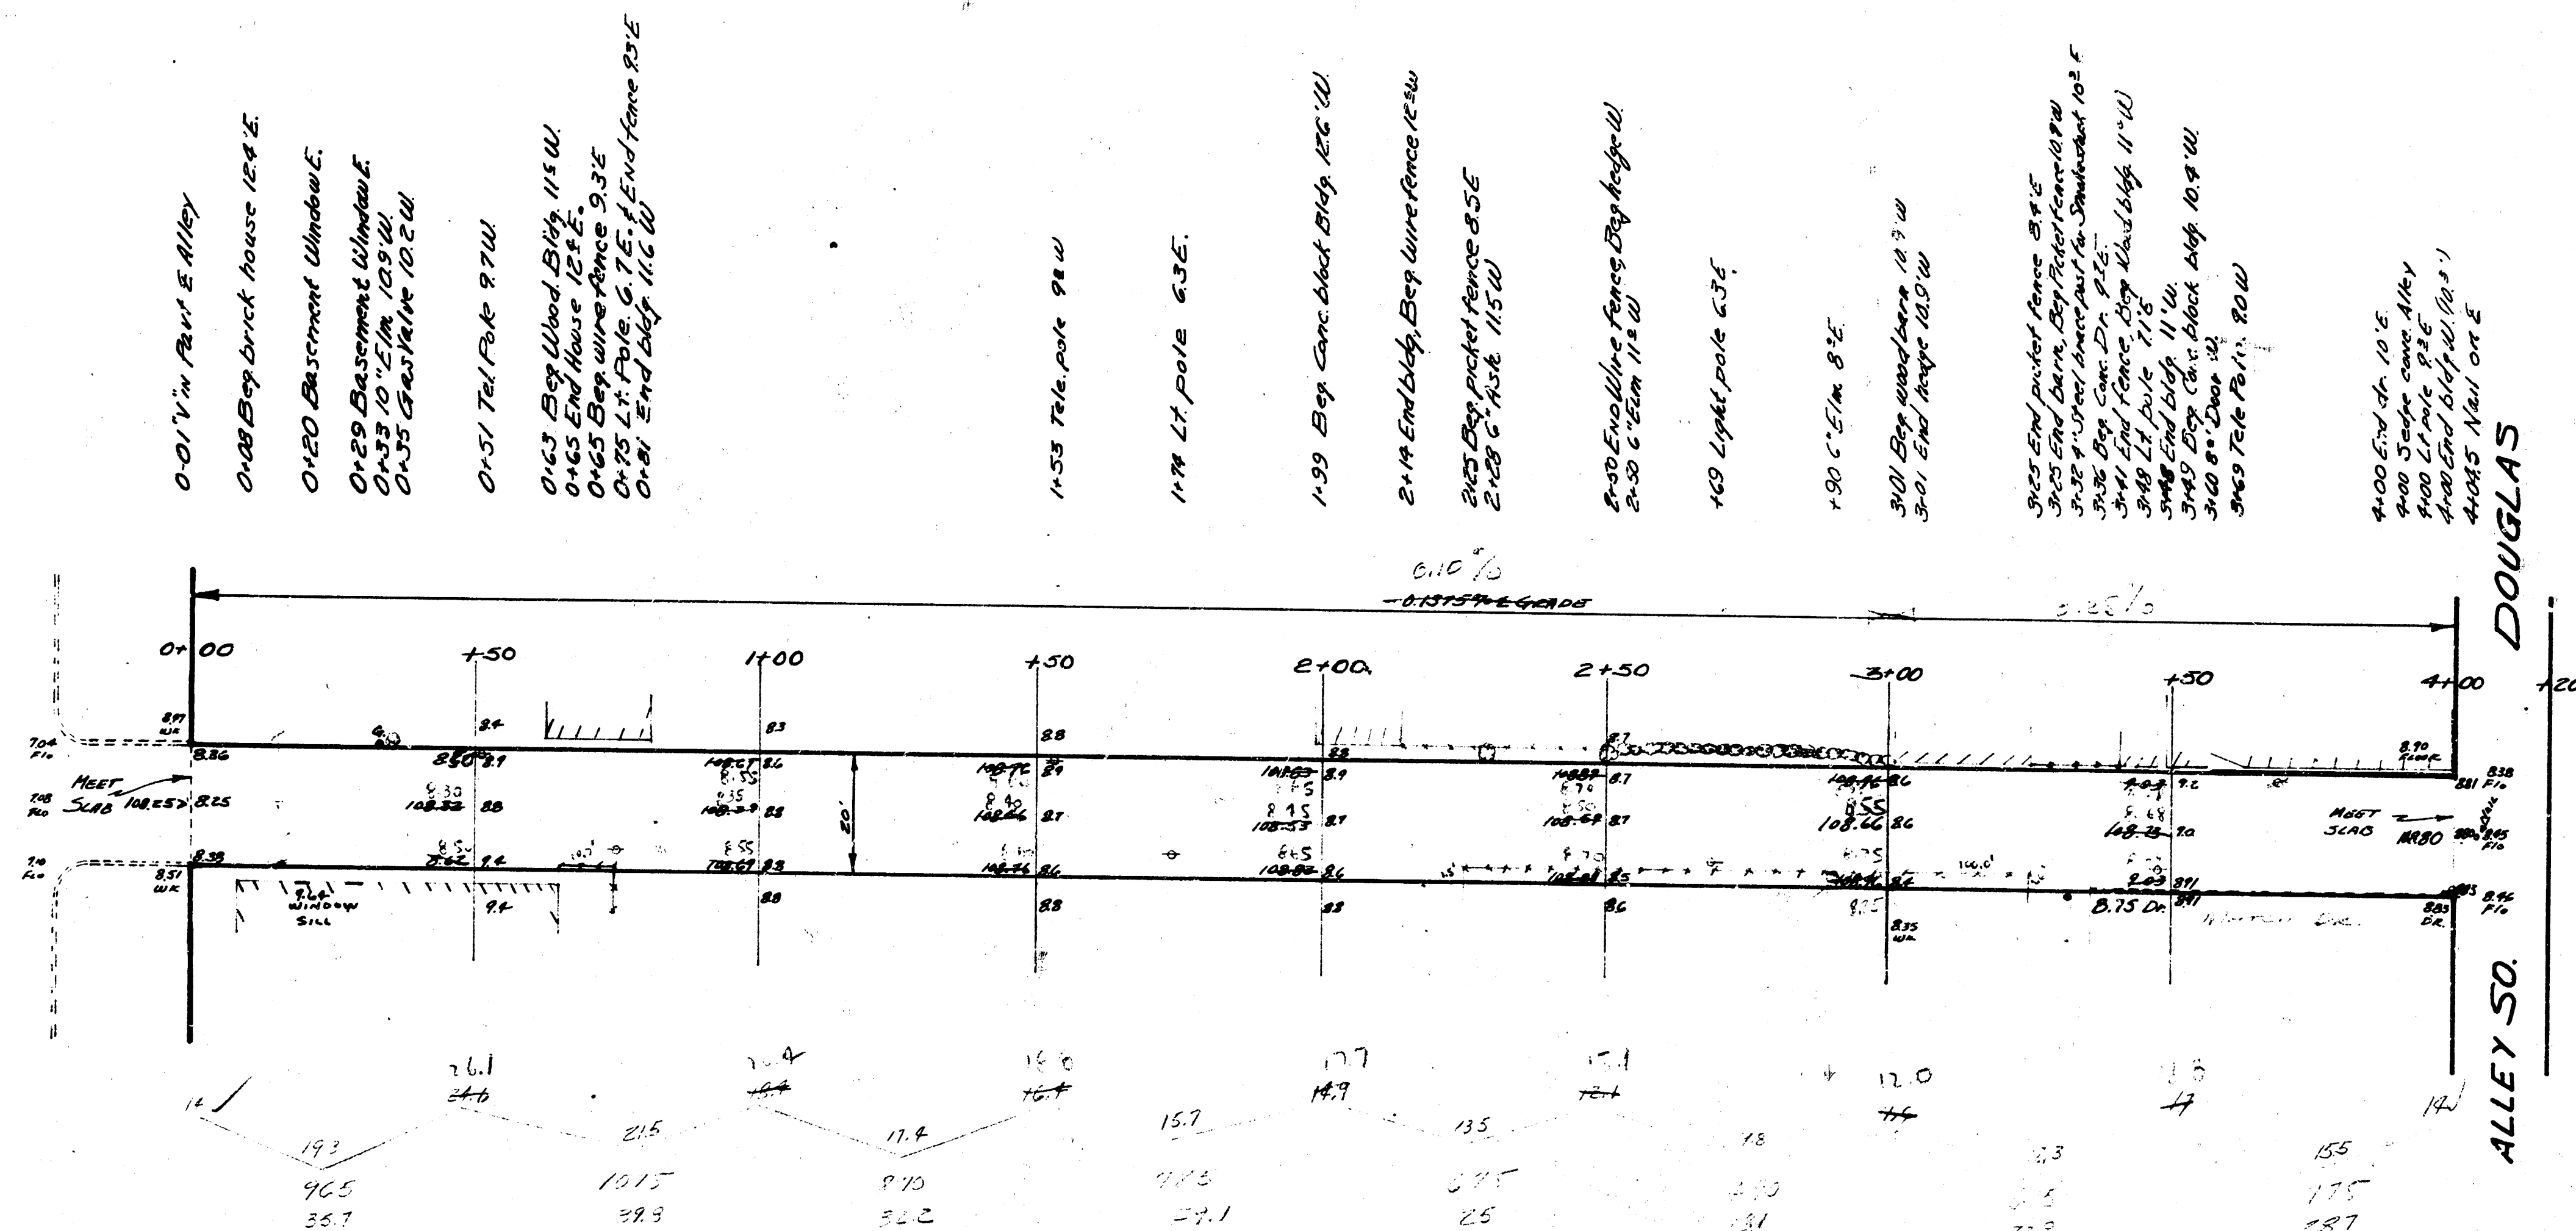

*Reference to  
 utility locations  
 5.12.50 & 5.12.52  
 6/9/53*

1"=20'

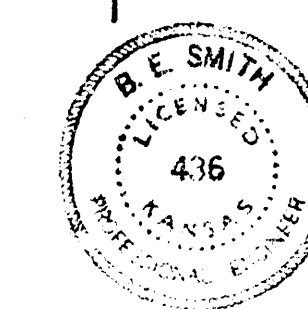

ALLEY BETWEEN ENGLISH & DOUGLAS  
 N.E. ENGLISH TO S.E. ALLEY S. OF DOUGLAS  
 8" CONC. 20'

CITY OF WICHITA, KANSAS  
 B.E. SMITH CITY ENGINEER  
 JAN. 26, 1953 PROJ. NO. C12-235